


PRECAST CONCRETE CULVERT LAYOUT PLAN
SCALE: 1/4" = 1'-0"

SECTION A-A
SCALE: 1/4" = 1'-0"

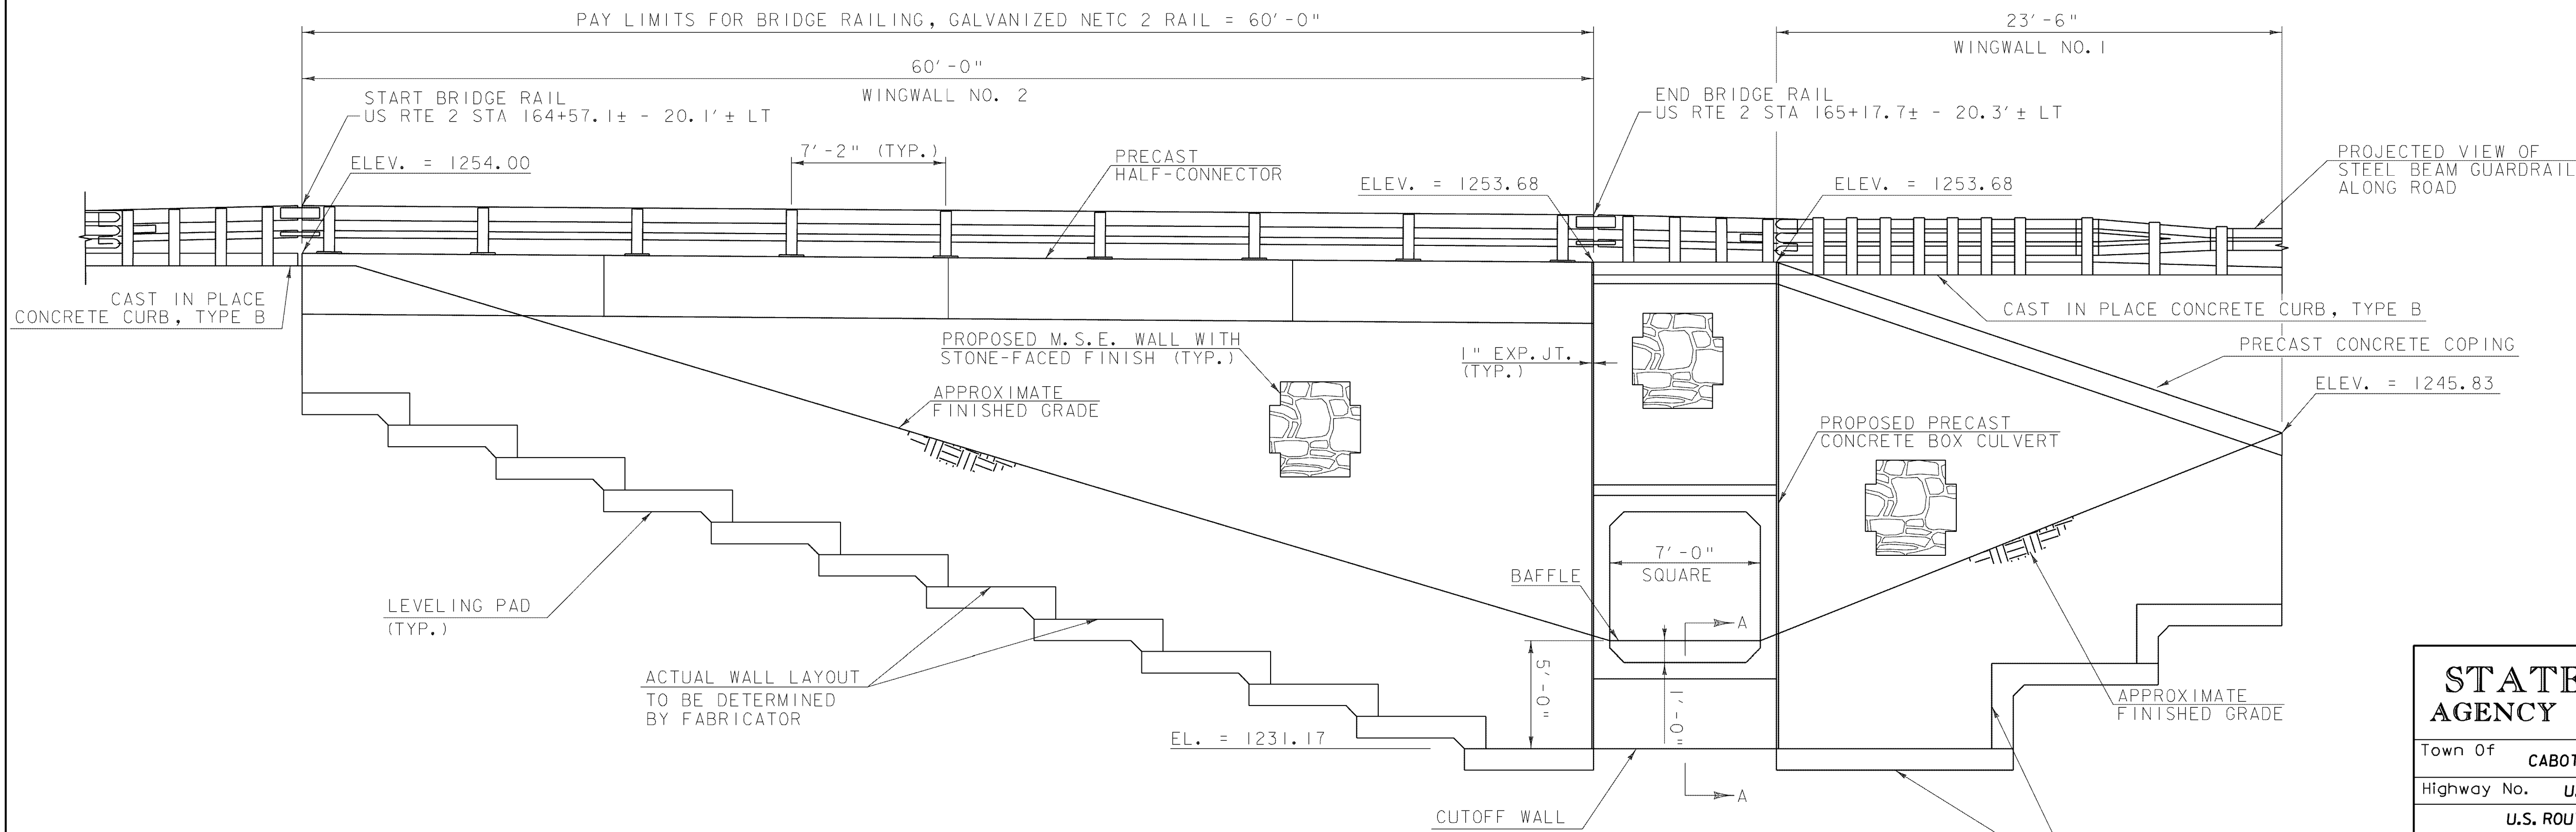

CULVERT NORTH END-DEVELOPED ELEVATION
SCALE: 1/4" = 1'-0"

STATE OF VERMONT AGENCY OF TRANSPORTATION			
Town Of	CABOT-DANVILLE	Bridge No.	85
Highway No.	U.S. ROUTE 2	Log Sta.	
		Surv. Sta.	164+27
U.S. ROUTE 2 OVER EXISTING STREAM			
CULVERT DETAILS SHEET 1			
Designed By	AMS/MAC	Drawn By	AA
Checked By	MAC/SMV	Bridge Design Supervisor	SMV
	Date 09/22/2010	Date	09/20/2010
PROJECT	CABOT-DANVILLE	PROJECT NO.	F 028-3(26)
I.G.C. Info. z78d058det.dgn		PRINTED: 10/25/2010	
Bridge Sheet No.	BR10	Sheet	10 of 250