


**END PROJECT STA. 36+10
END YEAR 1 MITIGATION FOR
HIGHWAY SEGMENT ONE STA. 36+10.00**

**END YEAR 2 MITIGATION
BEGIN YEAR 1 MITIGATION FOR
HIGHWAY SEGMENT ONE STA. 29+00.00**

**BEGIN YEAR 2 MITIGATION FOR
HIGHWAY SEGMENT ONE STA. 16+00.00**

**BEGIN PROJECT
STA. 0+00**

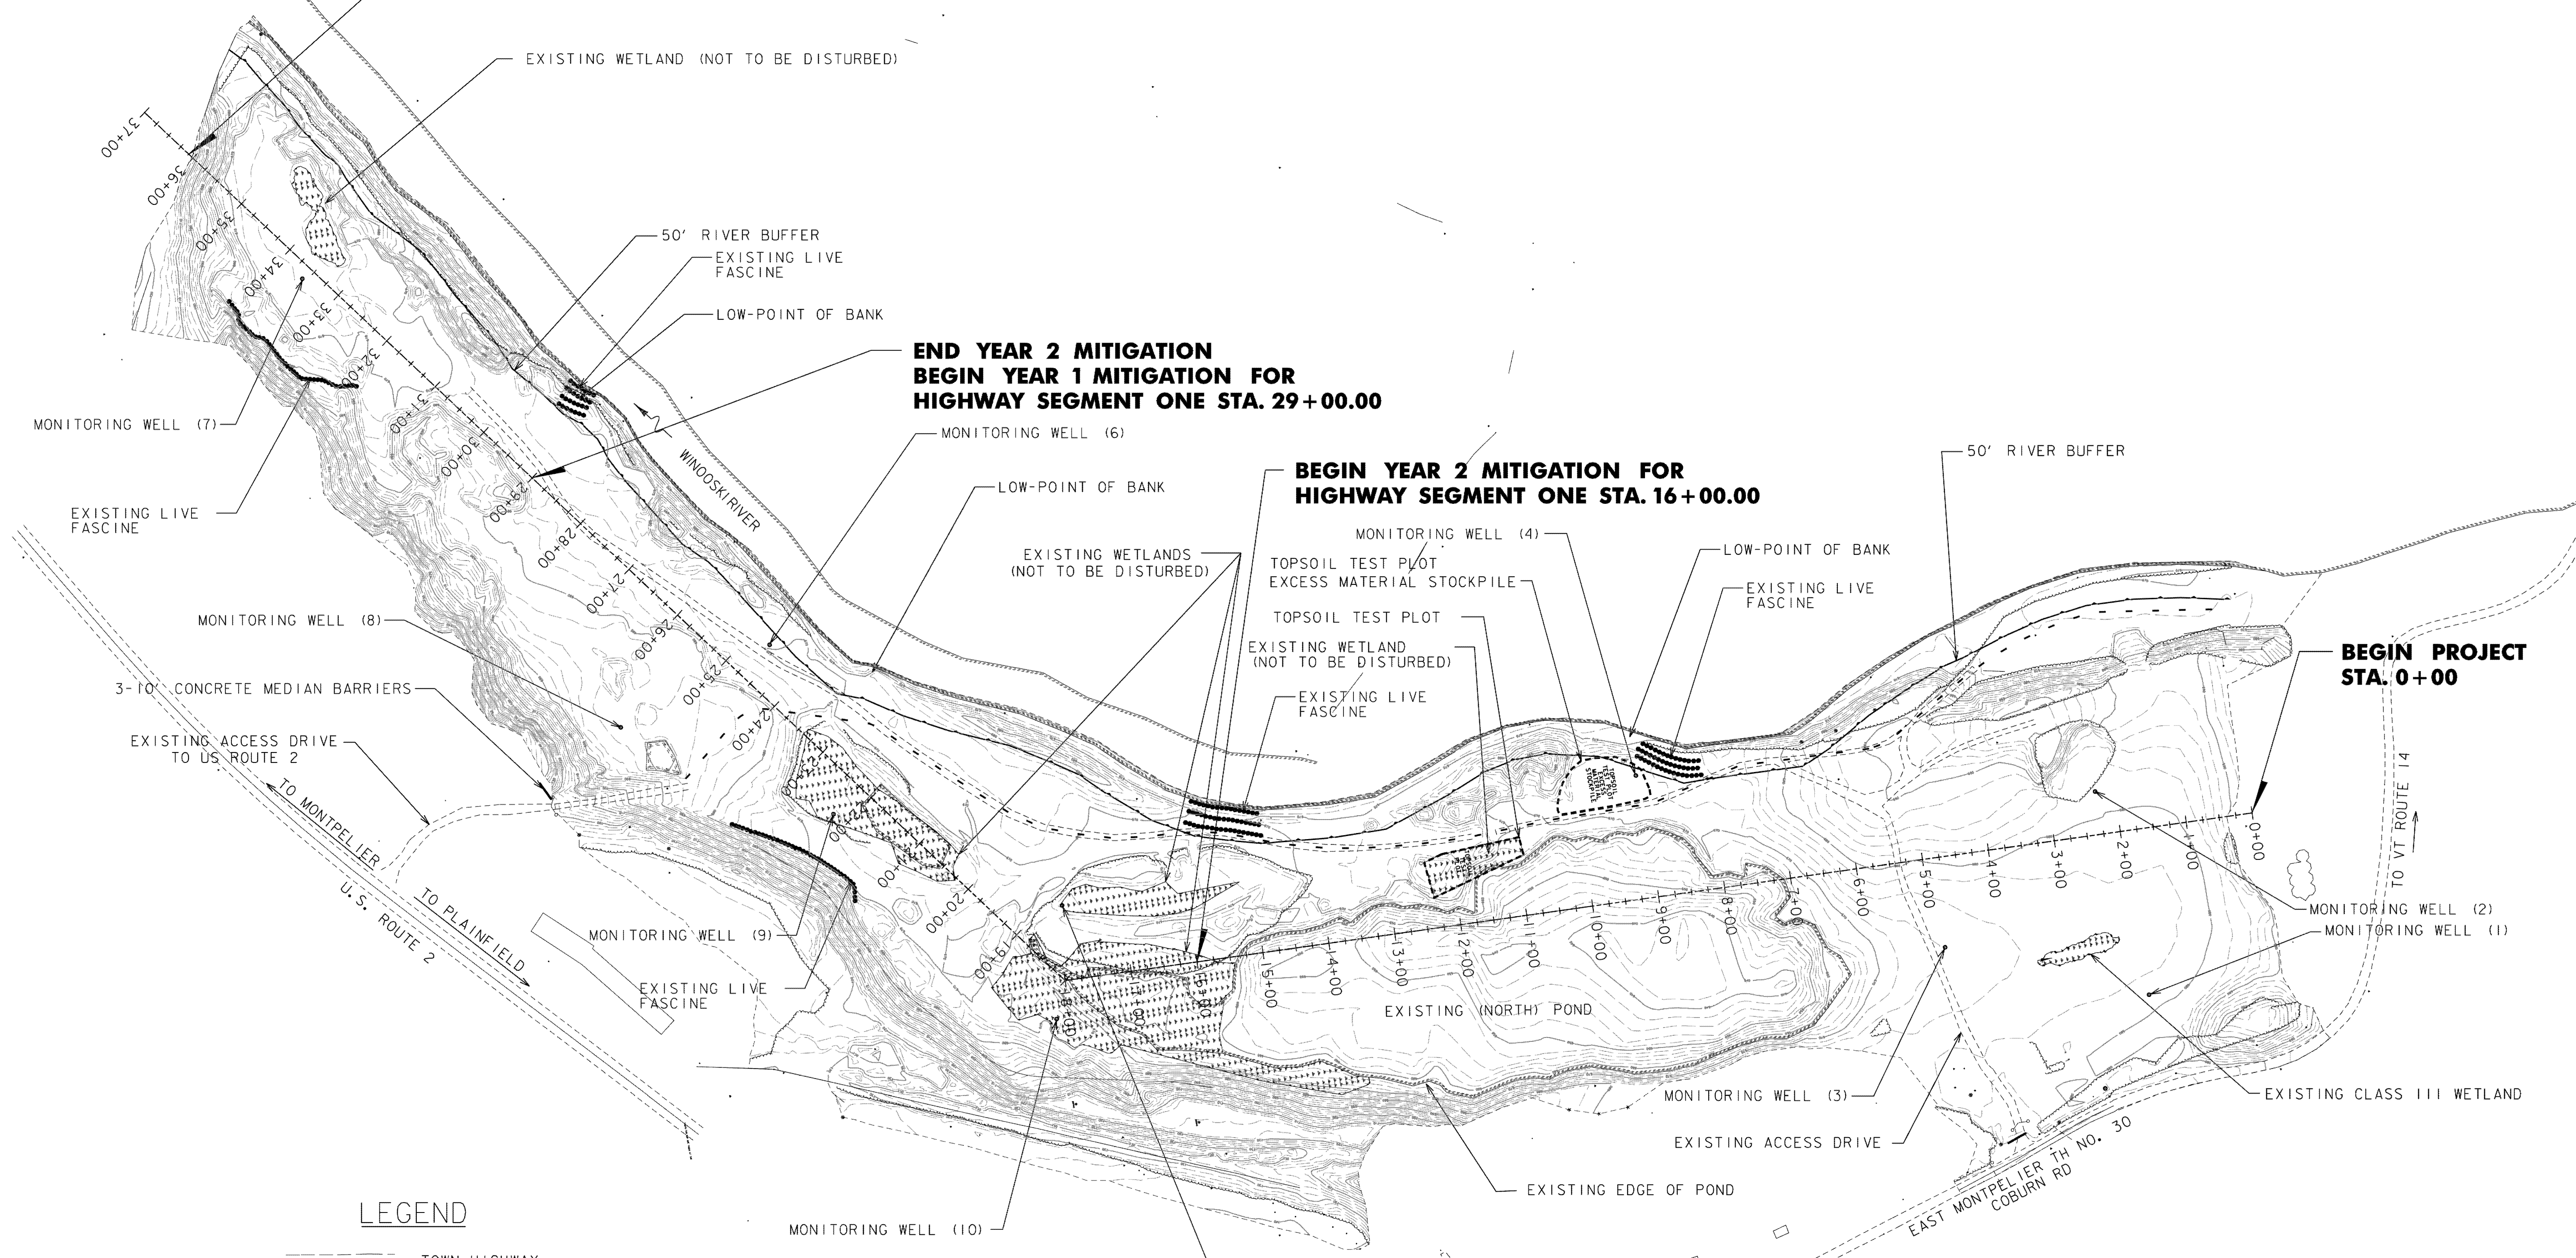


LEGEND

- TOWN HIGHWAY
- GRAVEL ACCESS ROAD
- MAJOR CONTOUR
- MINOR CONTOUR
- EXISTING MONITORING WELL
- EXISTING STRUCTURE
- VAST TRAIL
- 50' RIVER BUFFER
- WETLAND

NOTE:
1. DELINEATION OF EXISTING WETLANDS UPDATED IN 2009

DATUM
VERTICAL NAVD 88
HORIZONTAL NAD 83 (92)

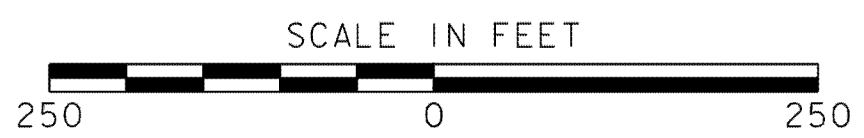

PROJECT NAME: CABOT-DANVILLE	PLOT DATE: 9/30/2010
PROJECT NUMBER: FECC F 028-3(26)	DRAWN BY: E.B. SMALL
FILE NAME: xd079Exist.dgn	CHECKED BY: J.K. BENSON
PROJECT LEADER: C.W. BRODIE	SHEET 201 OF 250
DESIGNED BY: C.W. BRODIE	
EXISTING CONDITIONS	