


SOIL CLASSIFICATION
 LIVINGSTON CLAY
 0-2% SLOPES
 K = 0.49
 NOT HIGHLY ERODIBLE

SOIL CLASSIFICATION
 VERGENNES
 CLAY
 2-6% SLOPES
 K = 0.49
 MEDIUM EROSION POTENTIAL

SOIL CLASSIFICATION
 VERGENNES
 CLAY
 2-6% SLOPES
 K = 0.49
 MEDIUM EROSION POTENTIAL

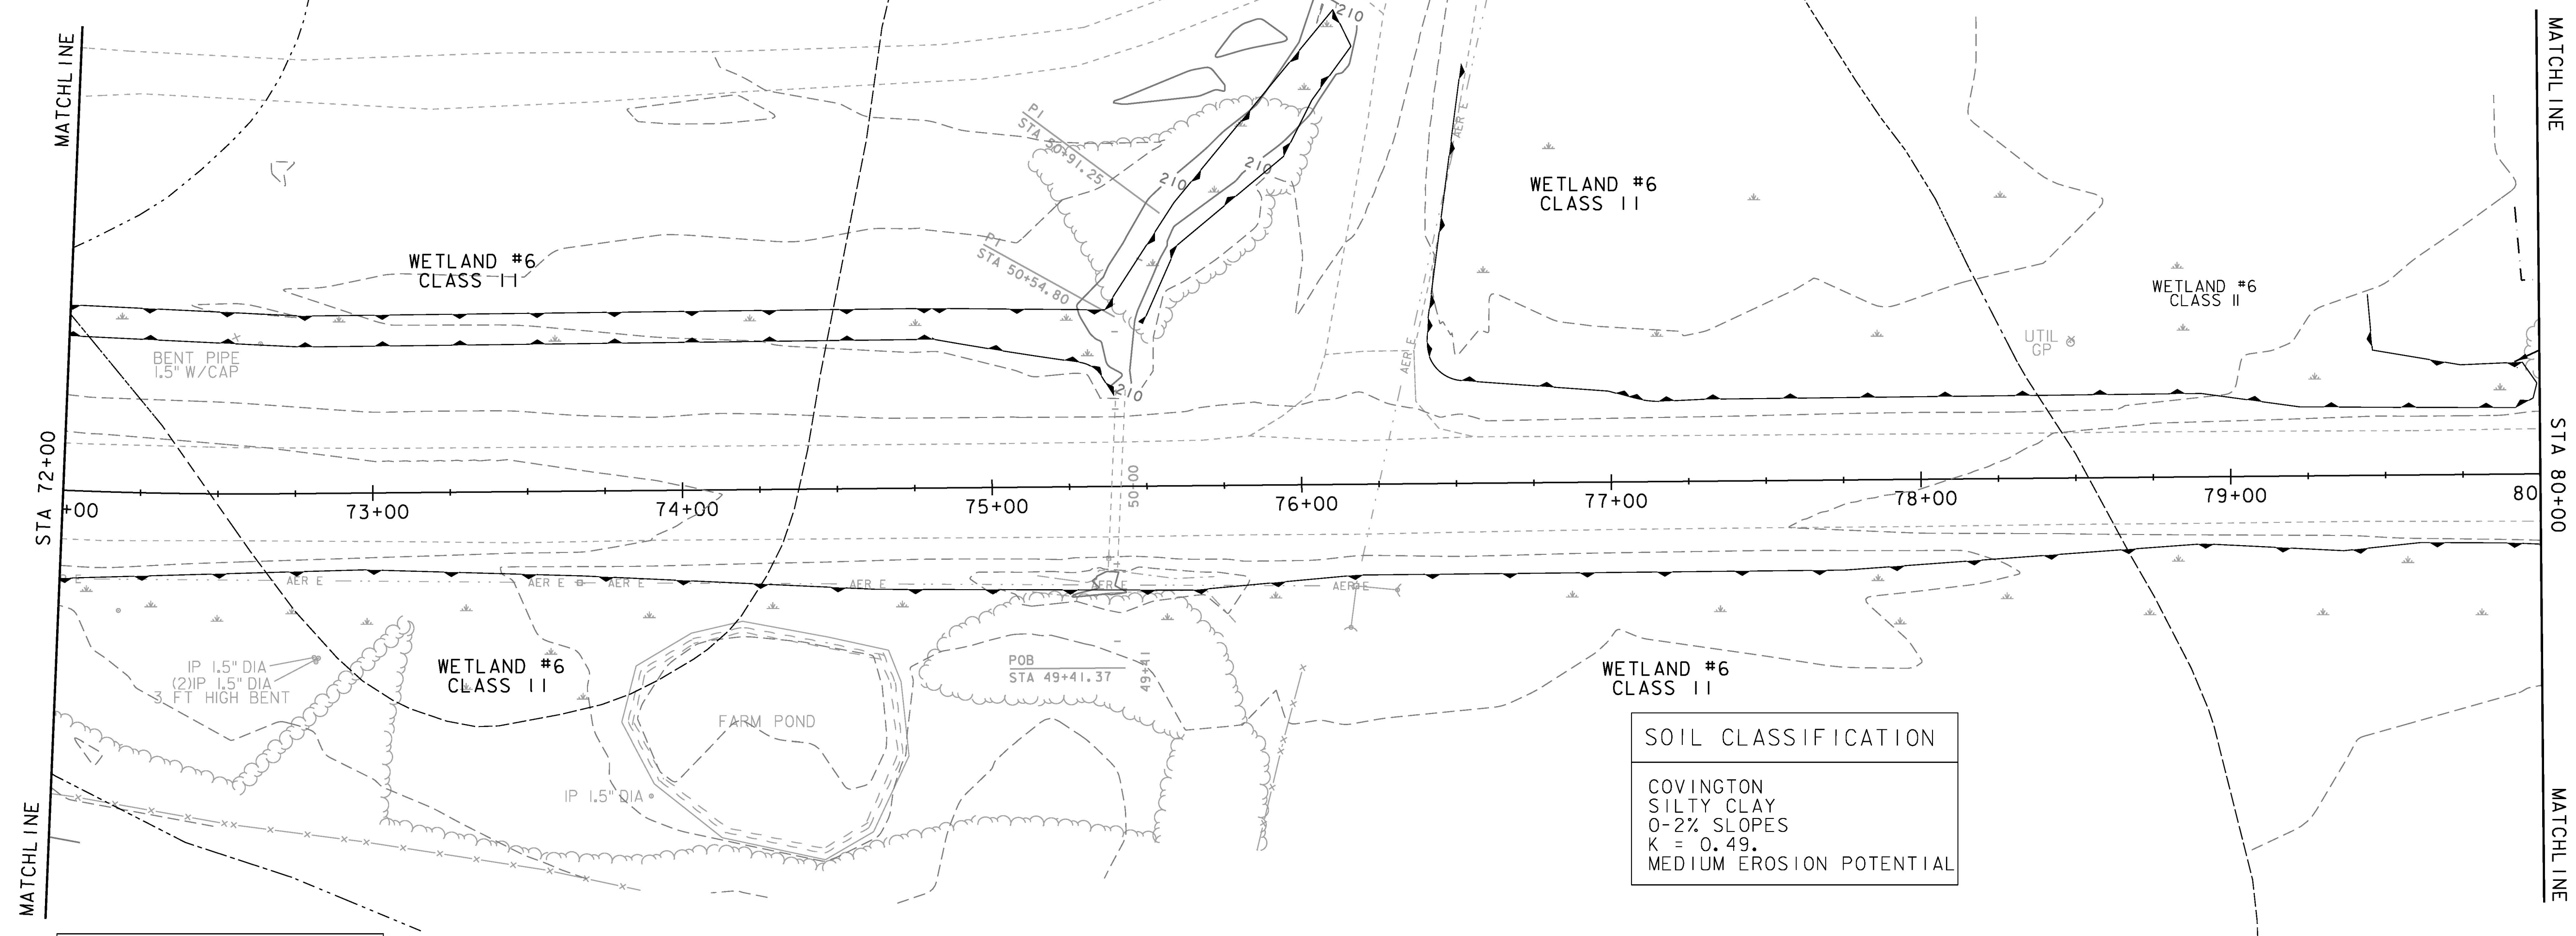

SOIL CLASSIFICATION
 HINESBURG
 SANDY FINE TO SANDY LOAM
 3-8% SLOPES
 K = 0.24
 MEDIUM EROSION POTENTIAL

SOIL CLASSIFICATION
 COVINGTON
 SILTY CLAY
 0-2% SLOPES
 K = 0.49
 MEDIUM EROSION POTENTIAL



PROJECT NAME:	CHARLOTTE
PROJECT NUMBER:	F EGC 019-4(20)
FILE NAME: d78d062_ero_existing_bdr.dgn	PLOT DATE: 15-MAR-2016
PROJECT LEADER: K. UPMAL	DRAWN BY: B. KIPP
DESIGNED BY: C. LEACH	CHECKED BY: C. LEACH
EPSC EXISTING CONDITIONS SHEET 9	SHEET 126 OF 499