



SOIL CLASSIFICATION  
 STOCKBRIDGE AND NELLIS  
 STONEY LOAMS  
 3-8% SLOPES  
 K = 0.28  
 MEDIUM EROSION POTENTIAL

SOIL CLASSIFICATION  
 VERGENNES CLAY  
 12-25% SLOPES  
 K = 0.49  
 HIGHLY ERODIBLE

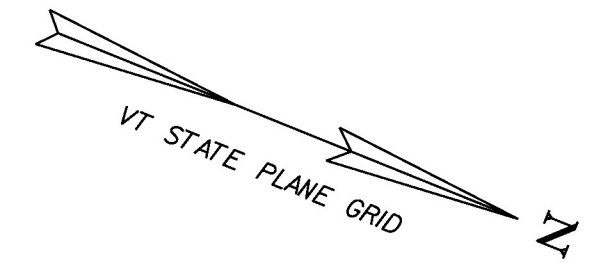


MATCHLINE  
 STA 88+00

MATCHLINE  
 STA 96+00

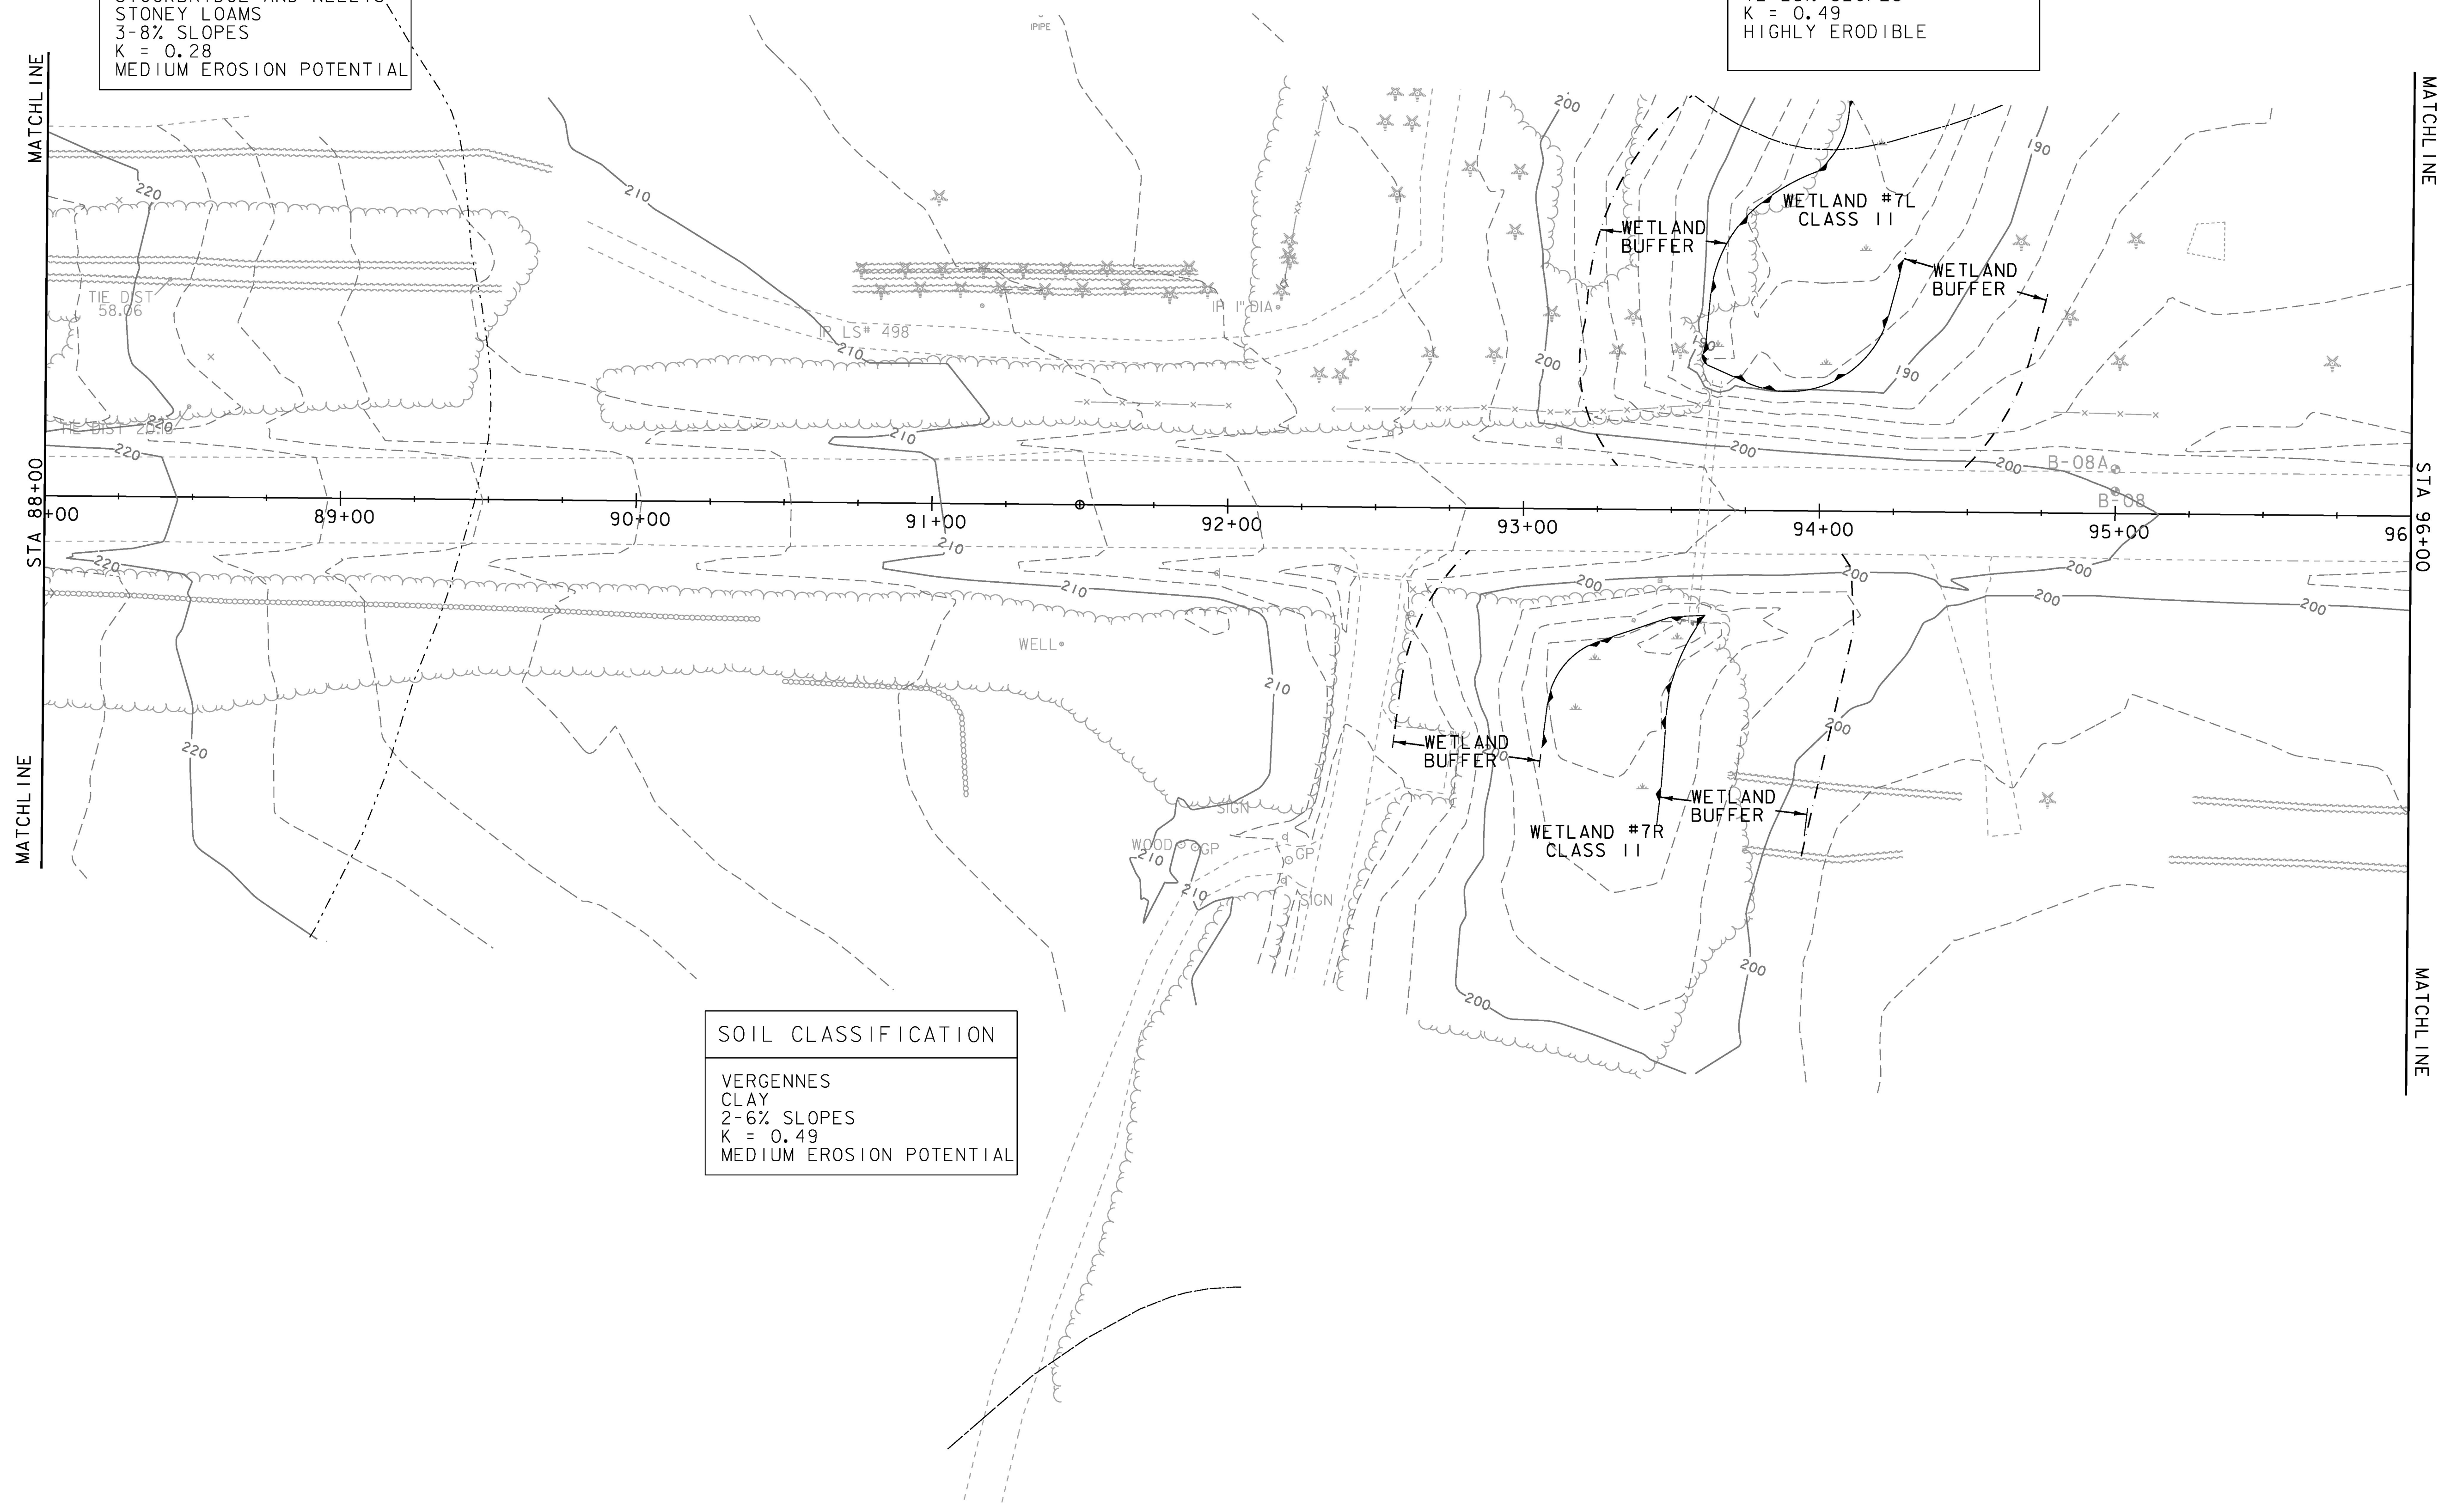

SOIL CLASSIFICATION  
 VERGENNES  
 CLAY  
 2-6% SLOPES  
 K = 0.49  
 MEDIUM EROSION POTENTIAL

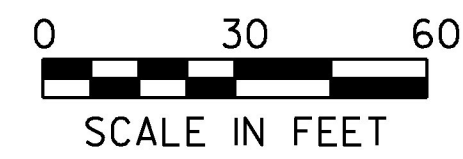

PROJECT NAME: CHARLOTTE  
 PROJECT NUMBER: F EGC 019-4(20)  
 FILE NAME: d78d062\_ero\_existing\_bdr.dgn PLOT DATE: 15-MAR-2016  
 PROJECT LEADER: K. UPMAL DRAWN BY: B. KIPP  
 DESIGNED BY: C. LEACH CHECKED BY: C. LEACH  
 EPSC EXISTING CONDITIONS SHEET II SHEET 128 OF 499