


MATCHLINE
STA 96+00
MATCHLINE

MATCHLINE
STA 104+00
MATCHLINE

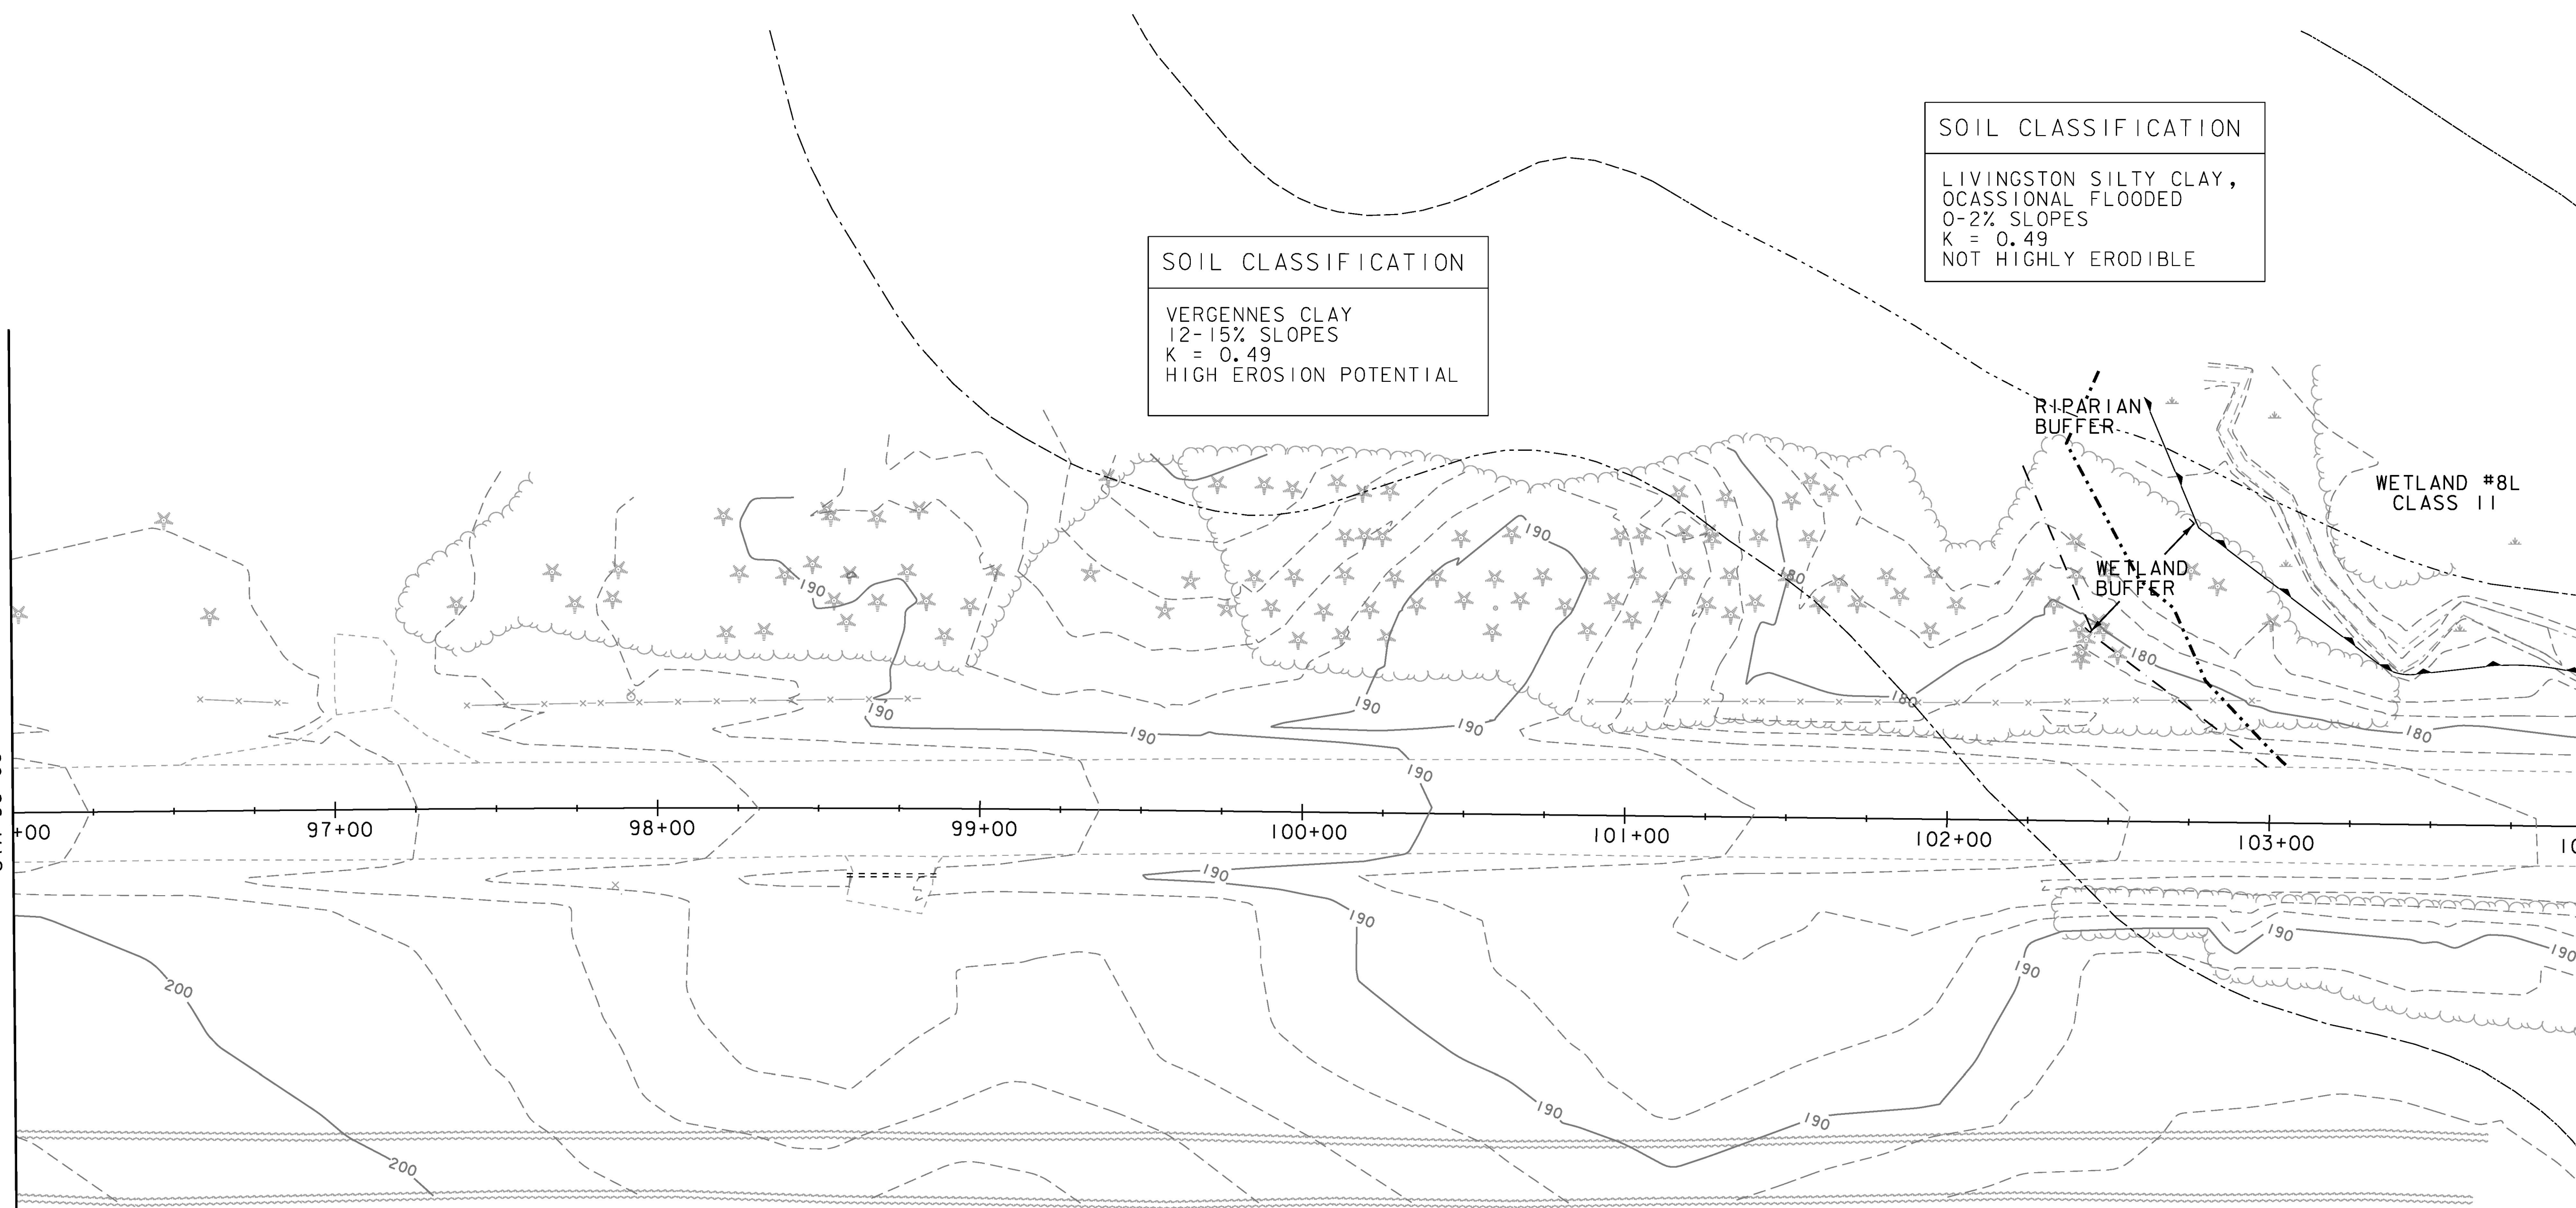

SOIL CLASSIFICATION
VERGENNES CLAY
12-15% SLOPES
K = 0.49
HIGH EROSION POTENTIAL

SOIL CLASSIFICATION
LIVINGSTON SILTY CLAY,
OCCASIONAL FLOODED
0-2% SLOPES
K = 0.49
NOT HIGHLY ERODIBLE

SOIL CLASSIFICATION
VERGENNES
CLAY, 2-6%
SLOPES
K = 0.49
MEDIUM EROSION POTENTIAL



PROJECT NAME:	CHARLOTTE
PROJECT NUMBER:	F EGC 019-4(20)
FILE NAME: d78d062_ero_existing_bdr.dgn	PLOT DATE: 15-MAR-2016
PROJECT LEADER: K. UPMAL	DRAWN BY: B. KIPP
DESIGNED BY: C. LEACH	CHECKED BY: C. LEACH
EPSC EXISTING CONDITIONS SHEET 12	SHEET 129 OF 499