

SOIL CLASSIFICATION



LIVINGSTON SILTY CLAY,
OCASSIONAL FLOODED
0-2% SLOPES
K = 0.49
NOT HIGHLY ERODIBLE

SOIL CLASSIFICATION

VERGENNES CLAY
2-6% SLOPES
K = 0.49
MEDIUM EROSION POTENTIAL

SOIL CLASSIFICATION

VERGENNES CLAY
12-15% SLOPES
K = 0.49
HIGH EROSION POTENTIAL

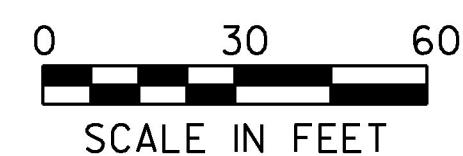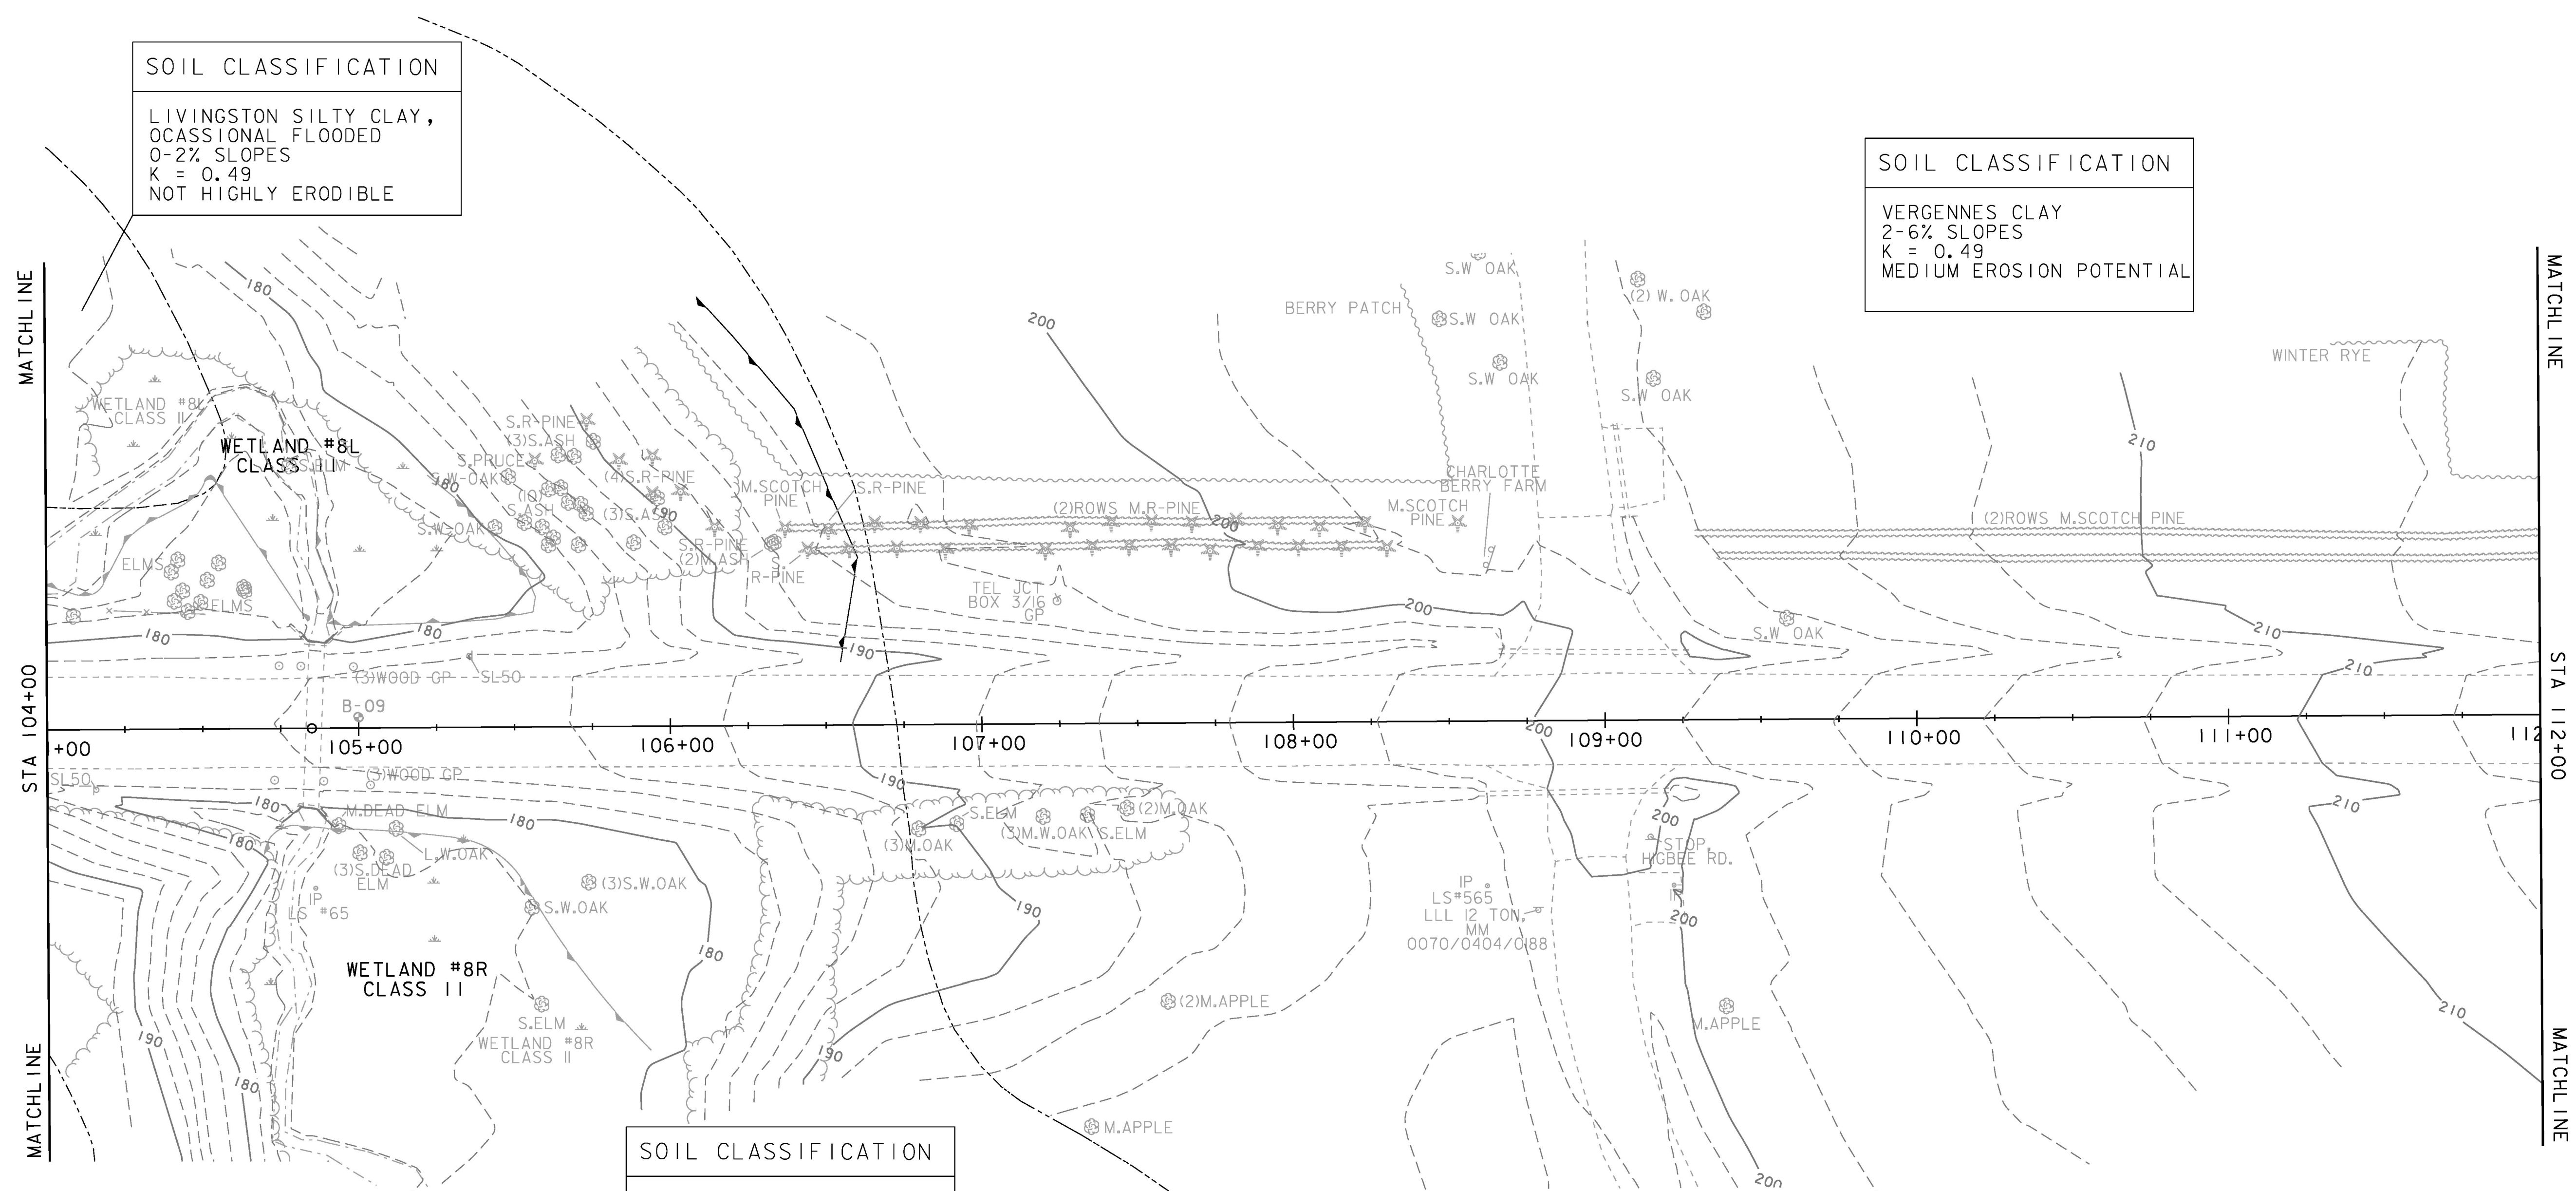

PROJECT NAME:	CHARLOTTE
PROJECT NUMBER:	F EGC 019-4(20)
FILE NAME:	d78d062_ero_existing_bdr.dgn
PLOT DATE:	15-MAR-2016
PROJECT LEADER:	K. UPMAL
DRAWN BY:	B. KIPP
DESIGNED BY:	C. LEACH
CHECKED BY:	C. LEACH
EPSC EXISTING CONDITIONS SHEET 13	SHEET 130 OF 499