



SOIL CLASSIFICATION
STOCKBRIDGE AND NELLIS
STONEY LOAMS
3-8% SLOPES
K = 0.28
MEDIUM EROSION POTENTIAL

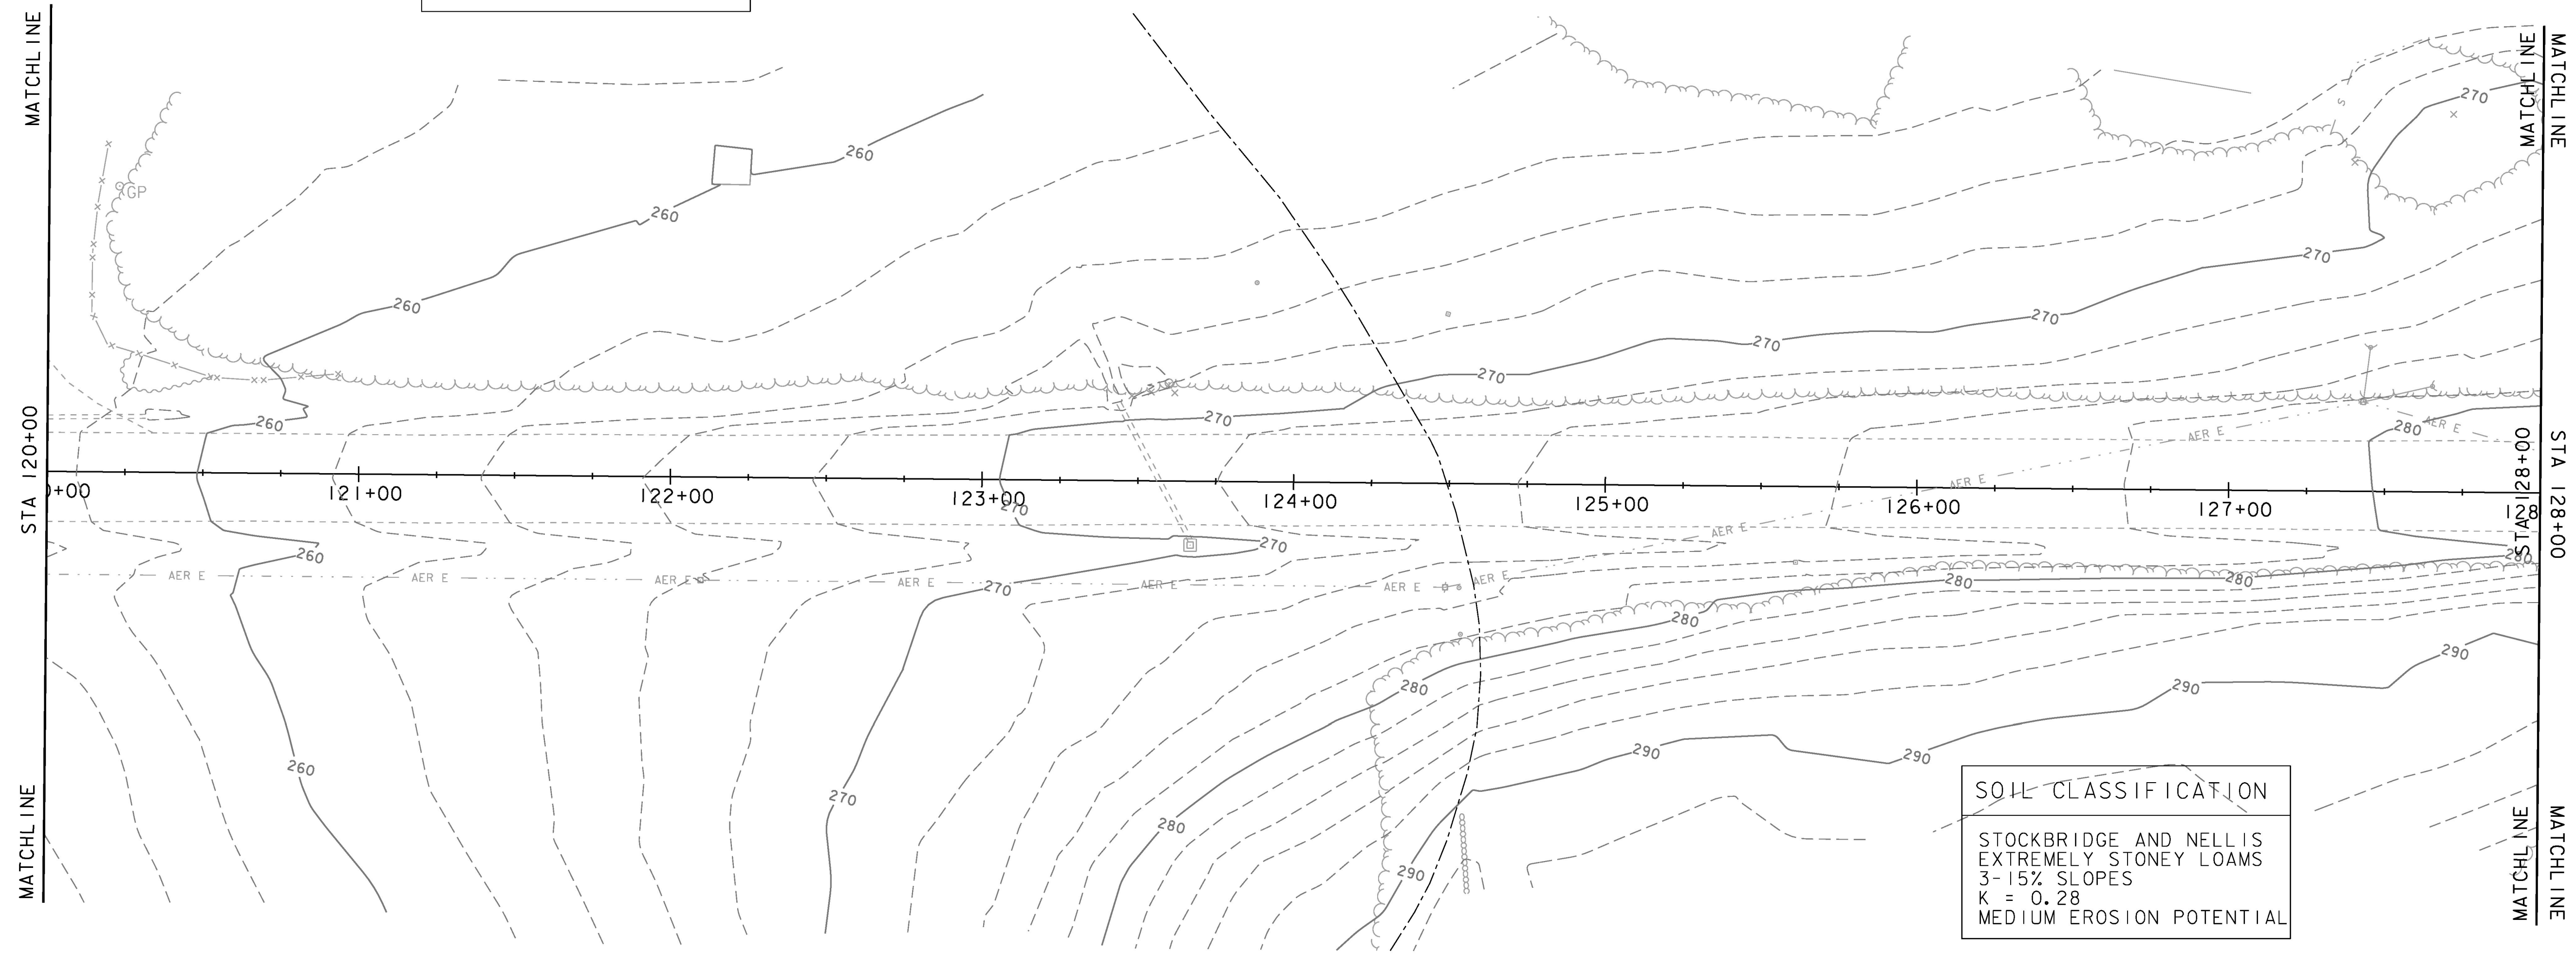

SOIL CLASSIFICATION
STOCKBRIDGE AND NELLIS
EXTREMELY STONEY LOAMS
3-15% SLOPES
K = 0.28
MEDIUM EROSION POTENTIAL

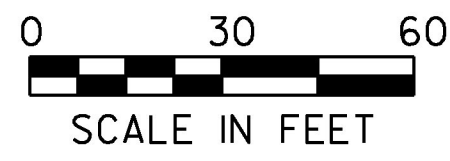

PROJECT NAME:	CHARLOTTE
PROJECT NUMBER:	F EGC 019-4(20)
FILE NAME: d78d062_ero_existing_bdr.dgn	PLOT DATE: 15-MAR-2016
PROJECT LEADER: K. UPMAL	DRAWN BY: B. KIPP
DESIGNED BY: C. LEACH	CHECKED BY: C. LEACH
EPSC EXISTING CONDITIONS SHEET 15	SHEET 132 OF 499