

GEOTEXTILE FOR SILT FENCE

STA 24+00 - 24+50 LT  
 STA 24+49 - 25+53 LT  
 STA 25+52 - 26+50 LT  
 STA 26+50 - 27+16 LT  
 STA 27+16 - 27+46 LT  
 STA 27+43 - 28+60 LT  
 STA 28+60 - 29+69 LT  
 STA 29+68 - 30+42 LT  
 STA 30+40 - 31+09 LT  
 STA 31+07 - 31+59 LT  
 STA 31+58 - 32+00 LT

TEMPORARY EROSION MATTING


STA 24+00 - 24+06 RT  
 STA 24+00 - 26+00 LT  
 STA 24+17 - 32+00 RT  
 TEMPORARY STONE CHECK DAM, TYPE I  
 STA 24+31 TO 32+00 RT

INLET PROTECTION DEVICE, TYPE I

STA 24+27 RT (PIPE INLET PROTECTION)

PROJECT DEMARCATIION FENCE

STA 24+00 - 24+07 RT  
 STA 24+00 - 32+00 LT  
 STA 24+21 - 32+00 RT

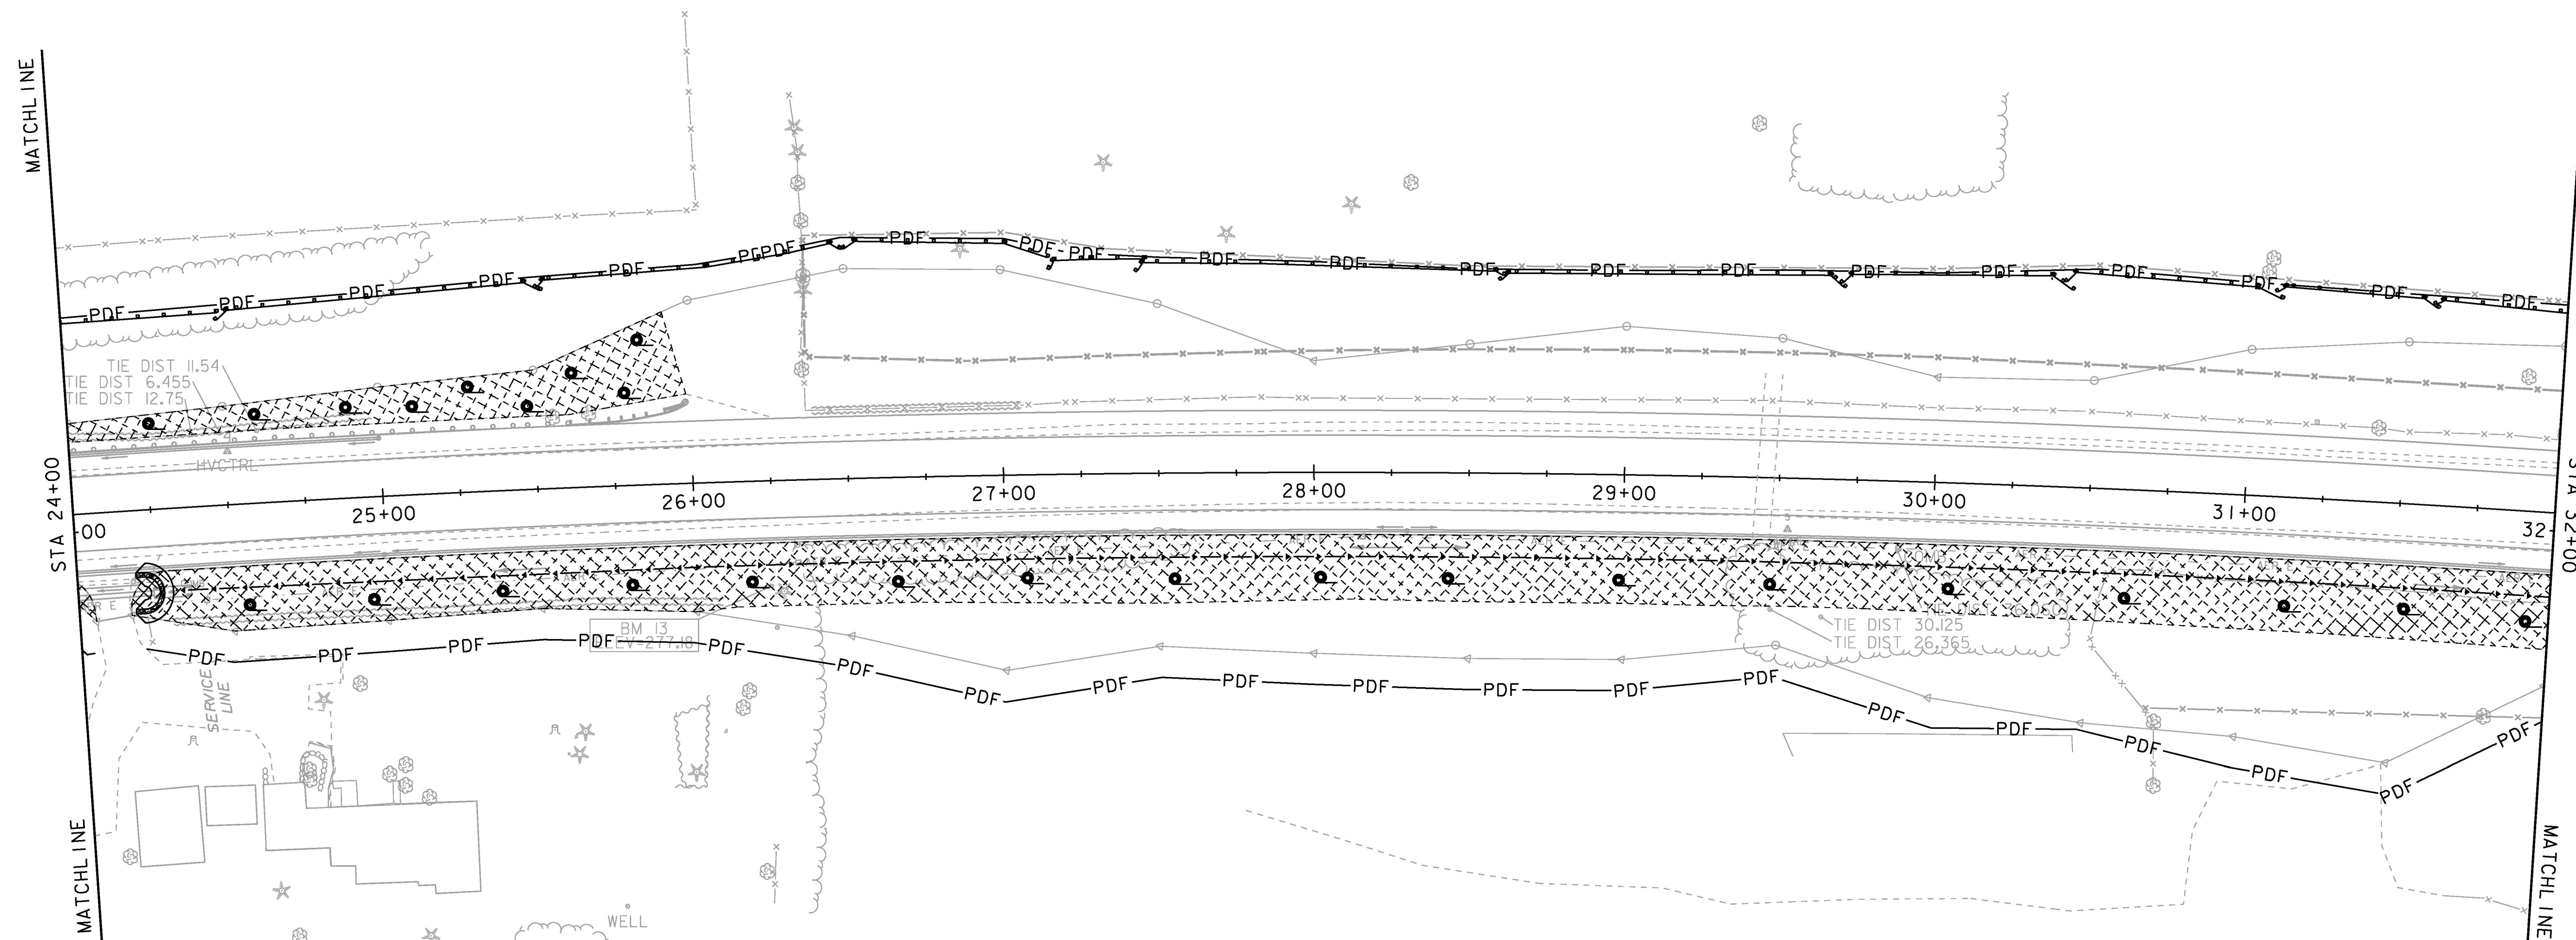

**LEGEND**

- DETOUR SLOPE LIMITS
- STONE & BLOCK DROP, INLET PROTECTION TYPE I
- PIPE INLET PROTECTION, INLET PROTECTION TYPE I



PROJECT NAME:	CHARLOTTE
PROJECT NUMBER:	F EGC 019-4(20)
FILE NAME:	d78d062_ero_construction_bdr.dgn
PLOT DATE:	15-MAR-2016
PROJECT LEADER:	K. UPMAL
DRAWN BY:	N. PAPPAS
DESIGNED BY:	N. PAPPAS
CHECKED BY:	C. LEACH
EPSC CONSTRUCTION SHEET 3	SHEET 140 OF 499