
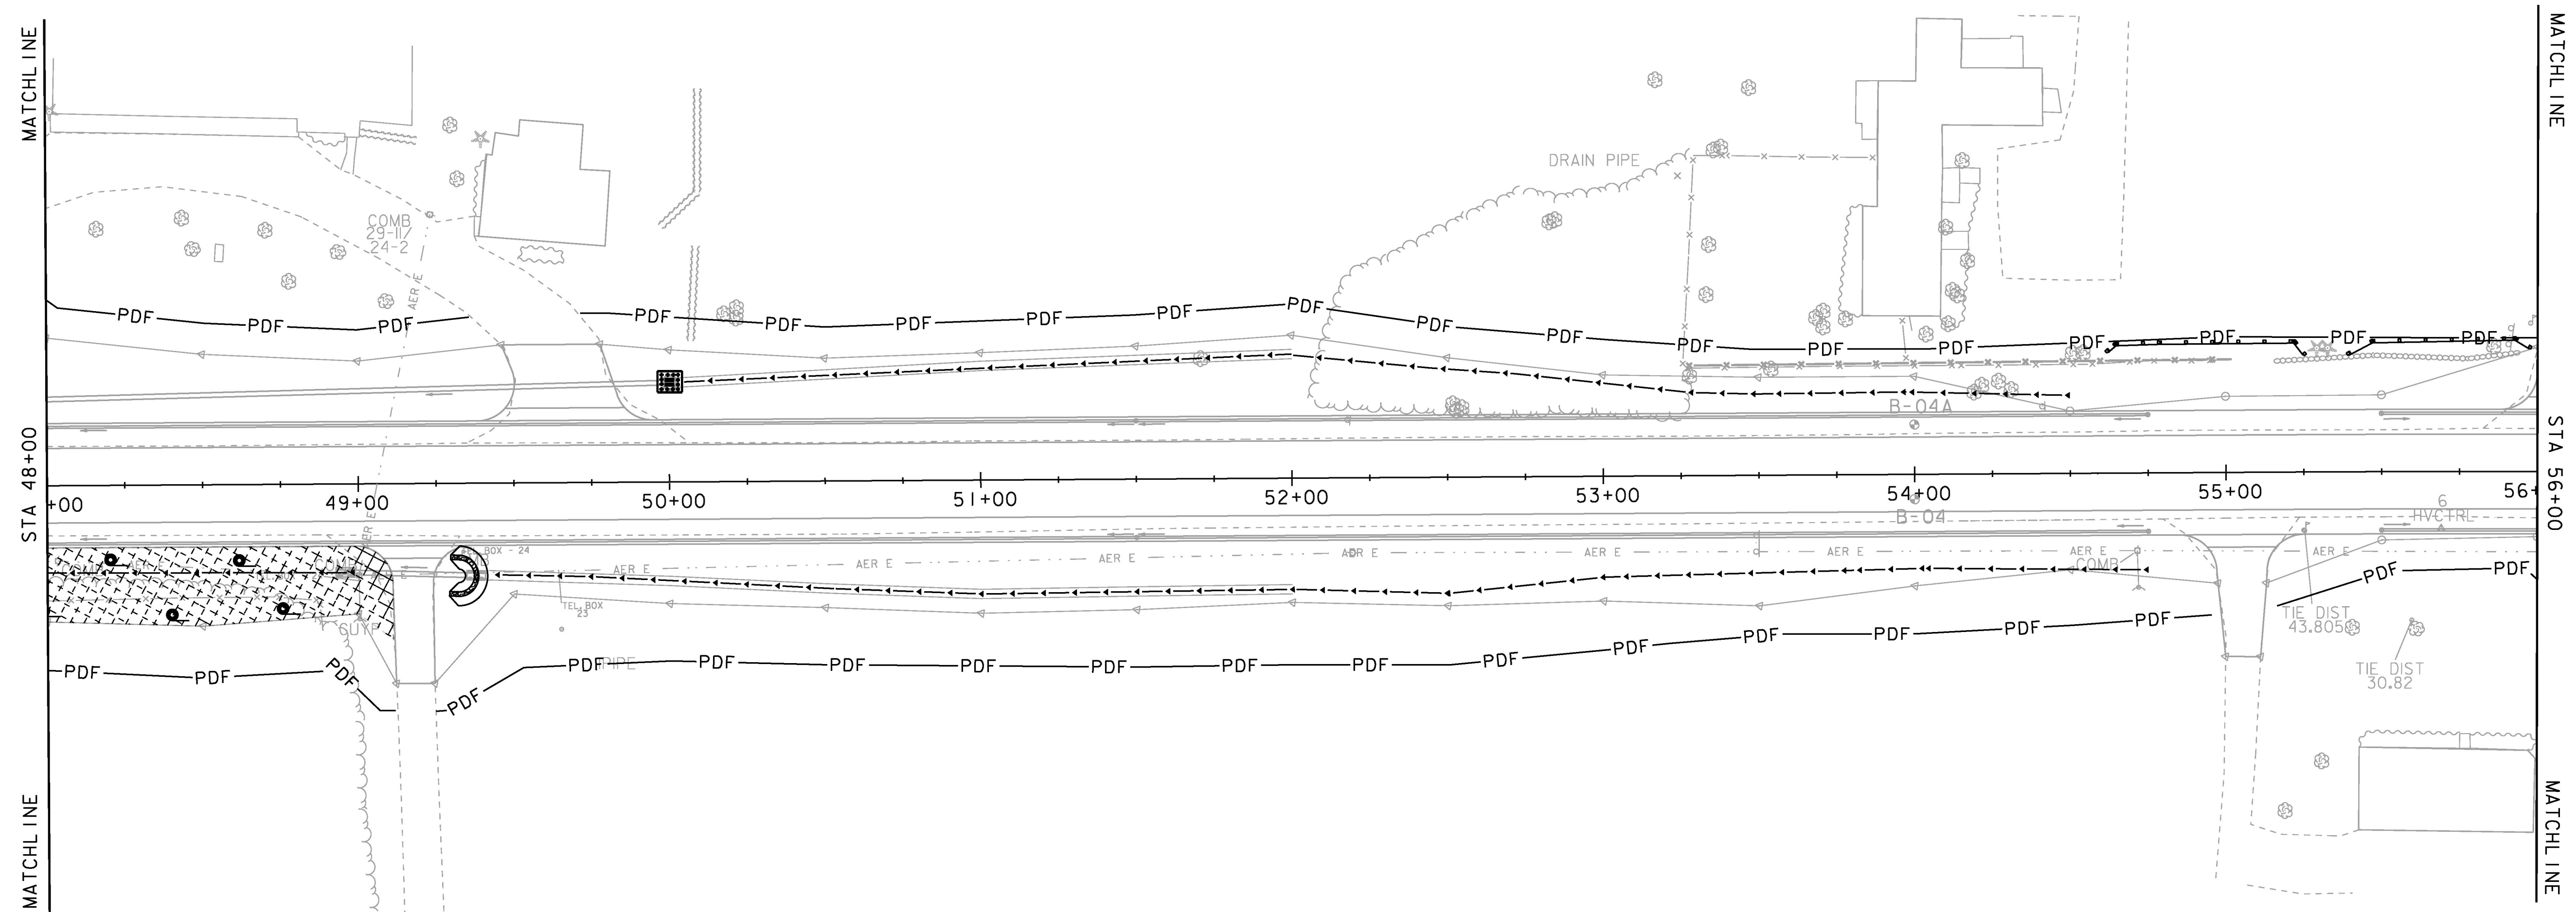


GEOTEXTILE FOR SILT FENCE
 STA 54+62 - 55+25 LT
 STA 55+39 - 55+97 LT


TEMPORARY EROSION MATTING
 STA 48+00 - 49+11 RT
TEMPORARY STONE CHECK DAM, TYPE I
 STA 48+00 - 49+00 RT
 STA 49+43 - 54+75 RT
 STA 50+05 - 54+50 LT

INLET PROTECTION DEVICE, TYPE I
 STA 49+39 RT (PIPE INLET PROTECTION)
 STA 50+00 LT (STONE & BLOCK DROP)

PROJECT DEMARCATION FENCE
 STA 48+00 - 49+37 LT
 STA 48+00 - 49+12 RT
 STA 49+24 - 54+95 RT
 STA 49+72 - 56+00 LT
 STA 55+12 - 56+00 RT

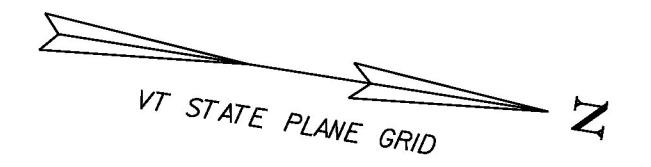

LEGEND	
	DETOUR SLOPE LIMITS
	STONE & BLOCK DROP, INLET PROTECTION TYPE I
	PIPE INLET PROTECTION, INLET PROTECTION TYPE I

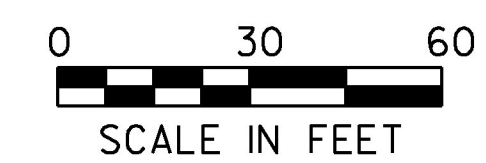

PROJECT NAME:	CHARLOTTE
PROJECT NUMBER:	F EGC 019-4(20)
FILE NAME:	d78d062_ero_construction_bdr.dgn
PLOT DATE:	15-MAR-2016
PROJECT LEADER:	K. UPMAL
DRAWN BY:	N. PAPPAS
DESIGNED BY:	N. PAPPAS
CHECKED BY:	C. LEACH
EPSC CONSTRUCTION SHEET 6	SHEET 143 OF 499