

GEOTEXTILE FOR SILT FENCE

STA 56+54 - 59+53 LT
 STA 59+68 - 59+77 LT
 STA 59+88 - 59+97 LT
 STA 60+23 - 60+36 LT
 STA 60+35 - 60+48 LT
 STA 60+61 - 60+76 LT
 STA 60+85 - 60+94 LT
 STA 61+01 - 61+08 LT
 STA 61+12 - 61+22 LT
 STA 61+25 - 61+41 LT
 STA 61+41 - 61+62 LT
 STA 61+64 - 61+82 LT
 STA 61+84 - 62+06 LT
 STA 62+12 - 62+58 LT
 STA 62+61 - 62+72 LT
 STA 62+80 - 62+91 LT
 STA 63+42 - 63+60 LT
 STA 63+68 - 63+88 LT
 STA 63+93 - 64+00 LT

TEMPORARY EROSION MATTING

STA 58+11 - 60+05 RT
 STA 60+27 - 64+00 RT
 STA 63+75 - 64+00 LT

TEMPORARY STONE CHECK DAM, TYPE I



STA 58+34 - 59+82 RT
 STA 61+29 - 64+00 RT

INLET PROTECTION DEVICE, TYPE I

STA 56+08 RT (STONE & DROP BLOCK)
 STA 57+75 RT (STONE & DROP BLOCK)
 STA 59+86 RT (STONE & DROP BLOCK)


PROJECT DEMARCATIION FENCE

STA 56+00 - 56+36 RT
 STA 56+20 - 60+10 LT
 STA 56+92 - 57+82 RT
 STA 58+17 - 60+06 RT
 STA 60+24 - 62+99 LT
 STA 60+28 - 64+00 RT

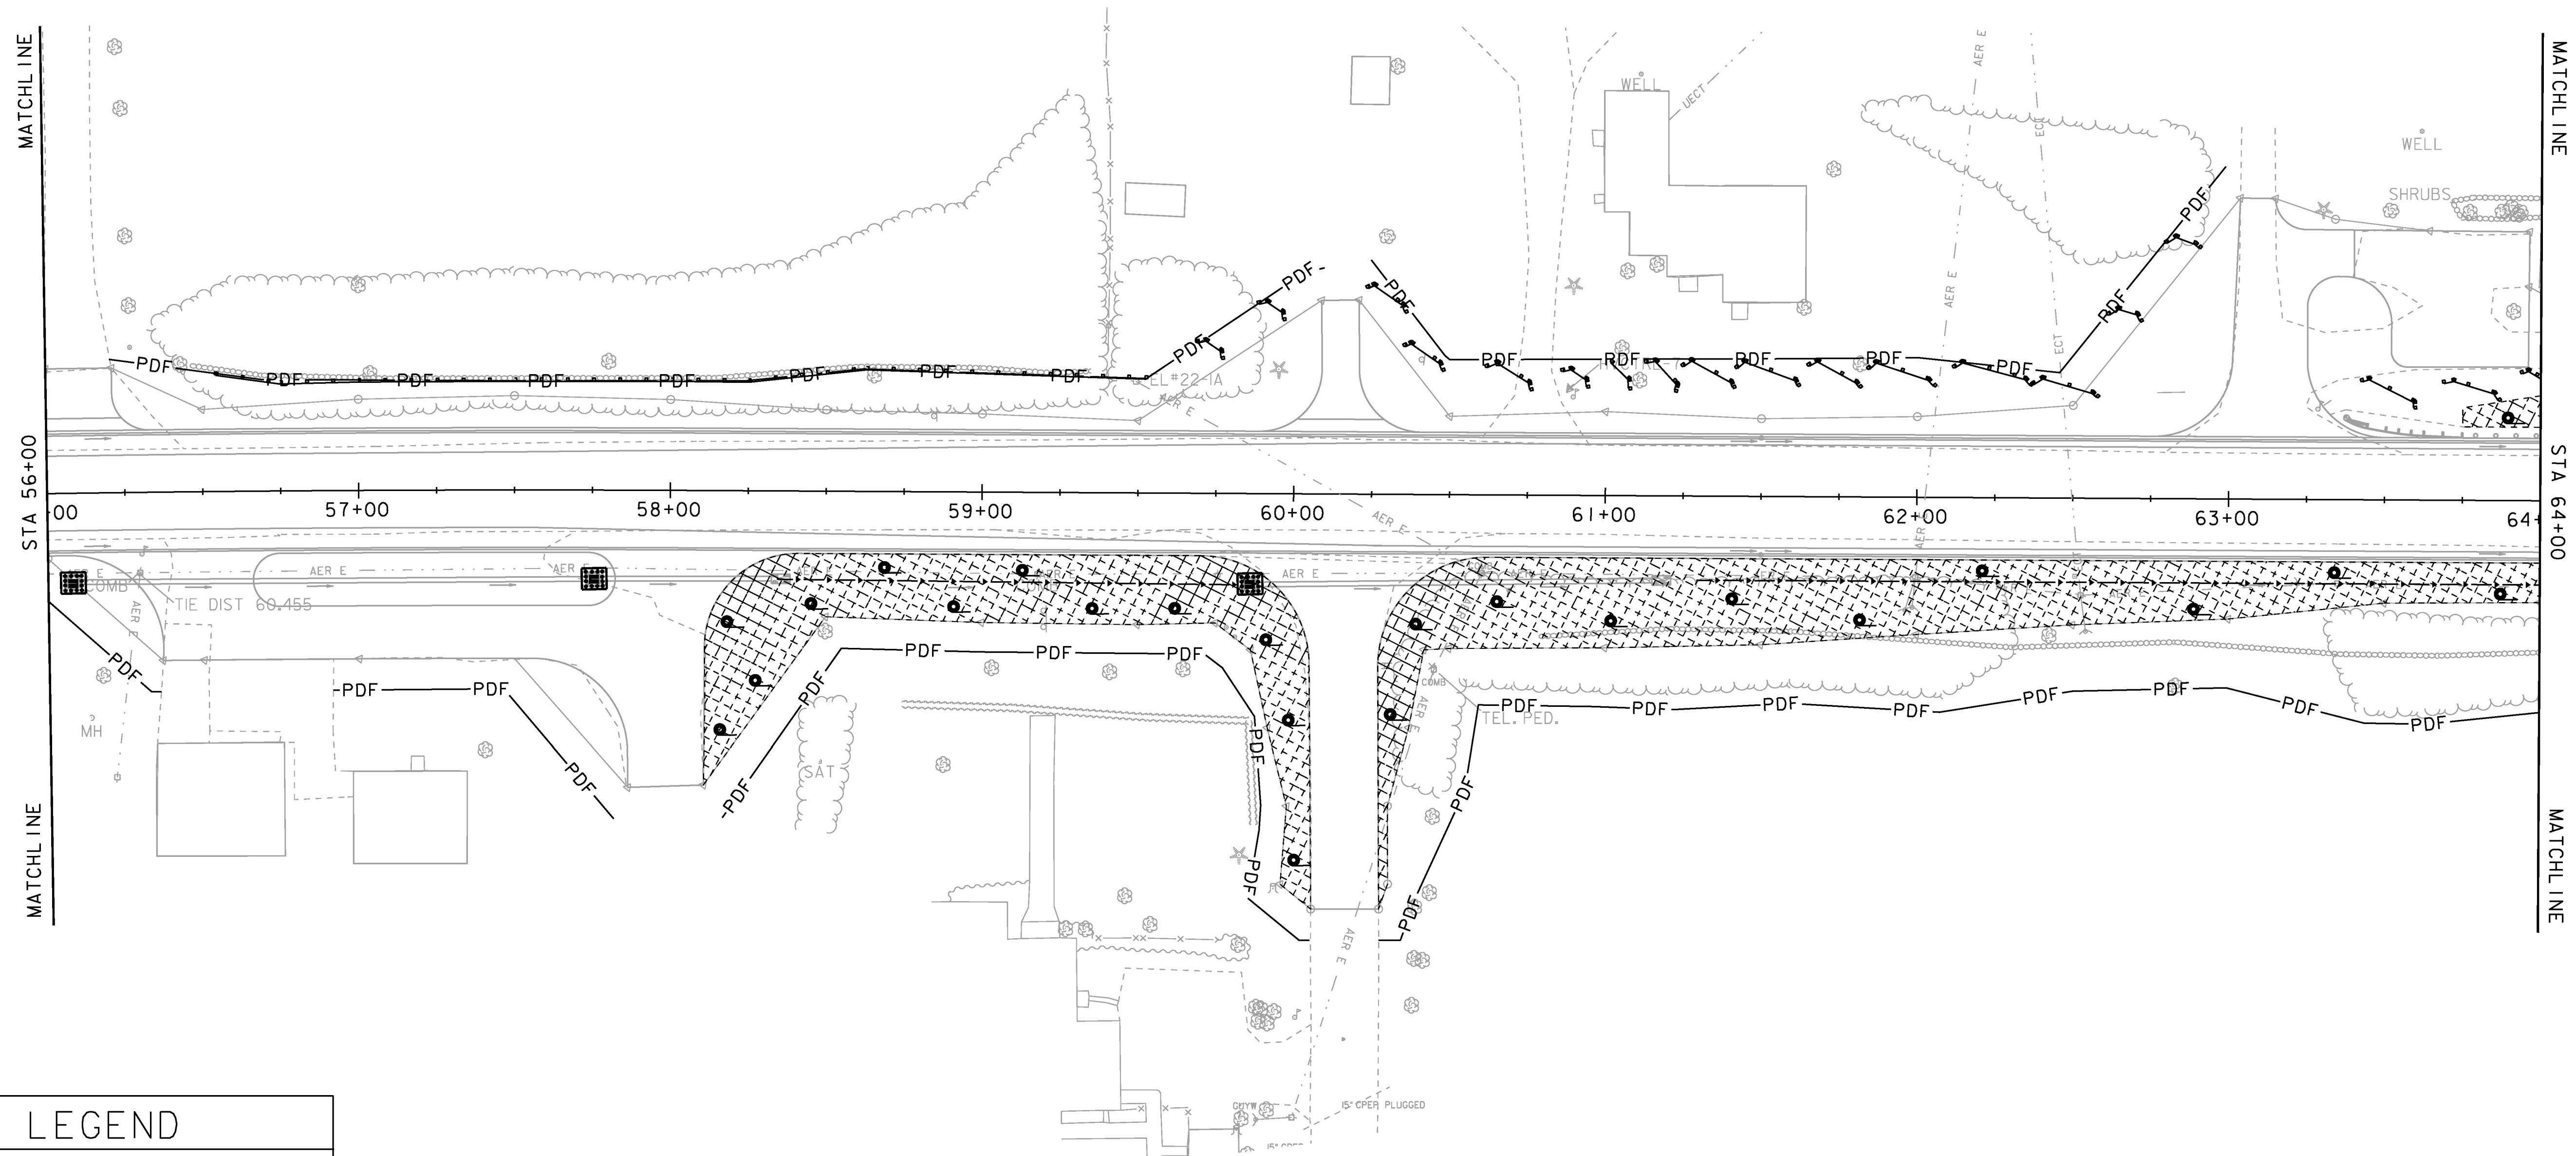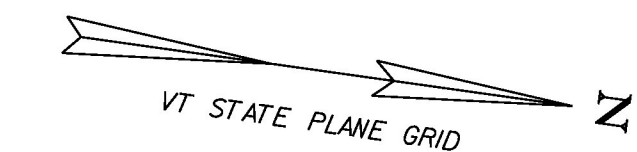

LEGEND

- DETOUR SLOPE LIMITS
- STONE & BLOCK DROP, INLET PROTECTION TYPE I
- PIPE INLET PROTECTION, INLET PROTECTION TYPE I

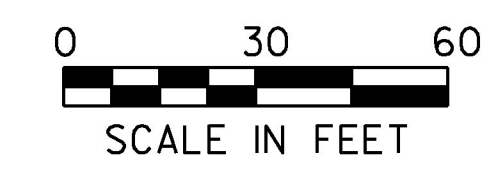

PROJECT NAME: CHARLOTTE	
PROJECT NUMBER: F EGC 019-4(20)	
FILE NAME: d78d062_ero_construction_bdr.dgn	PLOT DATE: 15-MAR-2016
PROJECT LEADER: K. UPMAL	DRAWN BY: N. PAPPAS
DESIGNED BY: N. PAPPAS	CHECKED BY: C. LEACH
EPSC CONSTRUCTION SHEET 7	SHEET 144 OF 499