

GEOTEXTILE FOR SILT FENCE

STA 64+00 - 65+06 LT
 STA 64+45 - 65+18 LT
 STA 65+18 - 65+51 LT
 STA 65+50 - 65+64 LT
 STA 65+65 - 66+06 LT
 STA 66+05 - 66+23 LT
 STA 66+23 - 66+45 LT
 STA 66+45 - 66+58 LT

GEOTEXTILE FOR SILT FENCE, WOVEN WIRE REINFORCED

STA 66+82 - 67+05 LT
 STA 67+28 - 67+41 LT
 STA 67+64 - 67+74 LT
 STA 67+80 - 67+94 LT
 STA 67+96 - 68+49 LT
 STA 68+51 - 68+97 LT
 STA 68+98 - 69+58 LT
 STA 69+56 - 70+15 LT
 STA 70+16 - 71+24 LT
 STA 71+25 - 72+00 LT

TEMPORARY EROSION MATTING

STA 64+00 - 65+72 RT
 STA 64+00 - 66+20 LT
 STA 65+91 - 68+57 RT
 STA 68+77 - 72+00 RT

TEMPORARY STONE CHECK DAM, TYPE I

STA 64+00 TO 65+52 RT
 STA 65+96 TO 68+47 RT
 STA 68+88 TO 69+75 RT

INLET PROTECTION DEVICE, TYPE I



STA 65+57 RT (PIPE INLET PROTECTION)
 STA 68+45 RT (PIPE INLET PROTECTION)

BARRIER FENCE

STA 66+81 - 72+00 LT
 STA 68+25 - 68+57 RT
 STA 68+77 - 72+00 RT

PROJECT DEMARCATION FENCE

STA 64+00 - 65+70 RT
 STA 64+44 - 66+58 LT
 STA 65+94 - 68+26 RT

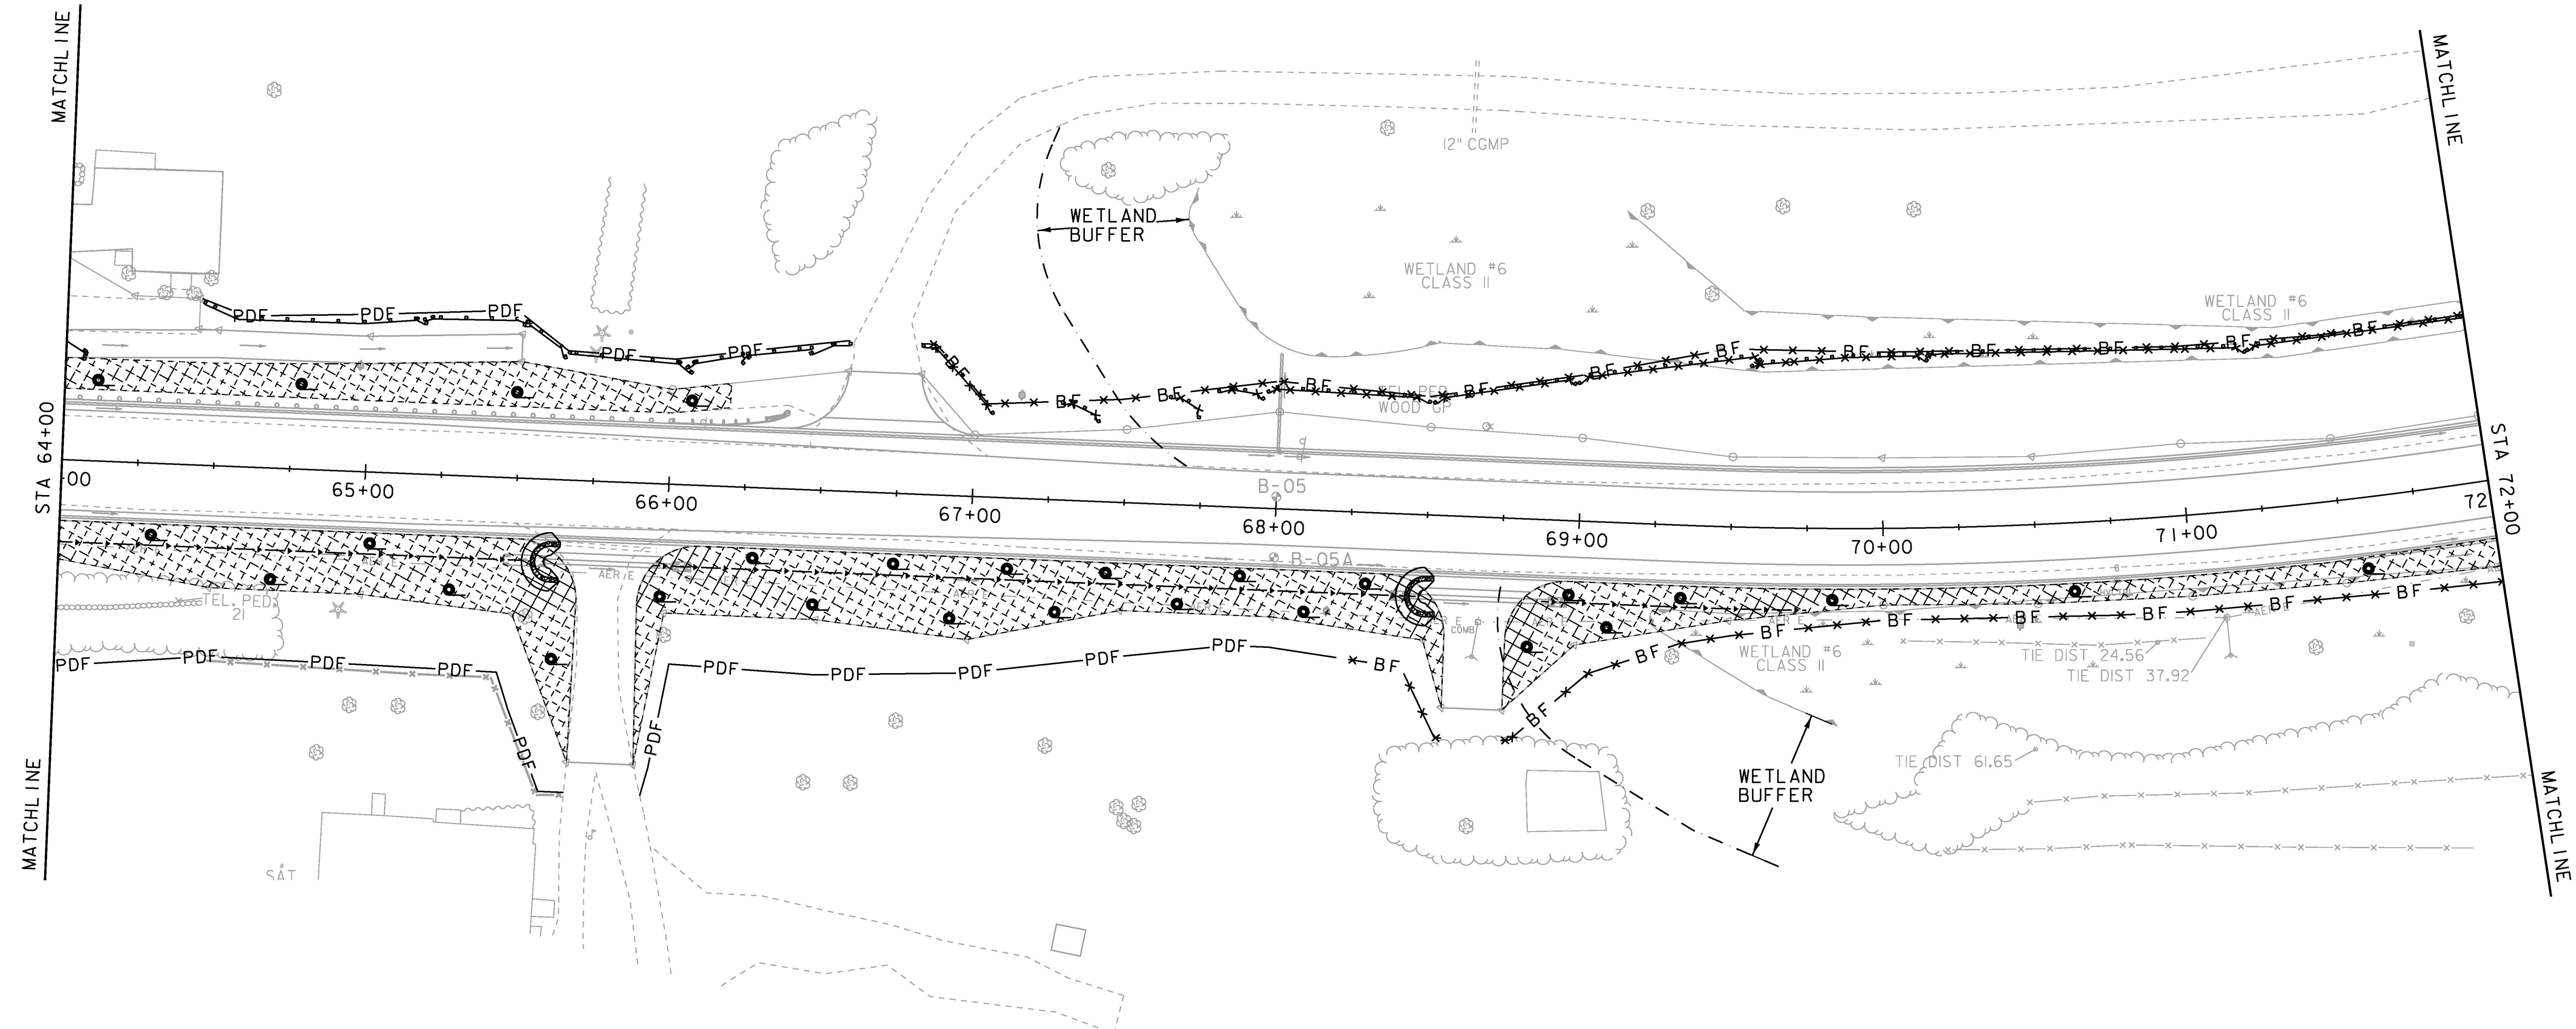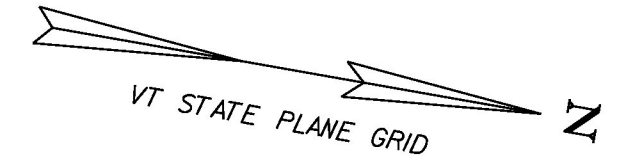

LEGEND

- DETOUR SLOPE LIMITS
- STONE & BLOCK DROP, INLET PROTECTION TYPE I
- PIPE INLET PROTECTION, INLET PROTECTION TYPE I



PROJECT NAME: CHARLOTTE	
PROJECT NUMBER: F EGC 019-4(20)	
FILE NAME: d78d062_ero_construction_bdr.dgn	PLOT DATE: 15-MAR-2016
PROJECT LEADER: K. UPMAL	DRAWN BY: N. PAPPAS
DESIGNED BY: N. PAPPAS	CHECKED BY: C. LEACH
EPSC CONSTRUCTION SHEET 8	SHEET 145 OF 499