

GEOTEXTILE FOR SILT FENCE, WOVEN WIRE REINFORCED

STA 72+00 - 72+34 LT
 STA 72+32 - 73+36 LT
 STA 73+38 - 74+37 LT
 STA 74+35 - 75+30 LT
 STA 75+51 - 75+97 LT
 STA 200+55 - 200+97 LT (THOMPSONS POINT RD)
 STA 200+96 - 201+30 LT (THOMPSONS POINT RD)
 STA 200+59 - 200+92 RT (THOMPSONS POINT RD)
 STA 200+92 - 201+30 RT (THOMPSONS POINT RD)
 STA 76+56 - 77+05 LT
 STA 77+05 - 78+19 LT
 STA 78+19 - 79+43 LT

TEMPORARY STONE CHECK DAM, TYPE I



STA 77+00 - 79+47 LT

TEMPORARY EROSION MATTING

STA 72+00 - 80+00 RT


BARRIER FENCE

STA 72+00 - 75+45 LT
 STA 72+00 - 75+35 RT
 STA 75+55 - 76+22 LT
 STA 75+44 - 80+00 RT
 STA 76+55 - 80+00 LT

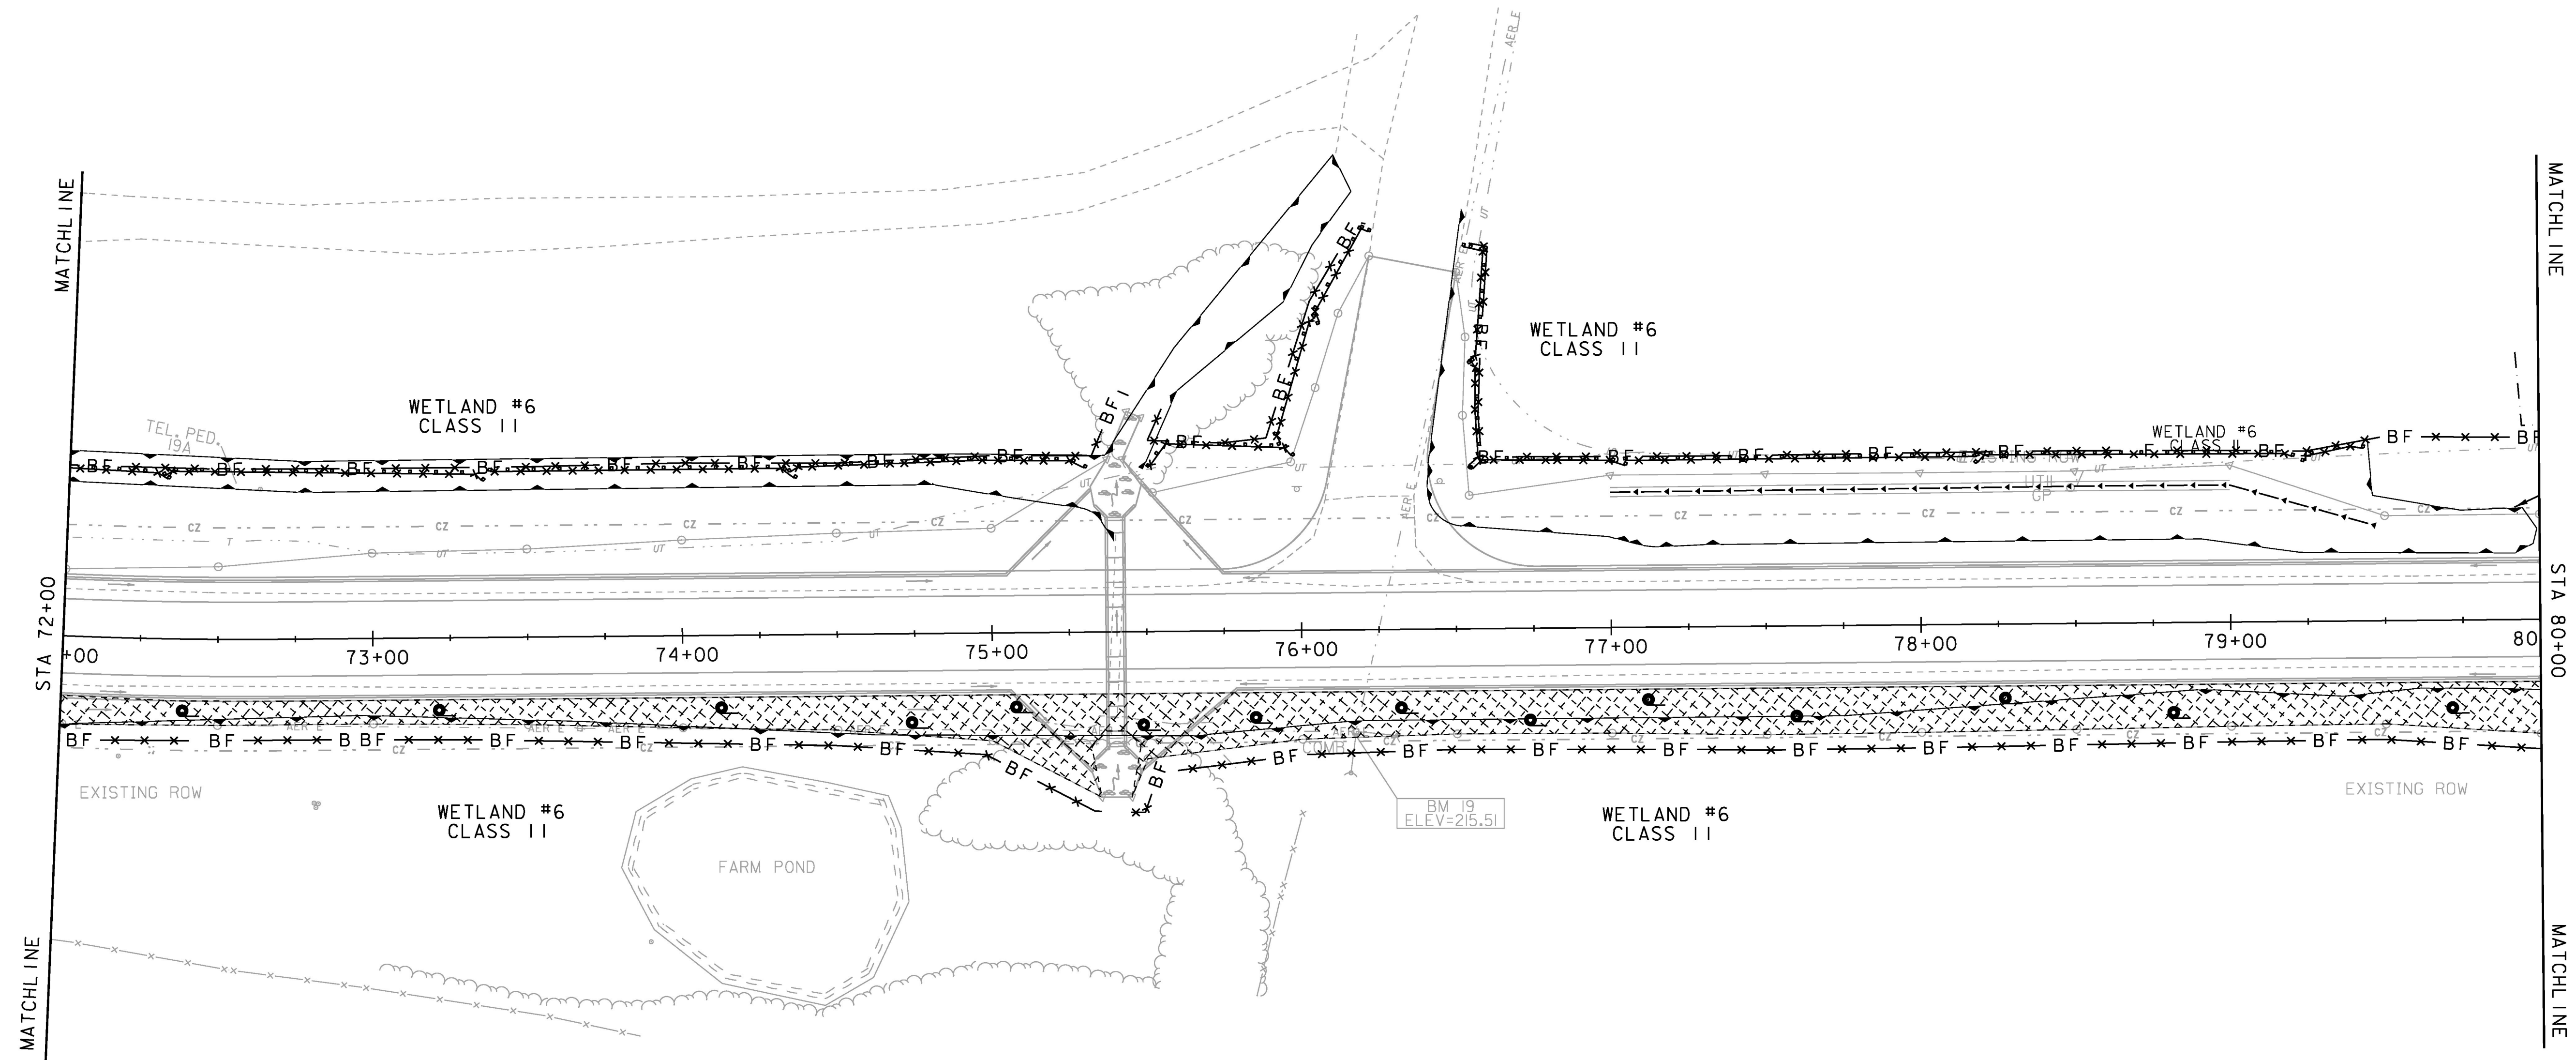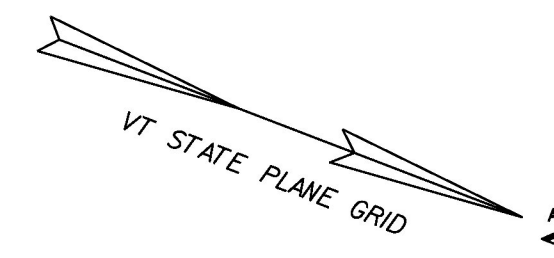

LEGEND

- DETOUR SLOPE LIMITS
- STONE & BLOCK DROP, INLET PROTECTION TYPE I
- PIPE INLET PROTECTION, INLET PROTECTION TYPE I

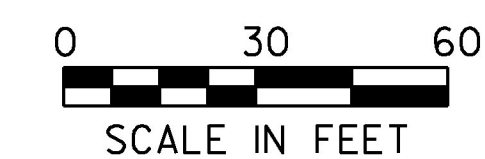

PROJECT NAME: CHARLOTTE	
PROJECT NUMBER: F EGC 019-4(20)	
FILE NAME: d78d062_ero_construction_bdr.dgn	PLOT DATE: 15-MAR-2016
PROJECT LEADER: K. UPMAL	DRAWN BY: N. PAPPAS
DESIGNED BY: N. PAPPAS	CHECKED BY: C. LEACH
EPSC CONSTRUCTION SHEET 9	SHEET 146 OF 499