

GEOTEXTILE FOR SILT FENCE

STA 81+47 - 81+59 LT
 STA 83+74 - 83+84 LT
 STA 85+29 - 85+42 LT
 STA 85+70 - 85+81 LT
 STA 86+08 - 86+20 LT
 STA 86+49 - 86+58 LT

GEOTEXTILE FOR SILT FENCE, WOVEN WIRE REINFORCED

STA 80+31 - 80+52 LT

INLET PROTECTION DEVICE, TYPE I

STA 87+16 LT (PIPE INLET PROTECTION)

TEMPORARY EROSION MATTING



STA 80+00 - 88+00 RT
 STA 87+45 - 88+00 LT

BARRIER FENCE

STA 80+00 - 85+24 RT
 STA 80+00 - 80+44 LT

PROJECT DEMARCATION FENCE

STA 80+47 - 87+34 LT
 STA 85+24 - 88+00 RT
 STA 87+49 - 88+00 LT

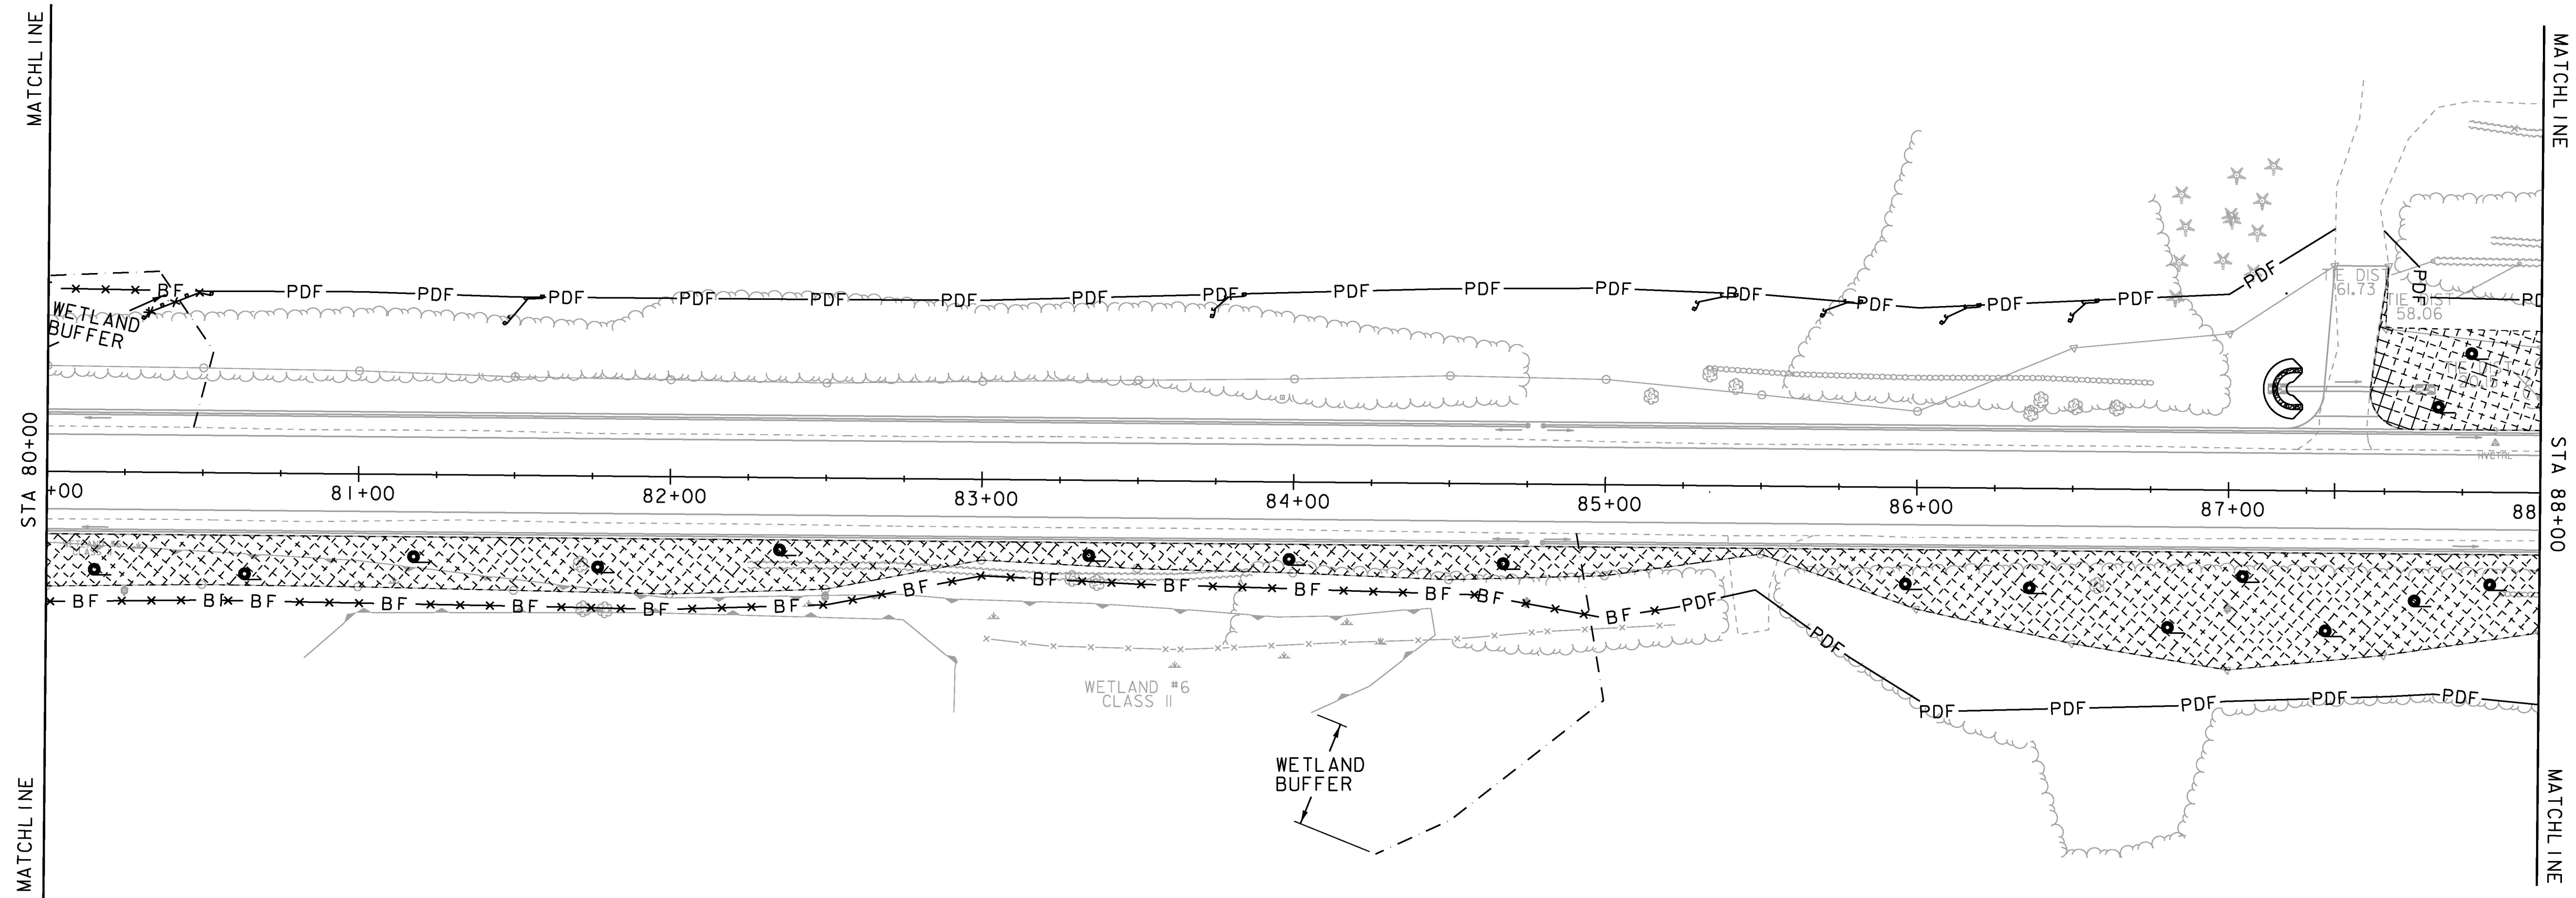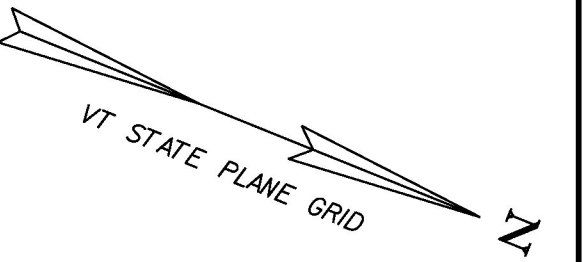

LEGEND	
	DETOUR SLOPE LIMITS
	STONE & BLOCK DROP, INLET PROTECTION TYPE I
	PIPE INLET PROTECTION, INLET PROTECTION TYPE I



PROJECT NAME:	CHARLOTTE
PROJECT NUMBER:	F EGC 019-4(20)
FILE NAME:	d78d062_ero_construction_bdr.dgn
PLOT DATE:	15-MAR-2016
PROJECT LEADER:	K. UPMAL
DRAWN BY:	N. PAPPAS
DESIGNED BY:	N. PAPPAS
CHECKED BY:	C. LEACH
EPSC CONSTRUCTION SHEET 10	SHEET 147 OF 499