

GEOTEXTILE FOR SILT FENCE

STA 120+74 - 120+90 LT  
 STA 121+15 - 121+33 LT  
 STA 121+62 - 121+85 LT  
 STA 122+16 - 122+34 LT  
 STA 122+45 - 122+62 LT  
 STA 122+86 - 123+04 LT  
 STA 123+12 - 123+92 LT  
 STA 124+06 - 124+30 LT  
 STA 124+47 - 124+70 LT  
 STA 124+90 - 126+27 LT  
 STA 126+34 - 127+03 LT  
 STA 127+09 - 127+43 LT  
 STA 127+67 - 127+88 LT

TEMPORARY EROSION MATTING

STA 120+00 - 128+00 RT  
 STA 120+00 - 128+00 LT

TEMPORARY STONE CHECK DAM, TYPE I



STA 120+00 - 128+00 RT

INLET PROTECTION DEVICE, TYPE I

STA 120+14 LT (PIPE INLET PROTECTION)


PROJECT DEMARCATON FENCE

STA 120+00 - 128+00 RT  
 STA 120+00 - 128+00 LT

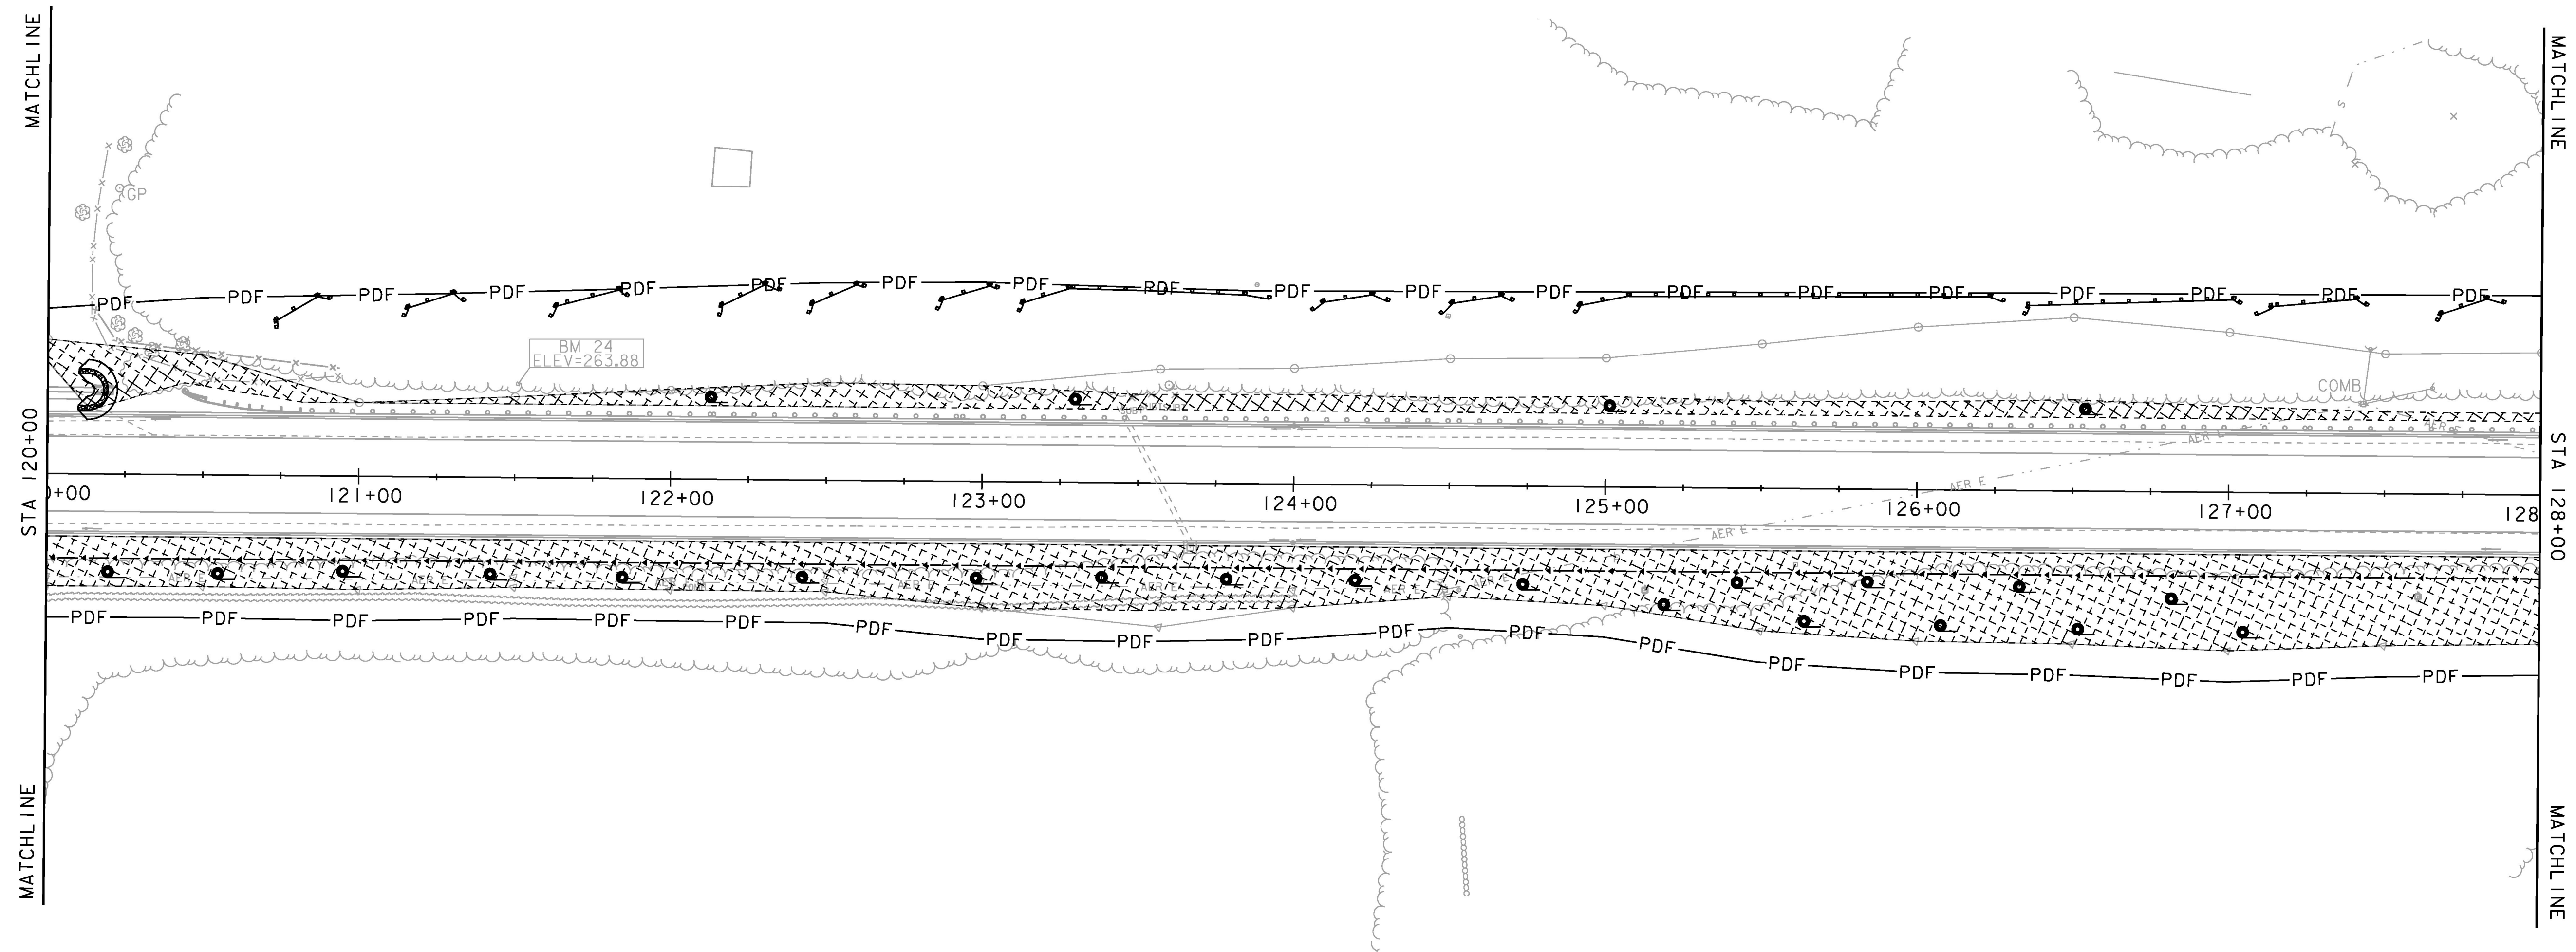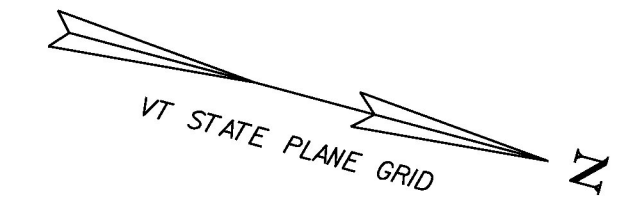

LEGEND

- DETOUR SLOPE LIMITS
- STONE & BLOCK DROP, INLET PROTECTION TYPE I
- PIPE INLET PROTECTION, INLET PROTECTION TYPE I

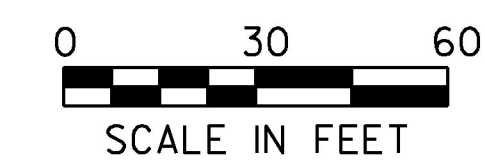

PROJECT NAME:	CHARLOTTE
PROJECT NUMBER:	F EGC 019-4(20)
FILE NAME: d78d062_ero_construction_bdr.dgn	PLOT DATE: 15-MAR-2016
PROJECT LEADER: K. UPMAL	DRAWN BY: N. PAPPAS
DESIGNED BY: N. PAPPAS	CHECKED BY: C. LEACH
EPSC CONSTRUCTION SHEET 15	SHEET 152 OF 499