

GEOTEXTILE FOR SILT FENCE

STA 128+03 - 128+26 LT
 STA 128+42 - 128+67 LT
 STA 128+79 - 128+98 LT
 STA 129+08 - 129+37 LT
 STA 129+39 - 130+36 LT
 STA 130+38 - 130+94 LT
 STA 130+93 - 131+51 LT
 STA 131+50 - 131+86 LT
 STA 131+91 LT
 STA 132+40 LT
 STA 132+57 LT
 STA 132+74 LT
 STA 132+83 - 133+78 LT
 STA 133+78 - 134+79 LT
 STA 134+79 - 135+79 LT
 STA 135+79 - 136+00 LT

TEMPORARY EROSION MATTING

STA 128+00 - 129+89 RT
 STA 128+00 - 132+12 LT
 STA 129+99 - 132+14 RT
 STA 132+34 - 134+24 RT
 STA 132+32 - 136+00 LT
 STA 134+36 - 136+00 RT

TEMPORARY STONE CHECK DAM, TYPE I



STA 128+00 - 129+80 RT
 STA 130+15 - 132+00 RT
 STA 132+40 - 134+00 RT
 STA 134+65 - 136+00 RT

INLET PROTECTION DEVICE, TYPE I

STA 130+05 RT (PIPE INLET PROTECTION)


PROJECT DEMARCATION FENCE

STA 128+00 - 129+91 RT
 STA 128+00 - 132+12 LT
 STA 130+11 - 134+27 RT
 STA 132+34 - 136+00 LT
 STA 134+40 - 136+00 RT

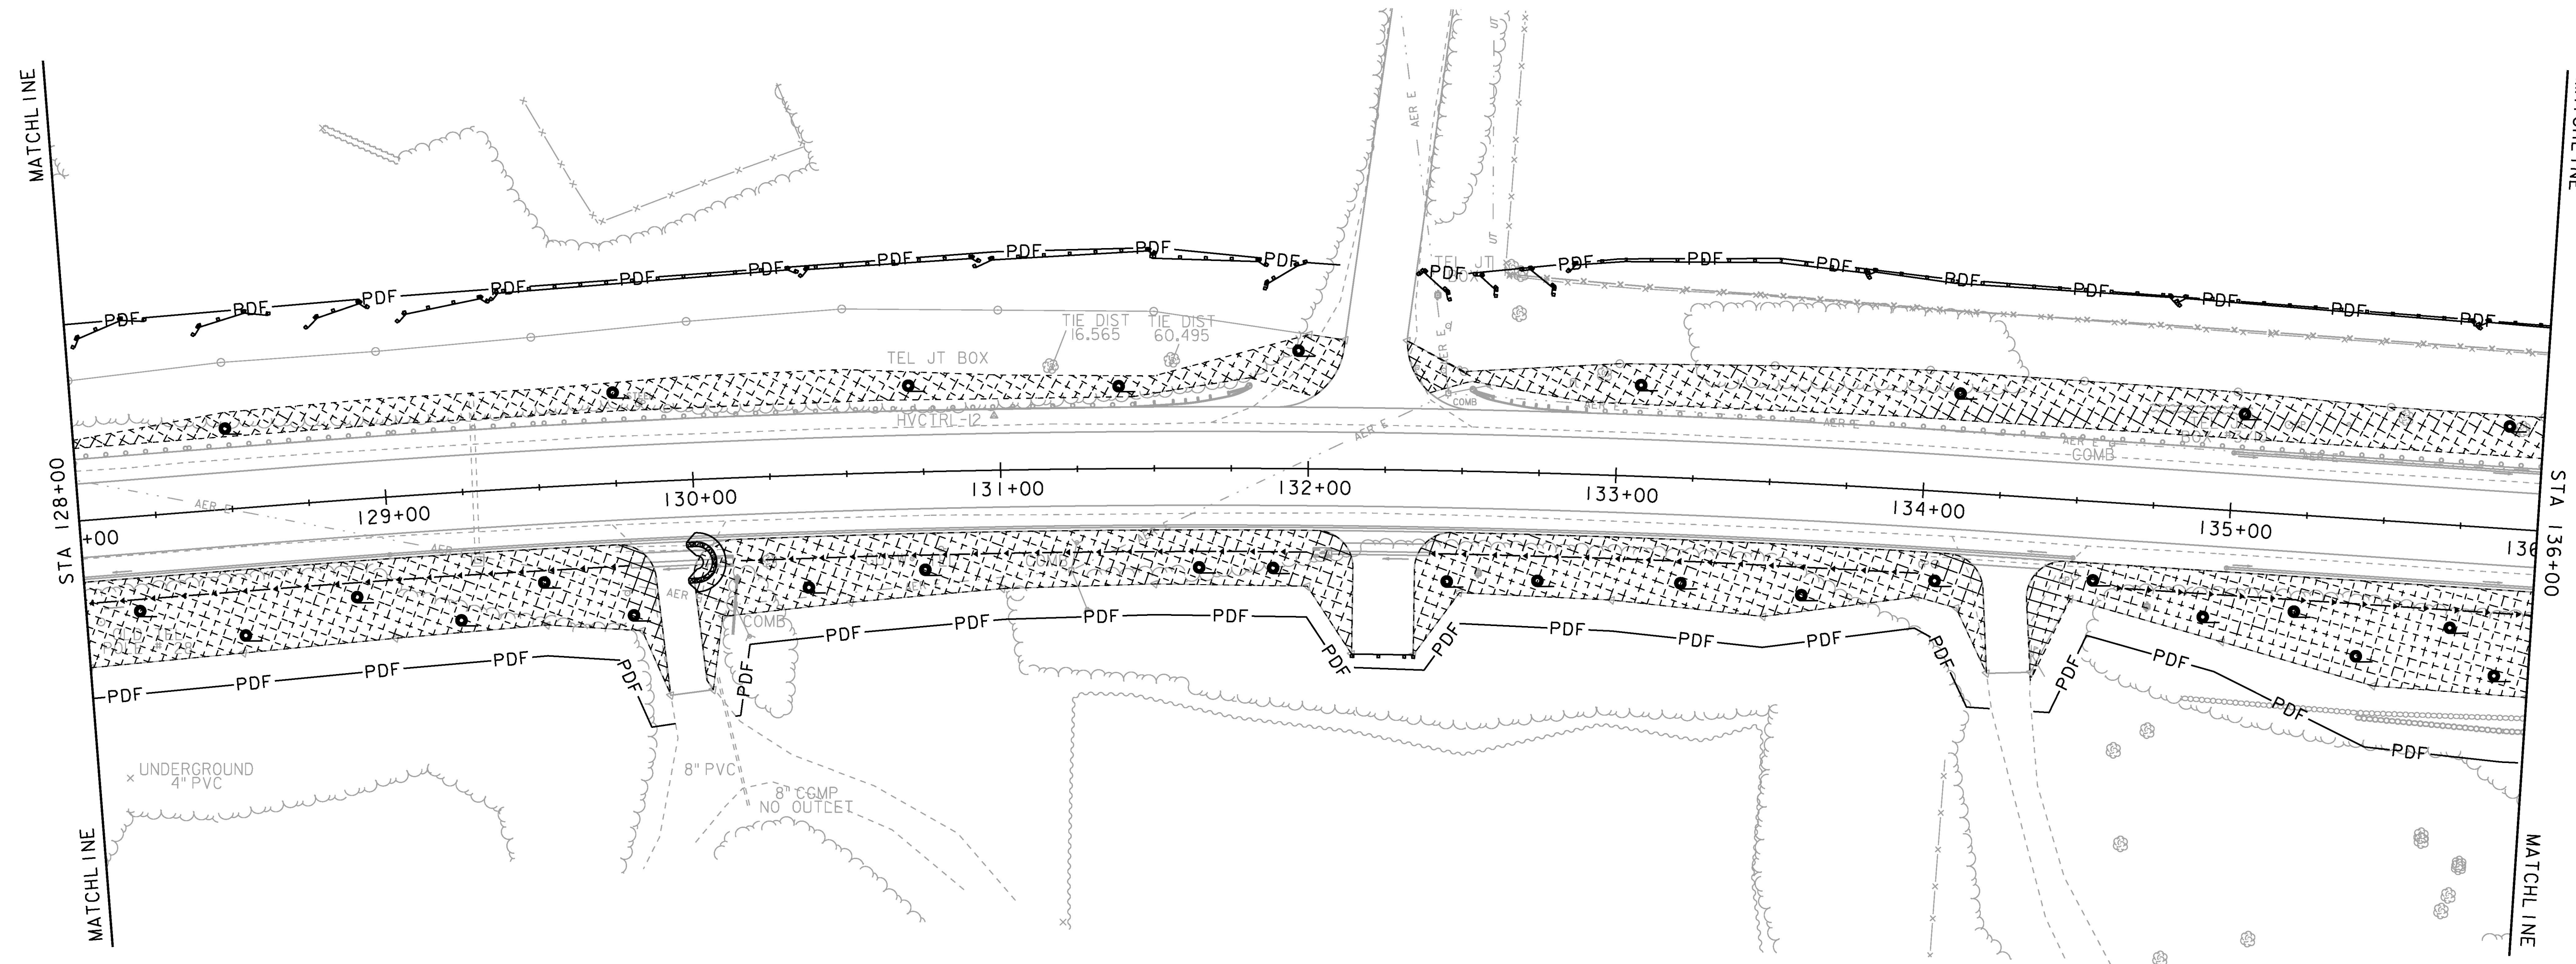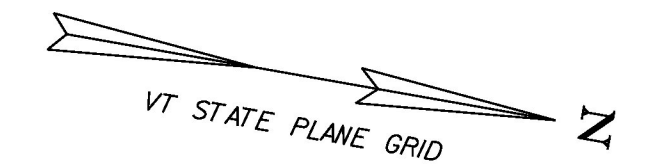

LEGEND

- DETOUR SLOPE LIMITS
- STONE & BLOCK DROP, INLET PROTECTION TYPE I
- PIPE INLET PROTECTION, INLET PROTECTION TYPE I

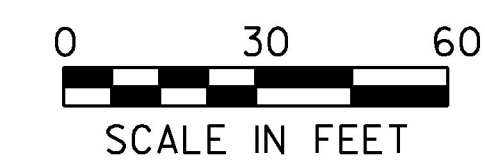

PROJECT NAME: CHARLOTTE	
PROJECT NUMBER: F EGC 019-4(20)	
FILE NAME: d78d062_ero_construction_bdr.dgn	PLOT DATE: 15-MAR-2016
PROJECT LEADER: K. UPMAL	DRAWN BY: N. PAPPAS
DESIGNED BY: N. PAPPAS	CHECKED BY: C. LEACH
EPSC CONSTRUCTION SHEET 16	SHEET 153 OF 499