

GEOTEXTILE FOR SILT FENCE

STA 136+00 - 136+74 LT
 STA 136+74 - 137+37 LT
 STA 137+38 - 137+98 LT
 STA 137+97 - 138+75 LT
 STA 138+75 - 139+33 LT
 STA 139+33 - 139+91 LT
 STA 139+91 - 140+53 LT
 STA 140+53 - 140+97 LT
 STA 140+94 - 141+34 LT
 STA 141+32 - 141+70 LT
 STA 141+69 - 142+68 LT
 STA 142+69 - 143+50 LT
 STA 143+48 - 143+89 LT
 STA 143+88 - 144+00 LT

TEMPORARY EROSION MATTING


STA 136+00 - 144+00 LT
 STA 136+00 - 141+74 RT
 STA 142+00 - 144+00 RT
TEMPORARY STONE CHECK DAM, TYPE I
 STA 136+00 - 141+65 RT
 STA 142+13 - 144+00 RT

INLET PROTECTION DEVICE, TYPE I

STA 141+62 RT (PIPE INLET PROTECTION)


PROJECT DEMARCATION FENCE

STA 136+00 - 144+00 LT
 STA 136+00 - 141+69 RT
 STA 141+95 - 144+00 RT

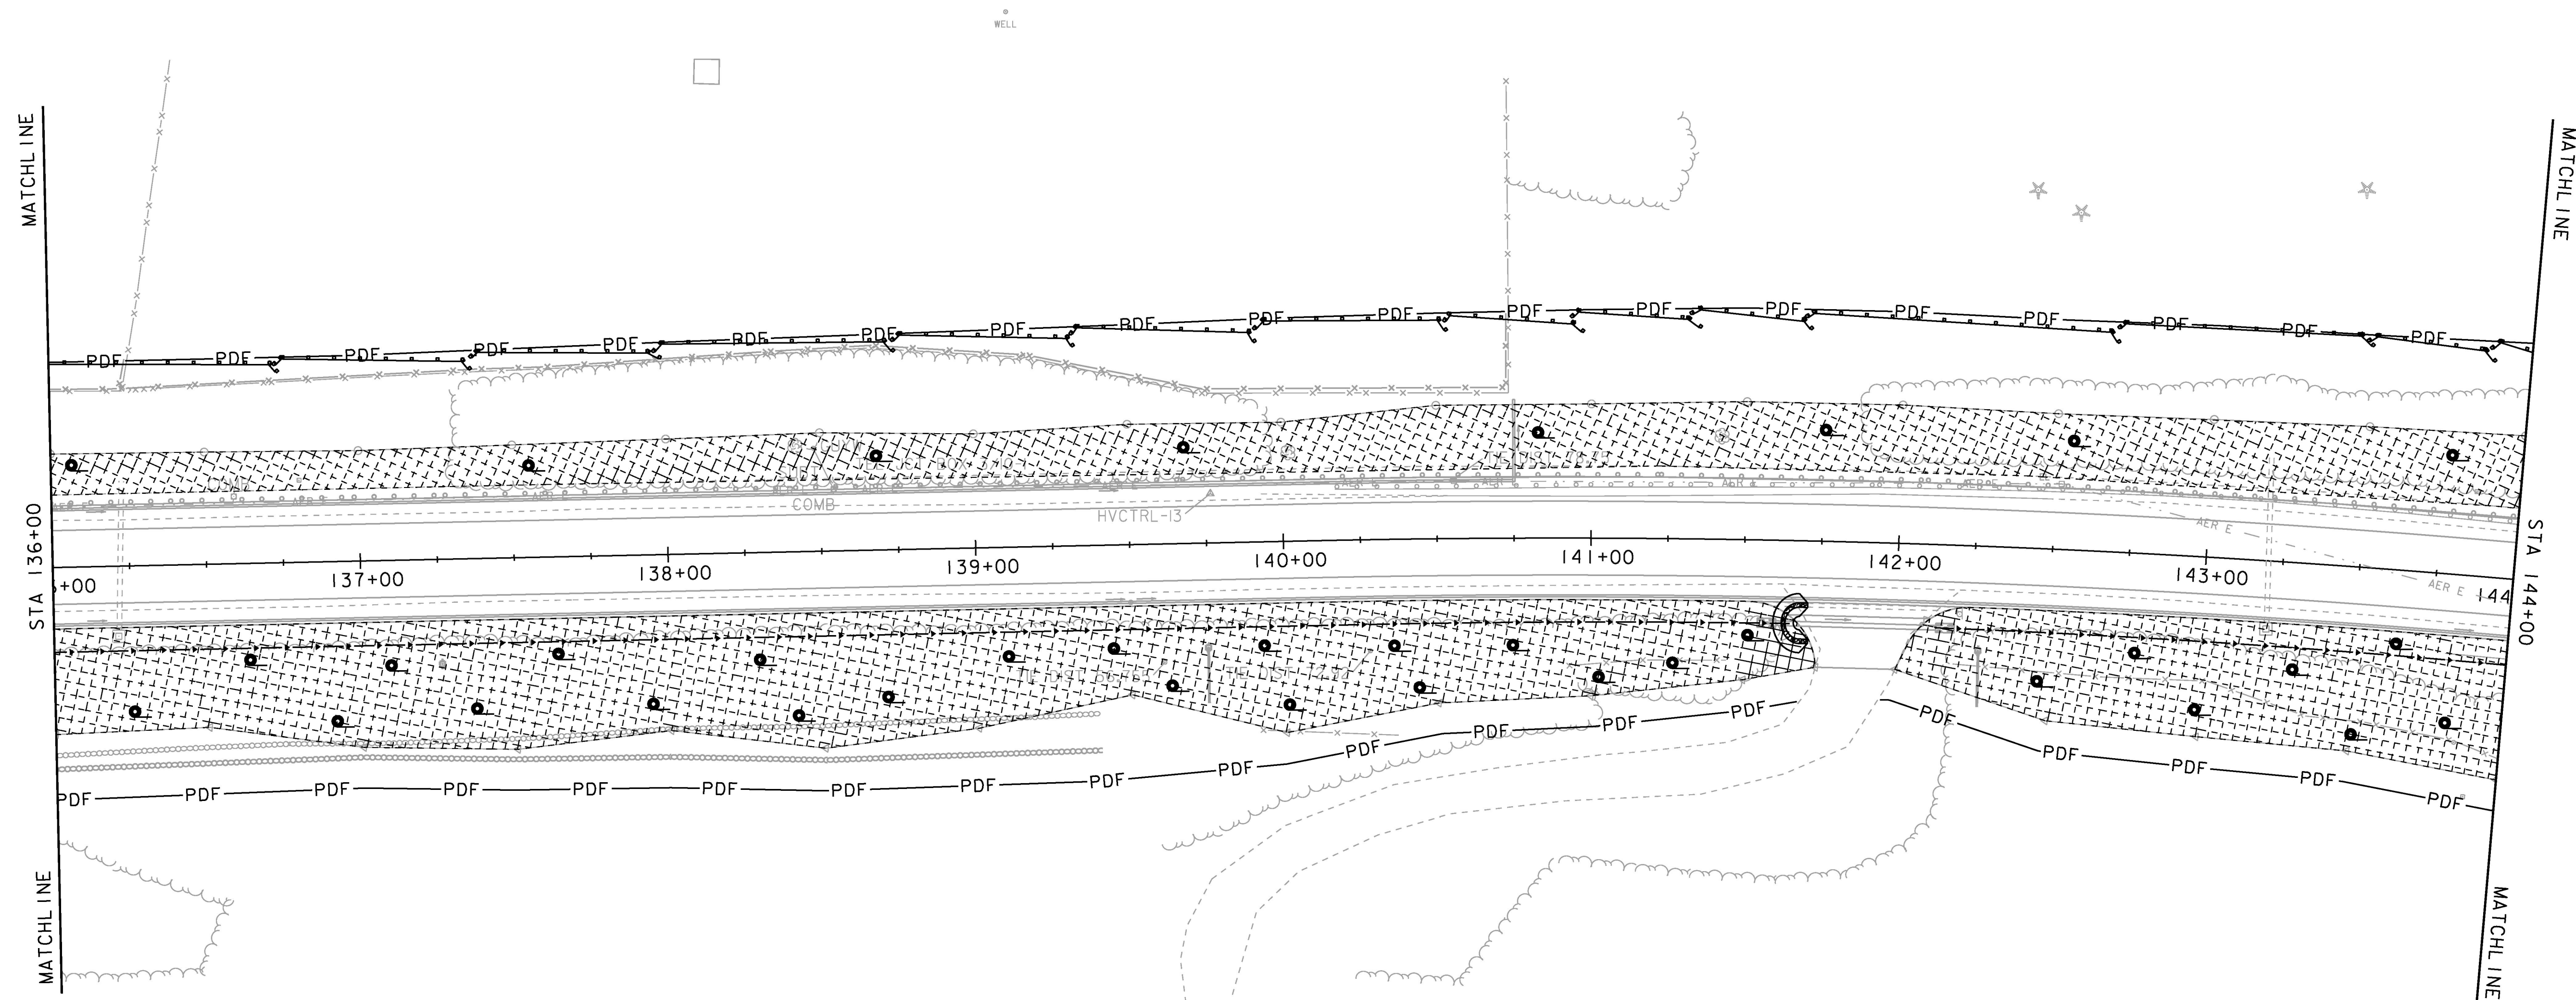

LEGEND

- DETOUR SLOPE LIMITS
- STONE & BLOCK DROP, INLET PROTECTION TYPE I
- PIPE INLET PROTECTION, INLET PROTECTION TYPE I

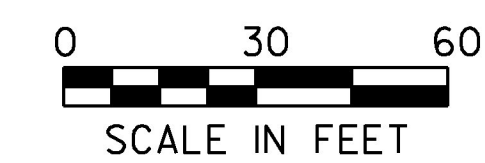

PROJECT NAME:	CHARLOTTE
PROJECT NUMBER:	F EGC 019-4(20)
FILE NAME:	d78d062_ero_construction_bdr.dgn
PLOT DATE:	15-MAR-2016
PROJECT LEADER:	K. UPMAL
DRAWN BY:	N. PAPPAS
DESIGNED BY:	N. PAPPAS
CHECKED BY:	C. LEACH
EPSC CONSTRUCTION SHEET 17	SHEET 154 OF 499