

GEOTEXTILE FOR SILT FENCE

STA 144+00 LT  
 STA 144+07 - 145+10 LT  
 STA 145+10 - 145+68 LT  
 STA 145+70 - 145+89 LT  
 STA 145+89 - 146+07 LT

GEOTEXTILE FOR SILT FENCE, WOVEN WIRE REINFORCED

STA 146+09 - 146+27 LT  
 STA 146+29 - 146+50 LT  
 STA 146+49 - 146+96 LT  
 STA 146+95 - 147+41 LT  
 STA 147+41 - 147+97 LT  
 STA 147+97 - 148+32 LT  
 STA 148+32 - 148+94 LT  
 STA 148+94 - 149+41 LT  
 STA 149+41 - 150+41 LT  
 STA 150+41 - 151+43 LT  
 STA 151+43 - 151+77 LT  
 STA 151+77 - 152+00 LT

TEMPORARY EROSION MATTING

STA 144+00 - 152+00 LT  
 STA 144+00 - 148+01 RT

TEMPORARY STONE CHECK DAM, TYPE I

STA 144+00 - 148+07 RT

INLET PROTECTION DEVICE, TYPE I


STA 149+62 RT (PIPE INLET PROTECTION)

BARRIER FENCE

STA 146+09 - 152+00 LT  
 STA 148+63 - 152+00 RT


PROJECT DEMARCATION FENCE

STA 144+00 - 146+09 LT  
 STA 144+00 - 148+61 RT

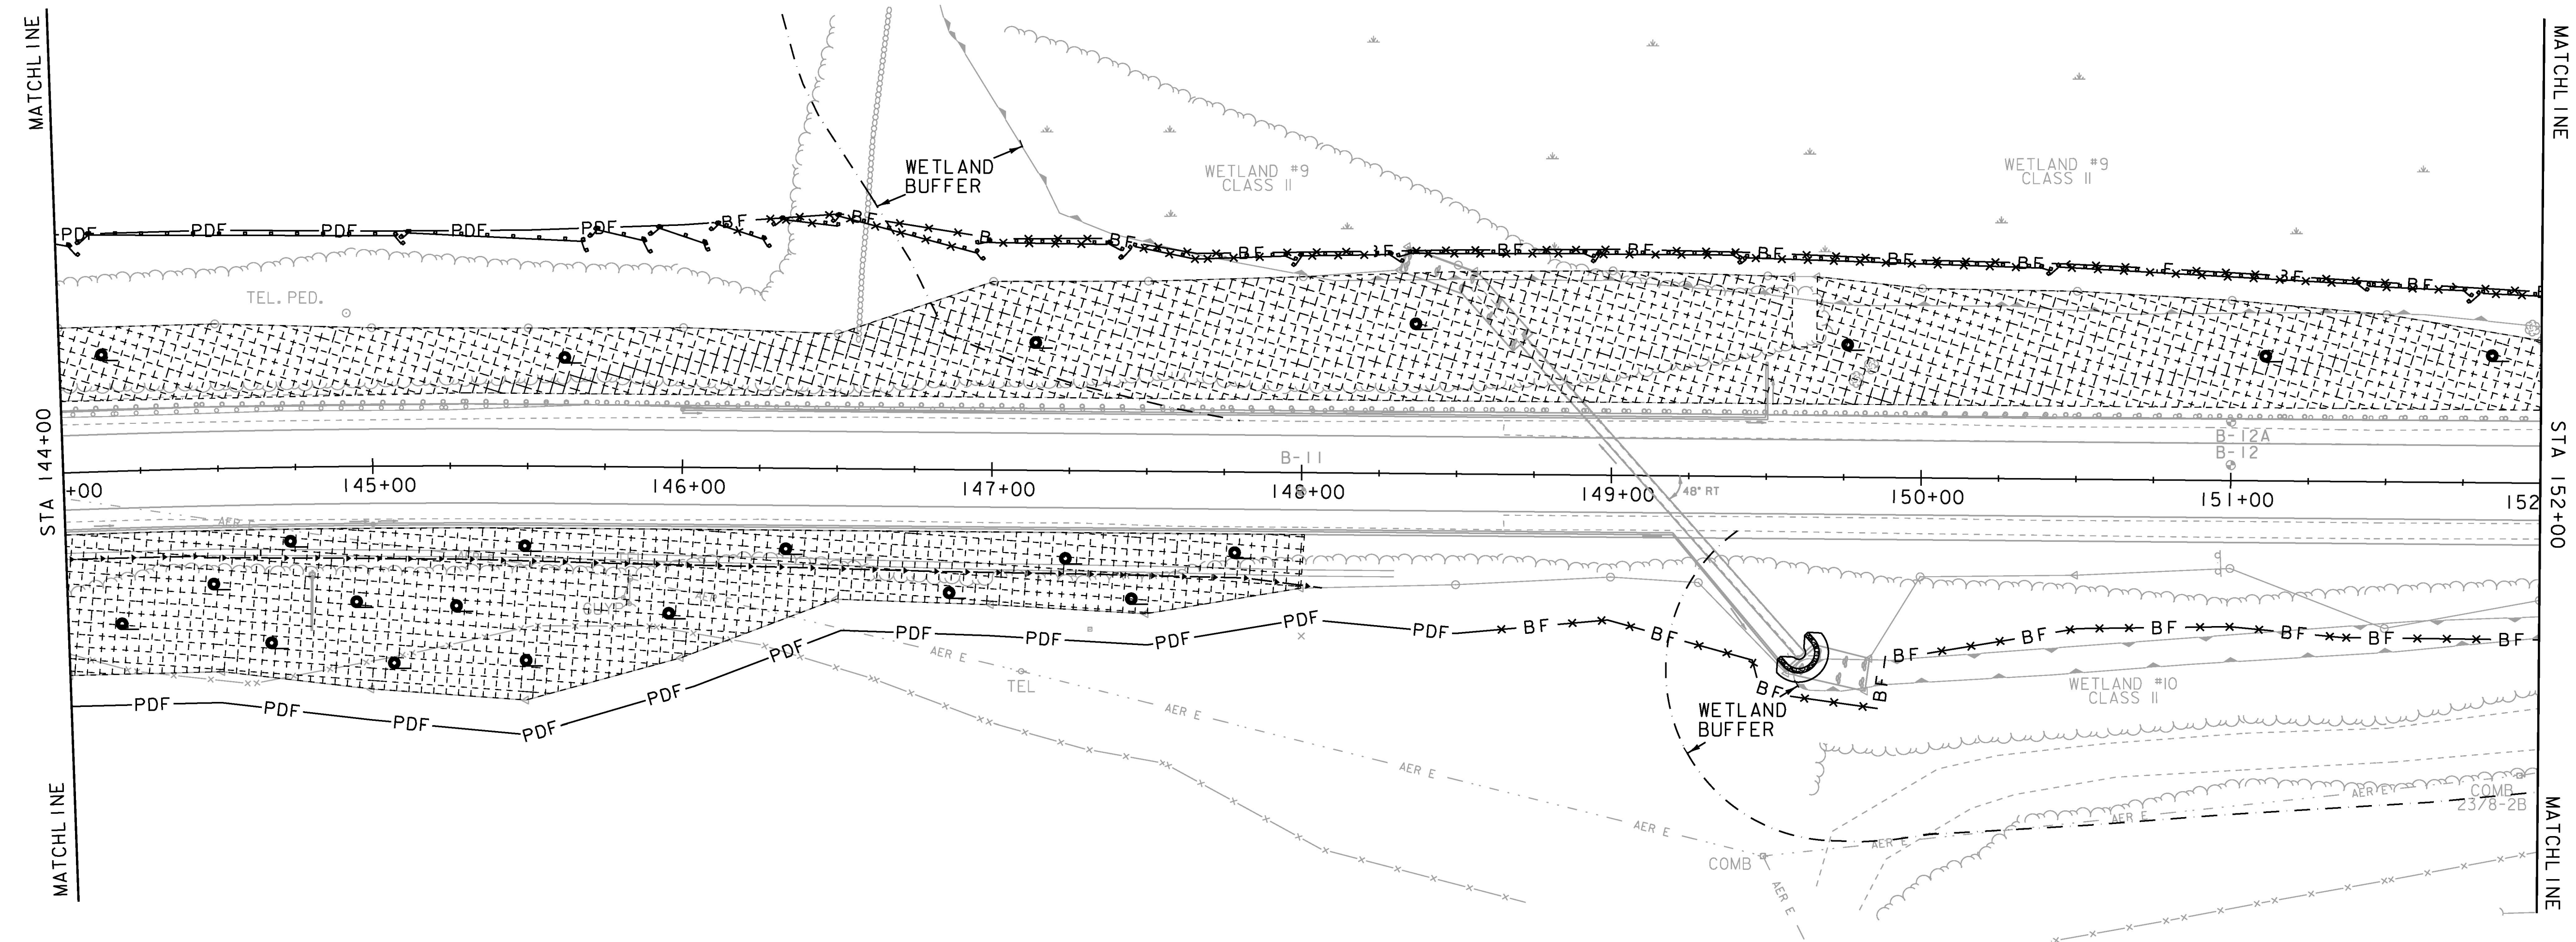

**LEGEND**

- DETOUR SLOPE LIMITS
- STONE & BLOCK DROP, INLET PROTECTION TYPE I
- PIPE INLET PROTECTION, INLET PROTECTION TYPE I

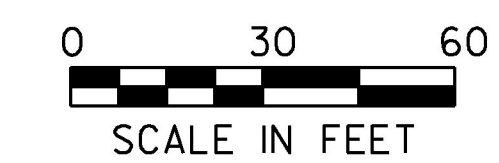

PROJECT NAME: CHARLOTTE	
PROJECT NUMBER: F EGC 019-4(20)	
FILE NAME: d78d062_ero_construction_bdr.dgn	PLOT DATE: 15-MAR-2016
PROJECT LEADER: K. UPMAL	DRAWN BY: N. PAPPAS
DESIGNED BY: N. PAPPAS	CHECKED BY: C. LEACH
EPSC CONSTRUCTION SHEET 18	SHEET 155 OF 499