

GEOTEXTILE FOR SILT FENCE, WOVEN WIRE REINFORCED

STA 152+00 - 152+46 LT
 STA 152+48 - 153+19 LT
 STA 153+19 - 153+52 LT
 STA 153+52 - 153+96 LT
 STA 153+96 - 154+38 LT
 STA 154+38 - 154+97 LT
 STA 155+15 - 155+26 LT
 STA 155+25 - 156+39 LT
 STA 156+39 - 157+00 LT
 STA 157+01 - 157+14 LT
 STA 157+13 - 157+50 LT
 STA 157+50 - 158+42 LT
 STA 158+42 - 159+42 LT
 STA 159+42 - 160+00 LT

TEMPORARY EROSION MATTING

STA 152+00 - 154+81 LT
 STA 156+00 - 157+18 RT
 STA 157+32 - 160+00 RT

TEMPORARY STONE CHECK DAM, TYPE I


STA 156+58 - 157+10 RT
 STA 157+41 - 160+00 RT

BARRIER FENCE




STA 152+00 - 155+00 LT
 STA 152+00 - 153+04 RT
 STA 155+16 - 160+00 LT


PROJECT DEMARCATION FENCE

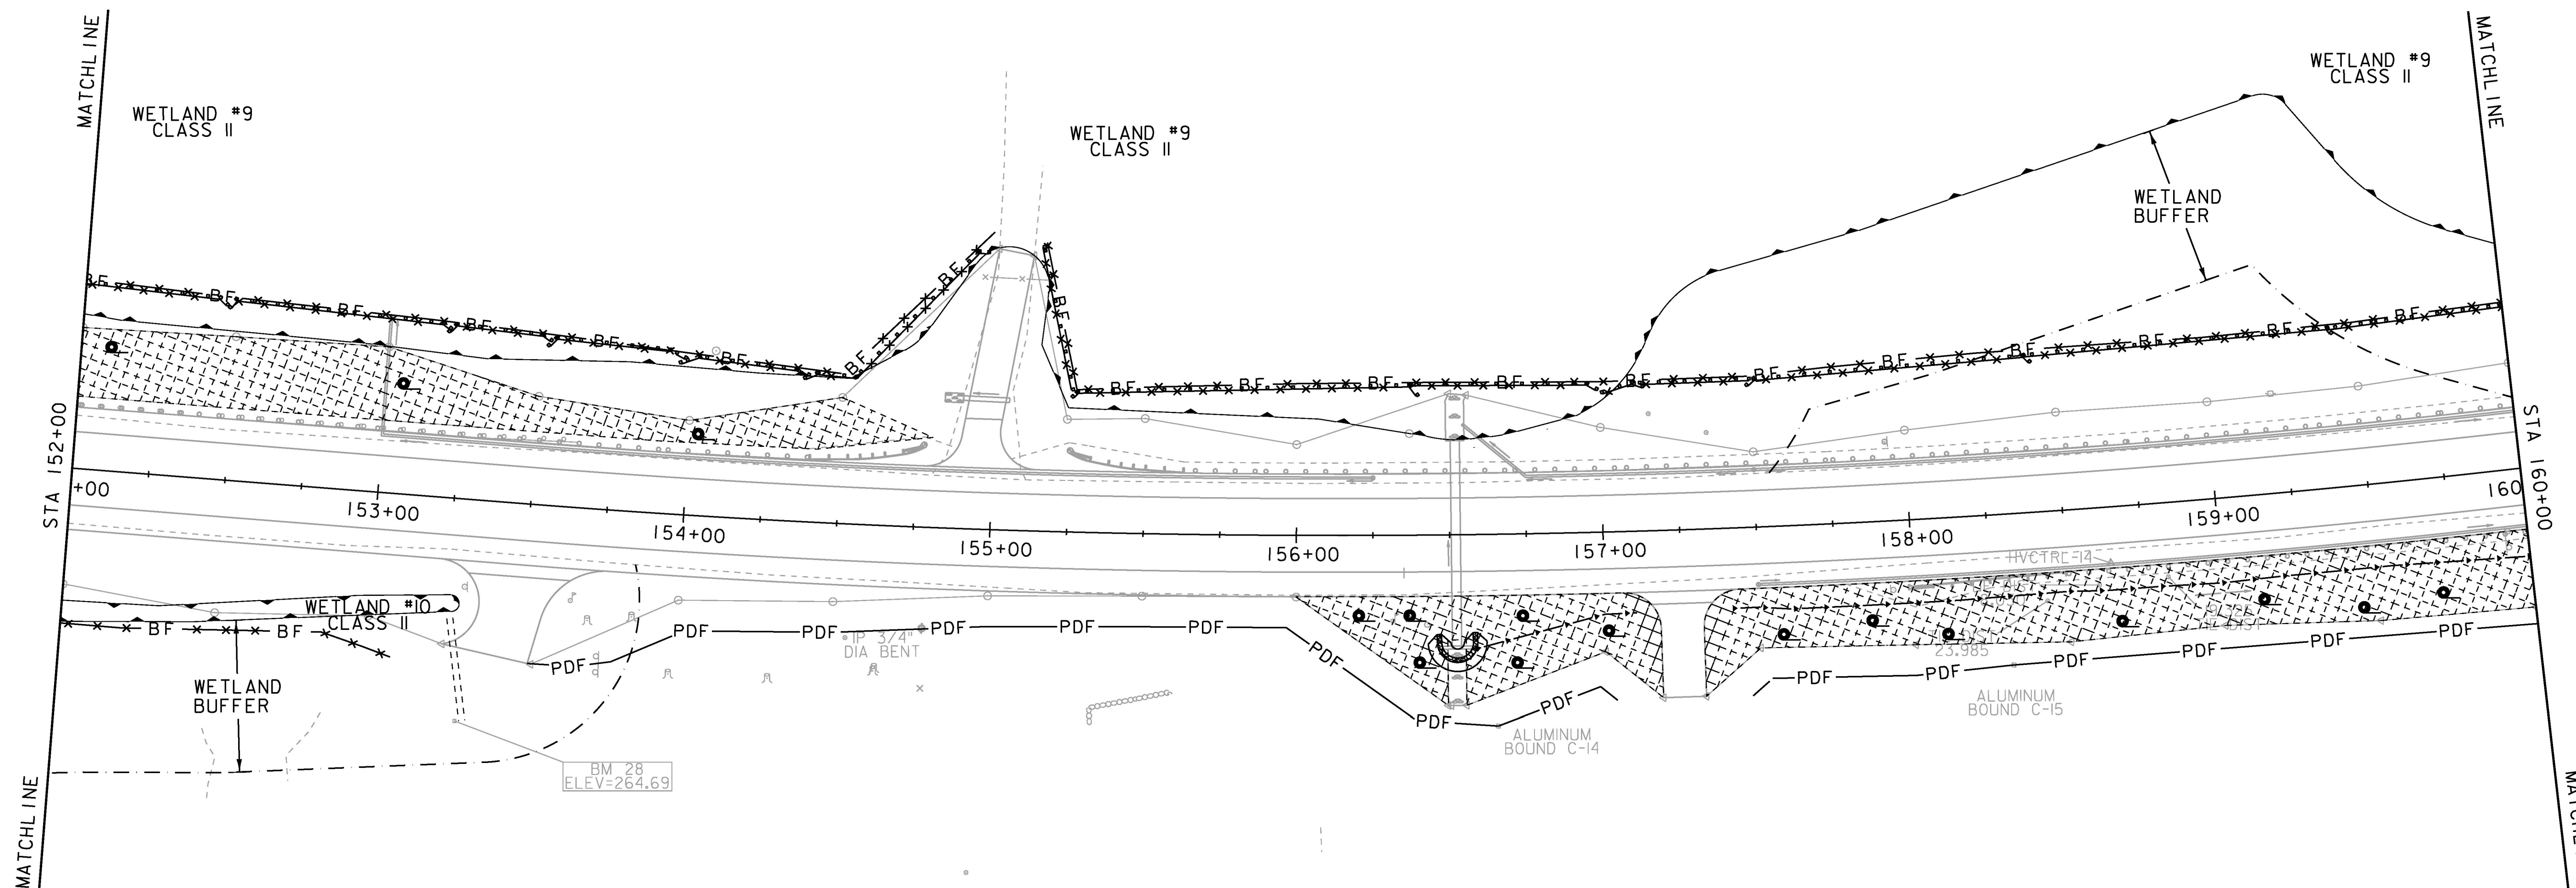STA 153+53 - 157+05 RT
 STA 157+47 - 160+00 RT

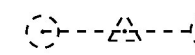

LEGEND

-  DETOUR SLOPE LIMITS
-  STONE & BLOCK DROP, INLET PROTECTION TYPE I
-  PIPE INLET PROTECTION, INLET PROTECTION TYPE I

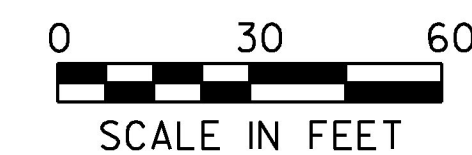

PROJECT NAME: CHARLOTTE	
PROJECT NUMBER: F EGC 019-4(20)	
FILE NAME: d78d062_ero_construction_bdr.dgn	PLOT DATE: 15-MAR-2016
PROJECT LEADER: K. UPMAL	DRAWN BY: N. PAPPAS
DESIGNED BY: N. PAPPAS	CHECKED BY: C. LEACH
EPSC CONSTRUCTION SHEET 19	SHEET 156 OF 499