



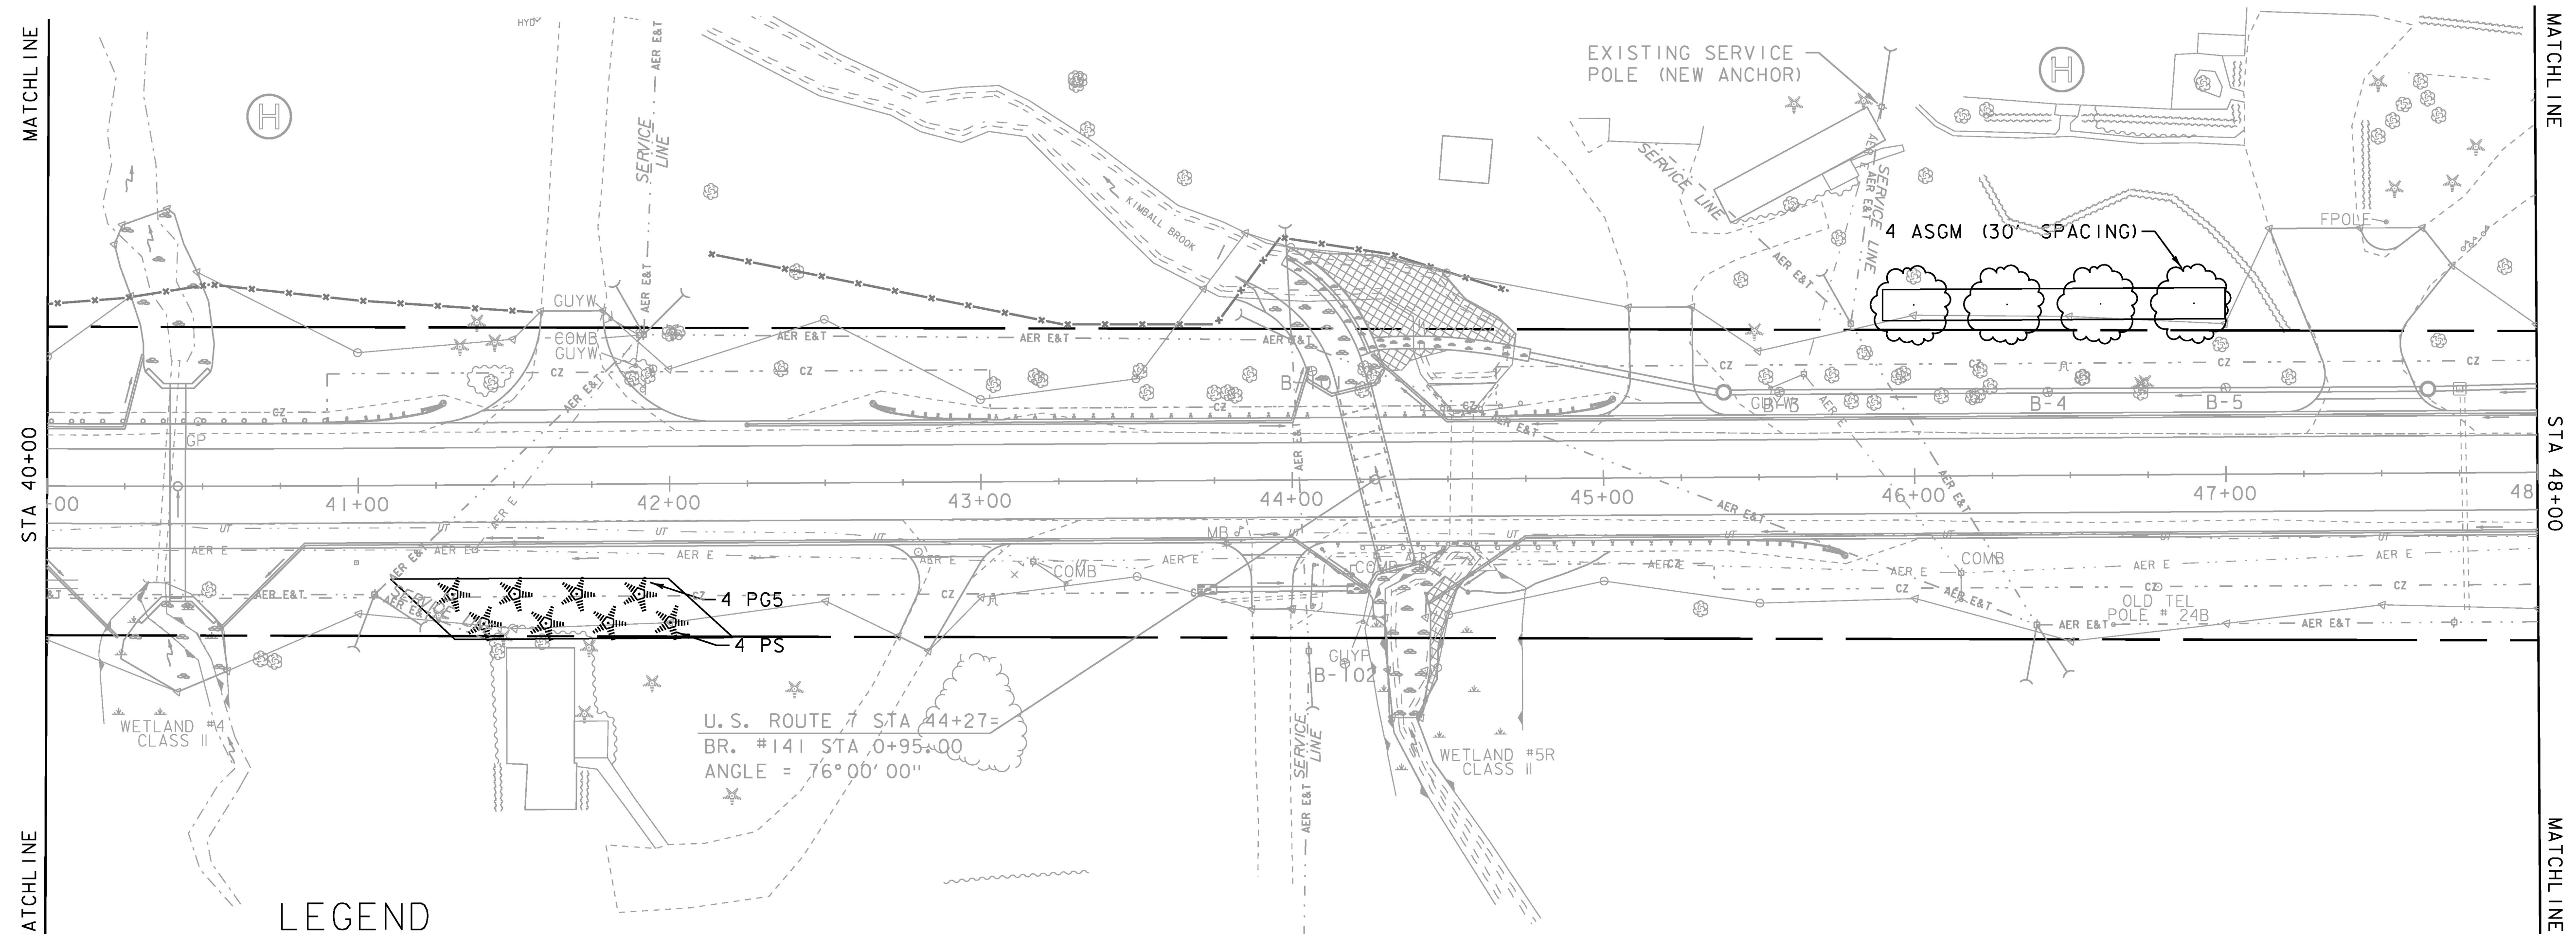

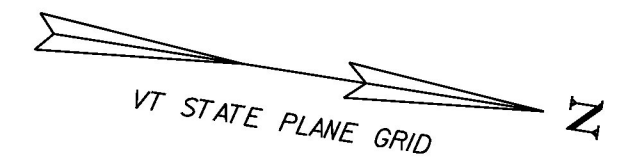


EVERGREEN TREES
 STA 41+30 RT - 41+90 RT - 4 PG5
 STA 41+40 RT - 42+00 RT - 4 PS


DECIDUOUS TREES
 STA 46+00 - 46+90 LT - 4 ASGM

LANDSCAPE BACKFILL, TRUCK MEASUREMENT
 STA 41+10 - STA 42+20 RT - 90 FT x 22 FT x 2 FT
 STA 45+90 - STA 47+00 LT - 110 FT x 10 FT x 2 FT



LEGEND

-  PROPOSED WOODY SHRUBS/HEDGE
-  PROPOSED DECIDUOUS TREE
-  PROPOSED CONIFEROUS TREE
-  LANDSCAPE BACKFILL MIX
-  DENOTES TREE OR STUMP REMOVAL

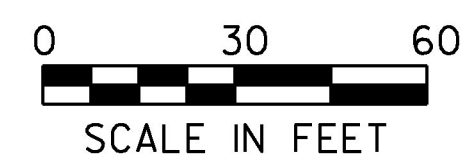

PROJECT NAME: CHARLOTTE	
PROJECT NUMBER: F EGC 019-4(20)	
FILE NAME: d78d062_landscape_bdr.dgn	PLOT DATE: 15-MAR-2016
PROJECT LEADER: K. UPMAL	DRAWN BY: S. ZWICK
DESIGNED BY: C. LEACH	CHECKED BY: C. LEACH
LANDSCAPE LAYOUT SHEET 5	SHEET 185 OF 499