



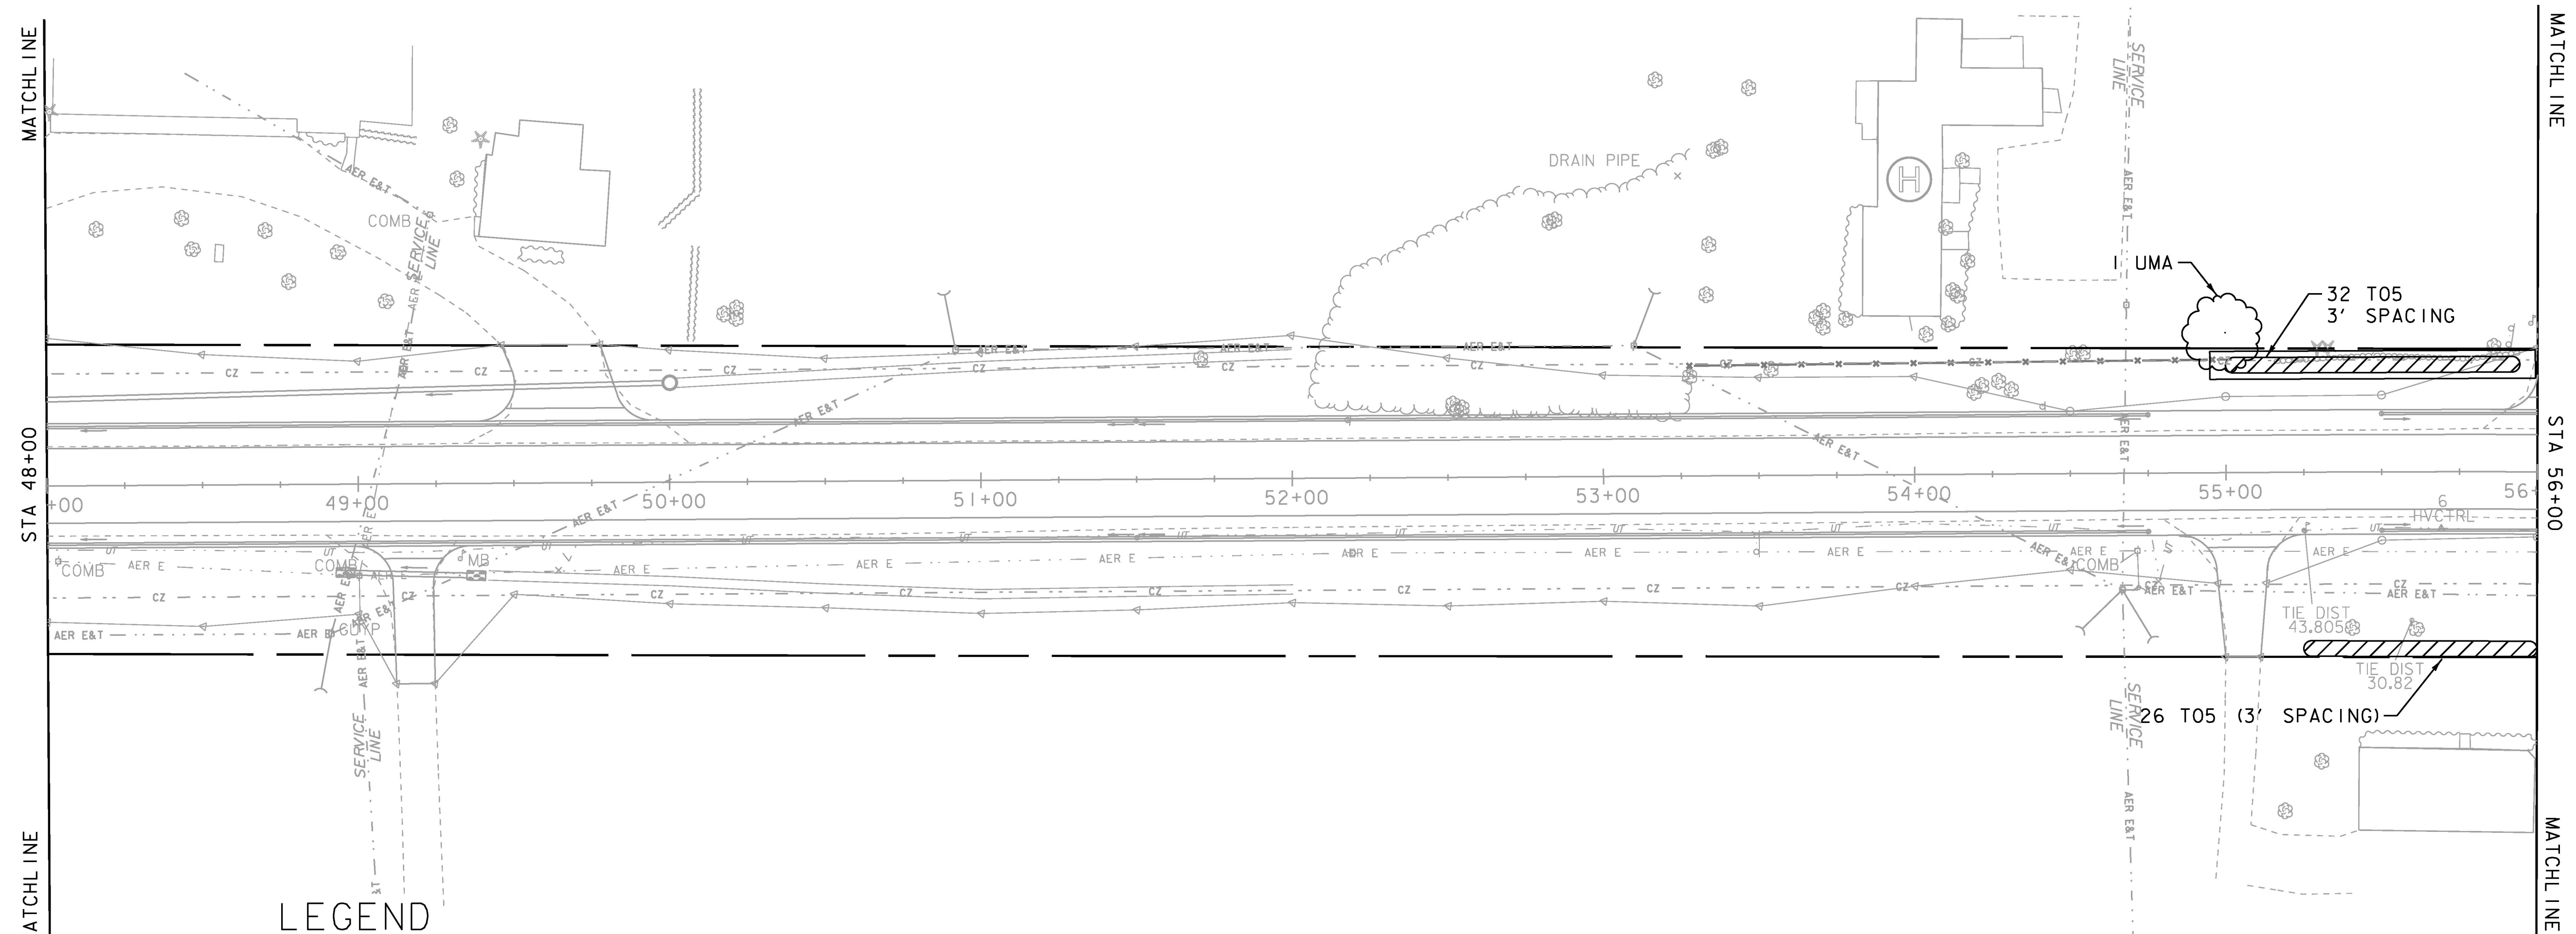

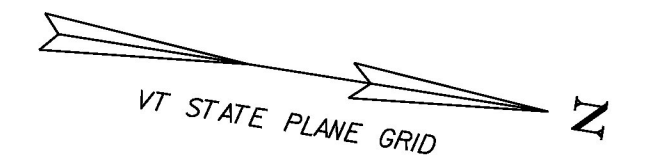


EVERGREEN TREES
 STA 55+00 - 55+95 LT - 32 T05
 STA 55+25 - 66+00 RT - 26 T05

DECIDUOUS TREES
 STA 55+00 LT - 1 UMA

LANDSCAPE BACKFILL, TRUCK MEASUREMENT
 STA 54+95 - STA 55+99 LT - 105 FT x 9 FT x 2 FT



LEGEND

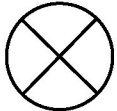-  PROPOSED WOODY SHRUBS/HEDGE
-  PROPOSED DECIDUOUS TREE
-  PROPOSED CONIFEROUS TREE
-  LANDSCAPE BACKFILL MIX
-  DENOTES TREE OR STUMP REMOVAL



PROJECT NAME:	CHARLOTTE
PROJECT NUMBER:	F EGC 019-4(20)
FILE NAME: d78d062_landscape_bdr.dgn	PLOT DATE: 15-MAR-2016
PROJECT LEADER: K. UPMAL	DRAWN BY: S. ZWICK
DESIGNED BY: C. LEACH	CHECKED BY: C. LEACH
LANDSCAPE LAYOUT SHEET 6	SHEET 186 OF 499