


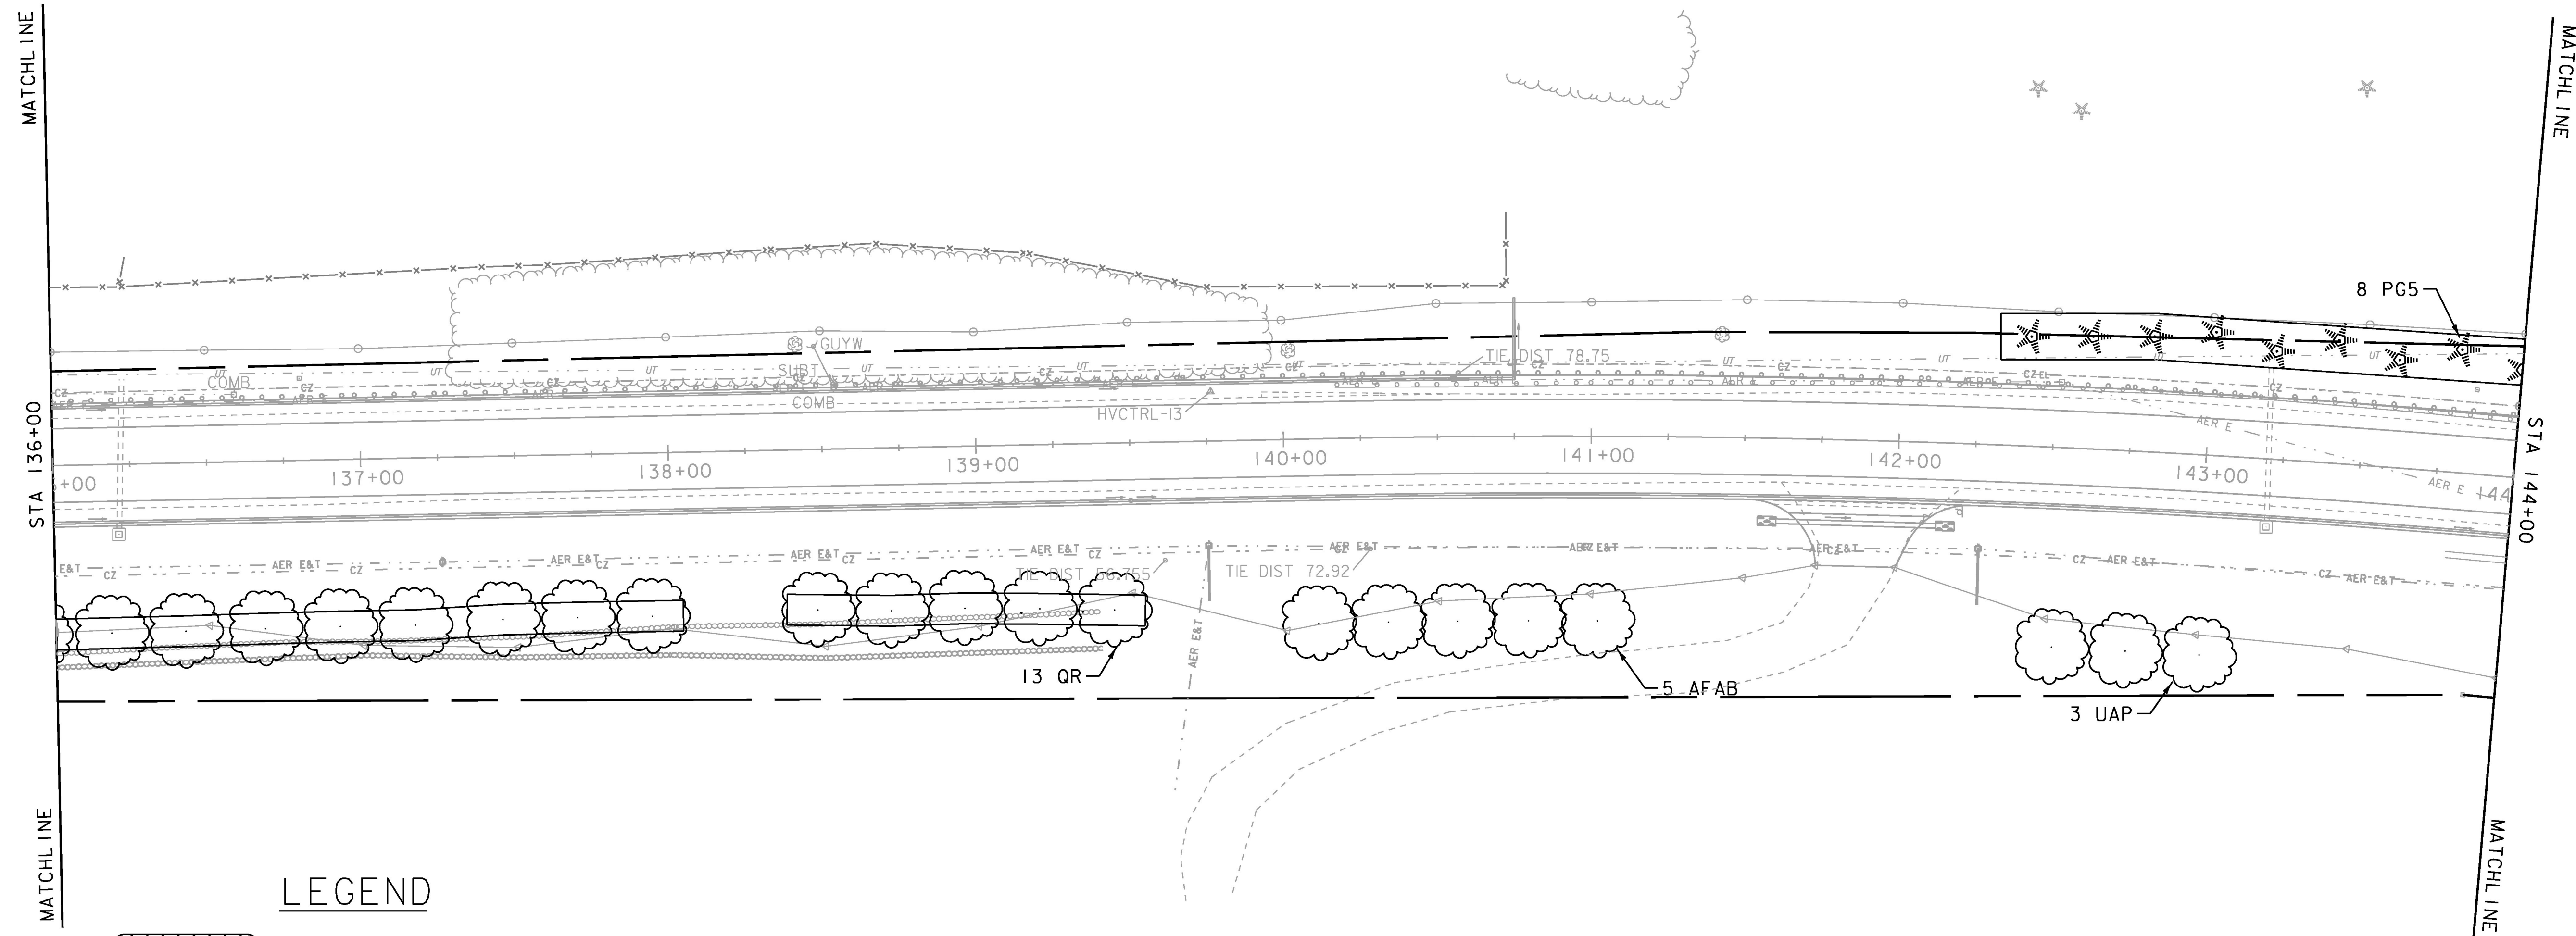


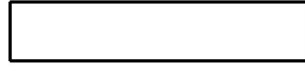
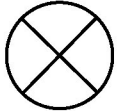
EVERGREEN TREES
 STA 142+42 - 143+80 LT - 8 PG5

DECIDUOUS TREES
 STA 136+18 - 139+44 RT - 13 QR
 STA 140+10 - 141+02 RT - 5 AFAB
 STA 142+53 - 143+01 RT - 3 UAP

LANDSCAPE BACKFILL MIX, TRUCK MEASUREMENT
 STA 136+00 - 138+04 RT - 204 FT x 10 FT x 2 FT
 STA 138+38 - 139+54 RT - 116 FT x 10 FT x 2 FT
 STA 142+32 - 144+00 LT - 170 FT x 15 FT x 2 FT



LEGEND

-  PROPOSED WOODY SHRUBS/HEDGE
-  PROPOSED DECIDUOUS TREE
-  PROPOSED CONIFEROUS TREE
-  LANDSCAPE BACKFILL MIX
-  DENOTES TREE OR STUMP REMOVAL



PROJECT NAME:	CHARLOTTE
PROJECT NUMBER:	F EGC 019-4(20)
FILE NAME: d78d062_landscape_bdr.dgn	PLOT DATE: 15-MAR-2016
PROJECT LEADER: K. UPMAL	DRAWN BY: S. ZWICK
DESIGNED BY: C. LEACH	CHECKED BY: C. LEACH
LANDSCAPE LAYOUT SHEET 17	SHEET 197 OF 499