
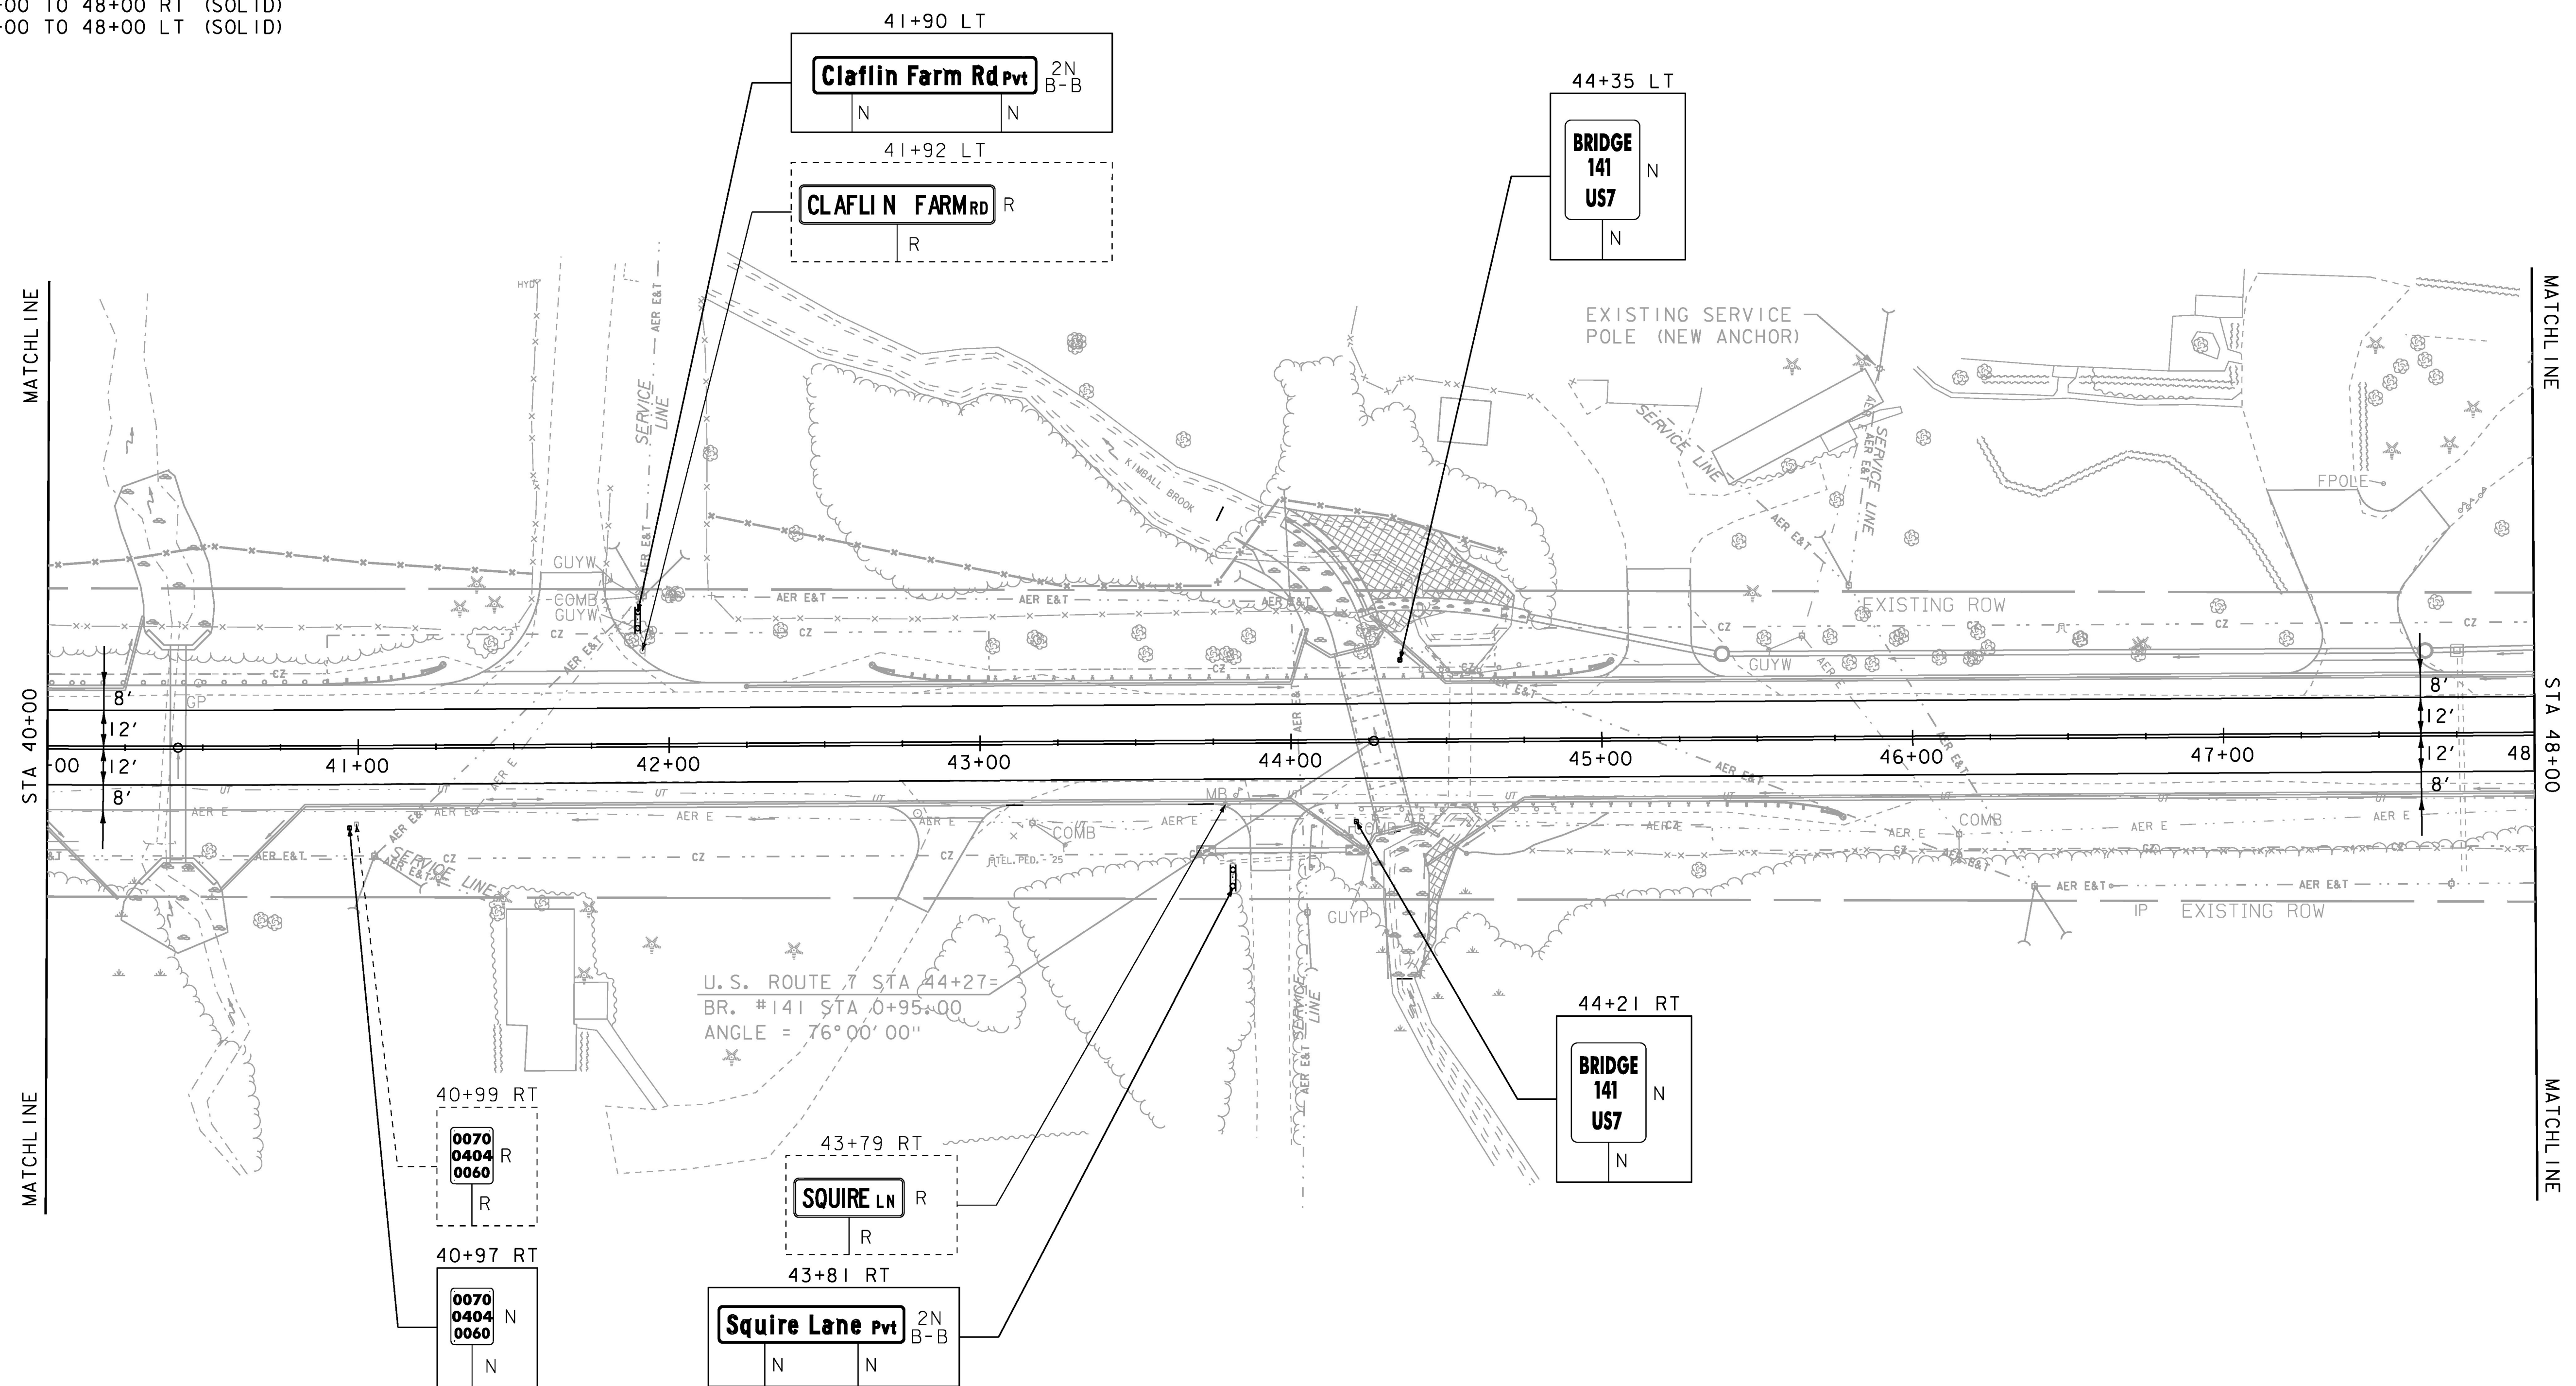



TEMPORARY 4-INCH WHITE LINE  
 DURABLE 4-INCH WHITE LINE, SEE OPTION ITEMS  
 STA 40+00 TO 48+00 RT (SOLID)  
 STA 40+00 TO 48+00 LT (SOLID)

REMOVING SIGNS  
 AS SHOWN - 3

TEMPORARY 4-INCH YELLOW LINE  
 DURABLE 4-INCH YELLOW LINE, SEE OPTION ITEMS  
 STA 40+00 TO 48+00 RT (SOLID)  
 STA 40+00 TO 48+00 LT (SOLID)

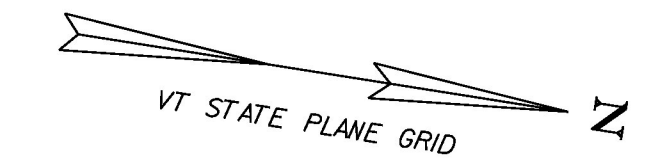

U. S. ROUTE 7 STA 44+27=  
 BR. #141 STA 0+95+00  
 ANGLE = 76°00'00"

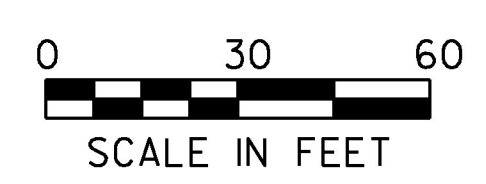

- SIGN LEGEND**
- R = REMOVE
  - S = SALVAGE
  - N = NEW
  - RET = RETAIN
  - T&T = THINNING & TRIMMING
  - B-B = BACK TO BACK
  - EXISTING = DASHED LINE
  - NEW = SOLID LINE

|  |                        |
|--|------------------------|
| PROJECT NAME: CHARLOTTE                                |                        |
| PROJECT NUMBER: F EGC 019-4(20)                        |                        |
| FILE NAME: d78d062_tss_bdr.dgn                         | PLOT DATE: 15-MAR-2016 |
| PROJECT LEADER: K. UPMAL                               | DRAWN BY: B. KIPP      |
| DESIGNED BY: B. KIPP                                   | CHECKED BY: C. LEACH   |
| SIGNING AND PAVEMENT MARKING LAYOUT 5 SHEET 205 OF 499 |                        |