

TEMPORARY 4-INCH WHITE LINE
 DURABLE 4-INCH WHITE LINE, SEE OPTION ITEMS
 STA 56+00 TO 60+07 RT (SOLID)
 STA 56+00 TO 64+00 LT (SOLID)
 STA 60+56 TO 64+00 RT (SOLID)
 STA 100+42 TO 101+33 RT (STATE PARK ROAD) (SOLID)
 STA 100+42 TO 101+33 LT (STATE PARK ROAD) (SOLID)

TEMPORARY 4-INCH YELLOW LINE
 DURABLE 4-INCH YELLOW LINE, SEE OPTION ITEMS
 STA 56+00 TO 59+96 RT (SOLID)
 STA 56+00 TO 59+96 LT (SOLID)
 STA 60+36 TO 64+00 RT (DASHED)
 STA 60+36 TO 64+00 LT (SOLID)
 STA 100+24 TO 101+33 RT (STATE PARK ROAD) (SOLID)
 STA 100+24 TO 101+33 LT (STATE PARK ROAD) (SOLID)

TEMPORARY 8-INCH YELLOW LINE
 DURABLE 8-INCH YELLOW LINE, SEE OPTION ITEMS
 STA 56+75 - 60+00 (HATCHING)
 STA 63+36 - 64+00 (HATCHING)

TEMPORARY 24-INCH STOP BAR
 DURABLE 24-INCH STOP BAR, SEE OPTION ITEMS
 STA 60+16 TO 60+32 RT (STATE PARK ROAD)




TEMPORARY LETTER OR SYMBOL
 DURABLE LETTER OR SYMBOL, SEE OPTION ITEMS
 STA 60+23 RT - "STOP" (STATE PARK ROAD)

SPECIAL PROVISION (TEMPORARY BUSINESS SIGN)
 LOCATION DETERMINED BY ENGINEER - 2

SPECIAL PROVISION (REMOVE COMMERCIAL SIGN)
 STA 59+20 RT

SPECIAL PROVISION (REMOVE LIGHT ASSEMBLY)
 STA 59+20 RT

REMOVING SIGNS
 AS SHOWN - 7

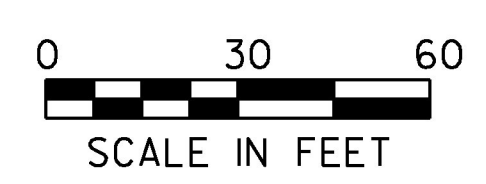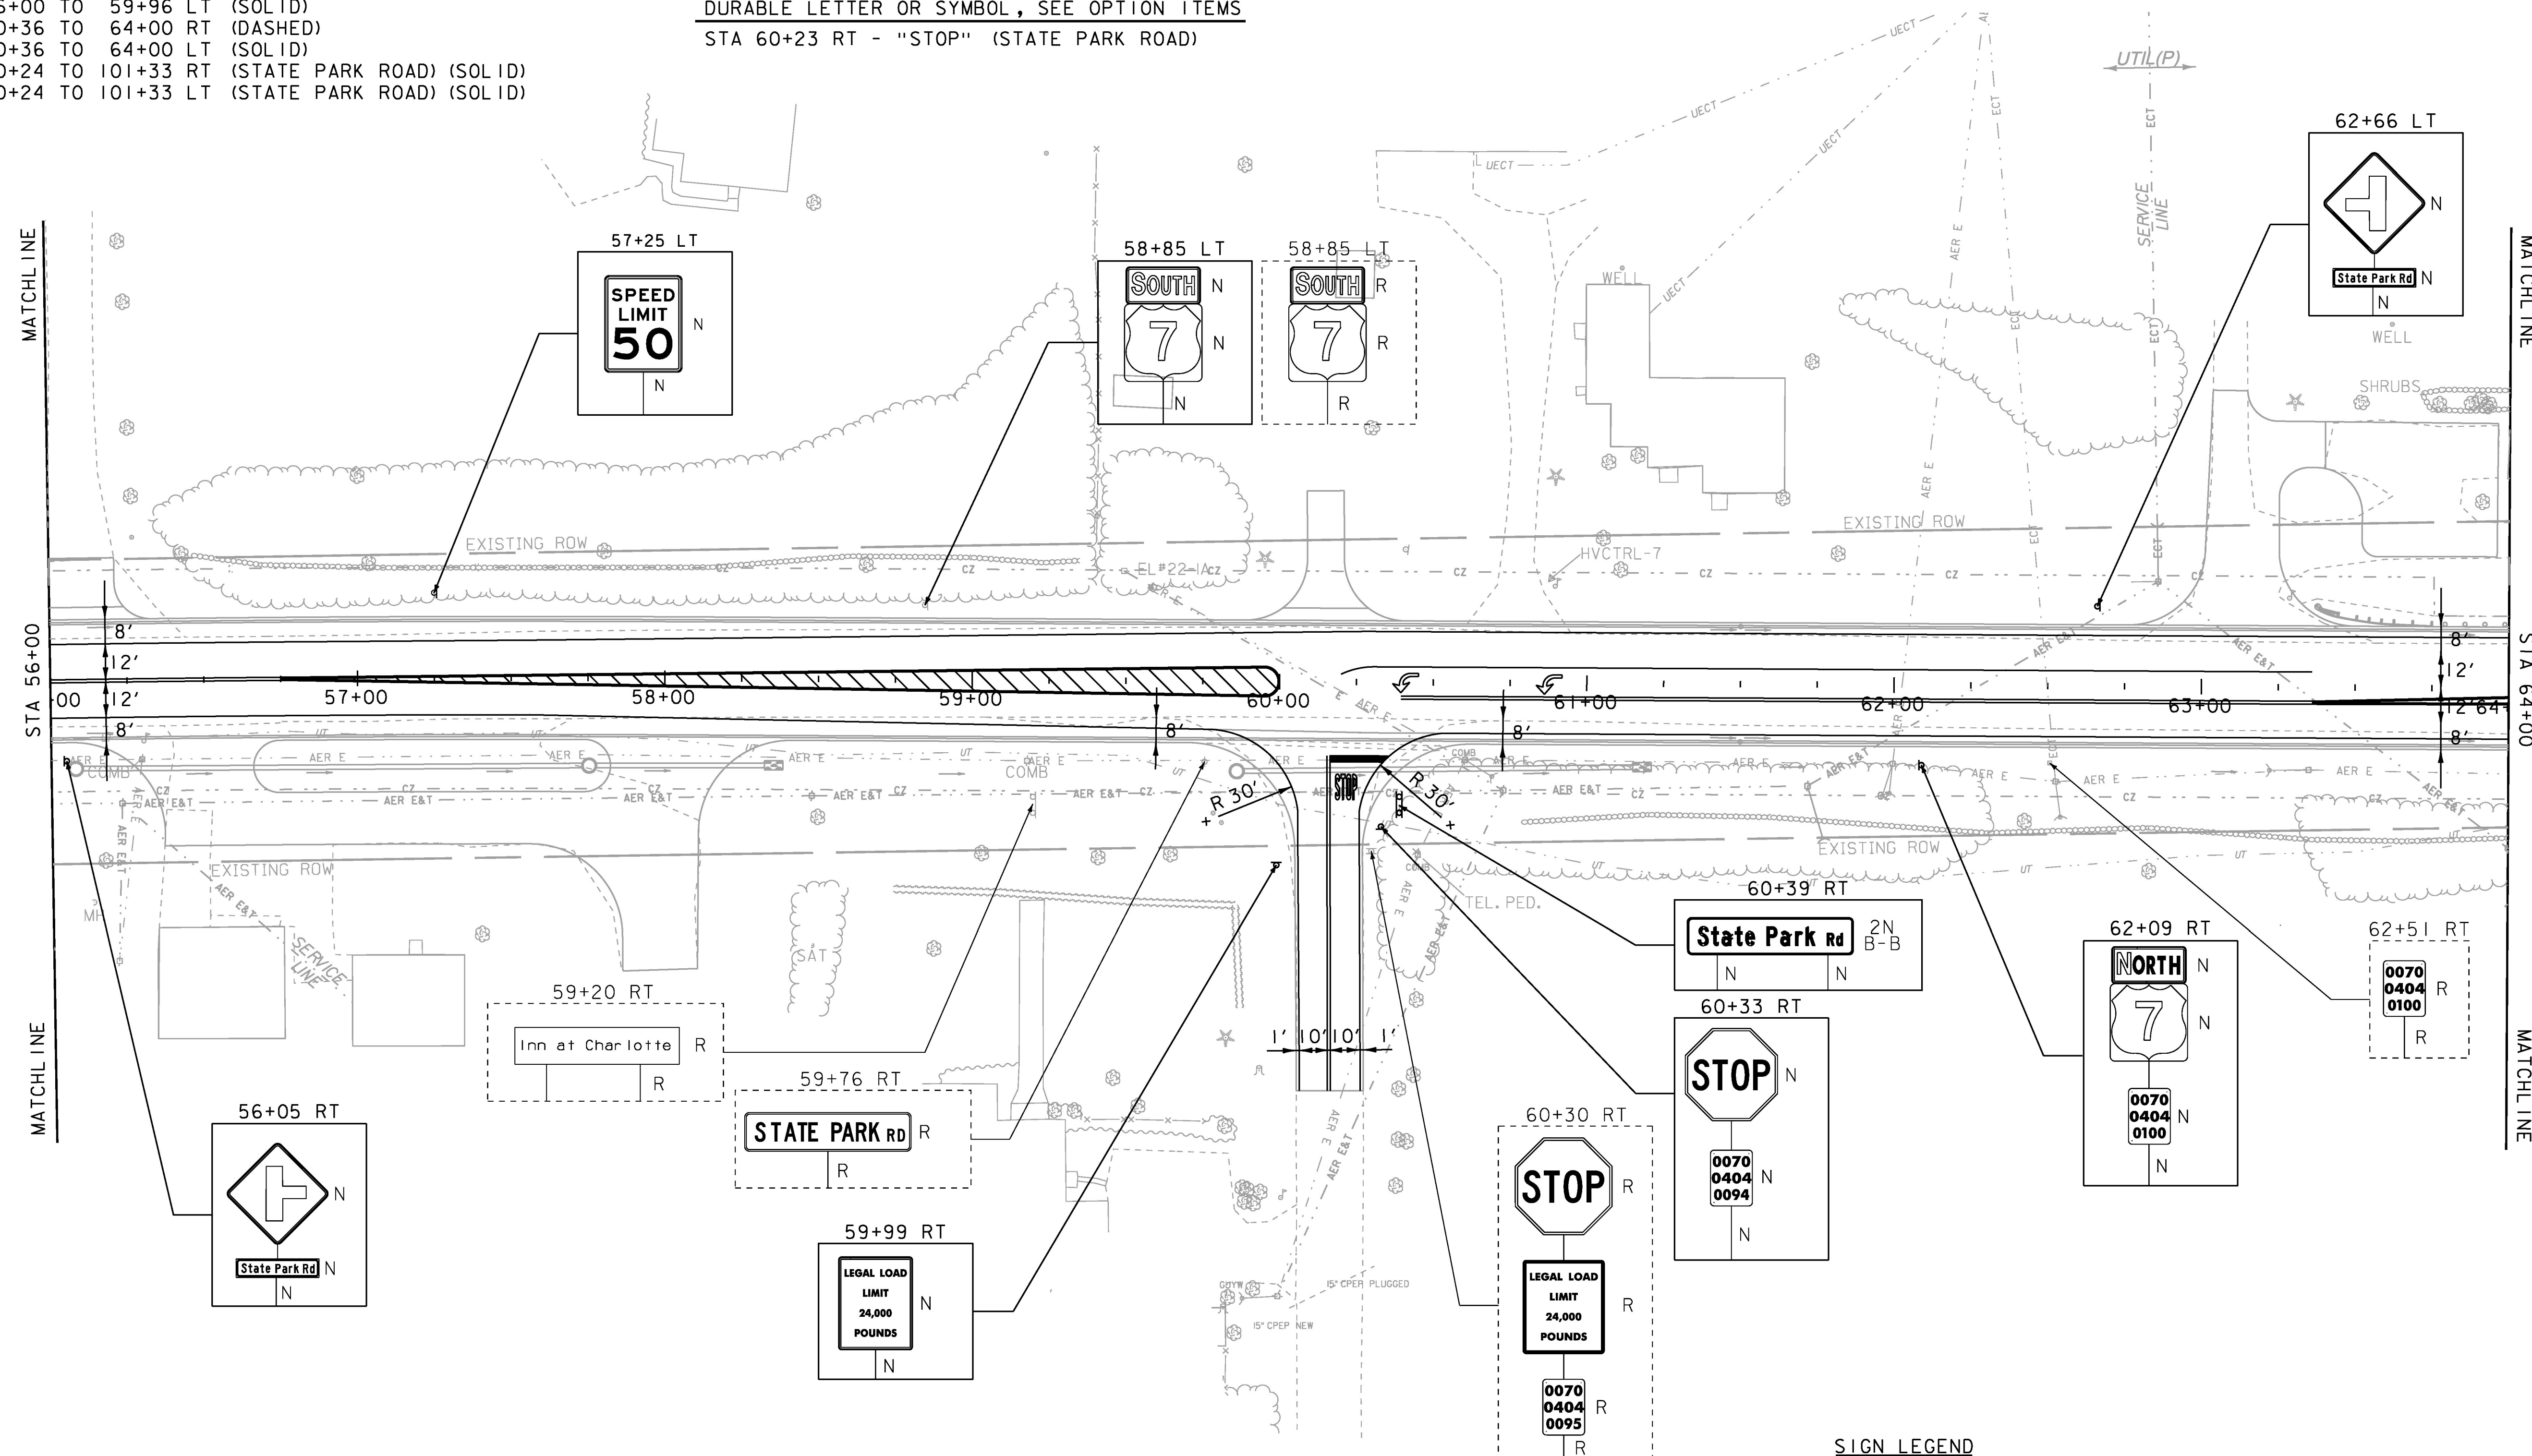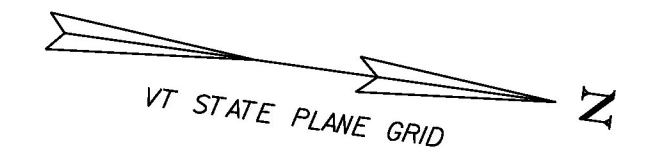

SIGN LEGEND
 R = REMOVE
 S = SALVAGE
 N = NEW
 RET = RETAIN
 T&T = THINNING & TRIMMING
 B-B = BACK TO BACK
 EXISTING = DASHED LINE
 NEW = SOLID LINE

PROJECT NAME:	CHARLOTTE
PROJECT NUMBER:	F EGC 019-4(20)
FILE NAME:	d78d062_tss_bdr.dgn
PROJECT LEADER:	K. UPMAL
DESIGNED BY:	B. KIPP
SIGNING AND PAVEMENT MARKING LAYOUT 7	SHEET 207 OF 499
PLOT DATE:	15-MAR-2016
DRAWN BY:	B. KIPP
CHECKED BY:	C. LEACH