

TEMPORARY 4-INCH WHITE LINE  
 DURABLE 4-INCH WHITE LINE, SEE OPTION ITEMS  
 STA 64+00 TO 72+00 SOLID LT  
 STA 64+00 TO 72+00 SOLID RT



TEMPORARY 8-INCH YELLOW LINE  
 DURABLE 8-INCH YELLOW LINE, SEE OPTION ITEMS  
 STA 64+00 TO 67+90 (HATCHING)

REMOVING SIGNS  
 AS SHOWN - 3

ERECTING SALVAGED SIGNS  
 AS SHOWN - 2

TEMPORARY 4-INCH YELLOW LINE  
 DURABLE 4-INCH YELLOW LINE, SEE OPTION ITEMS

STA 64+00 TO 71+90 SOLID LT (SOLID)  
 STA 64+00 TO 71+90 SOLID RT (DASHED)  
 STA 71+90 TO 72+00 SOLID RT (SOLID)  
 STA 71+90 TO 72+00 SOLID LT (SOLID)

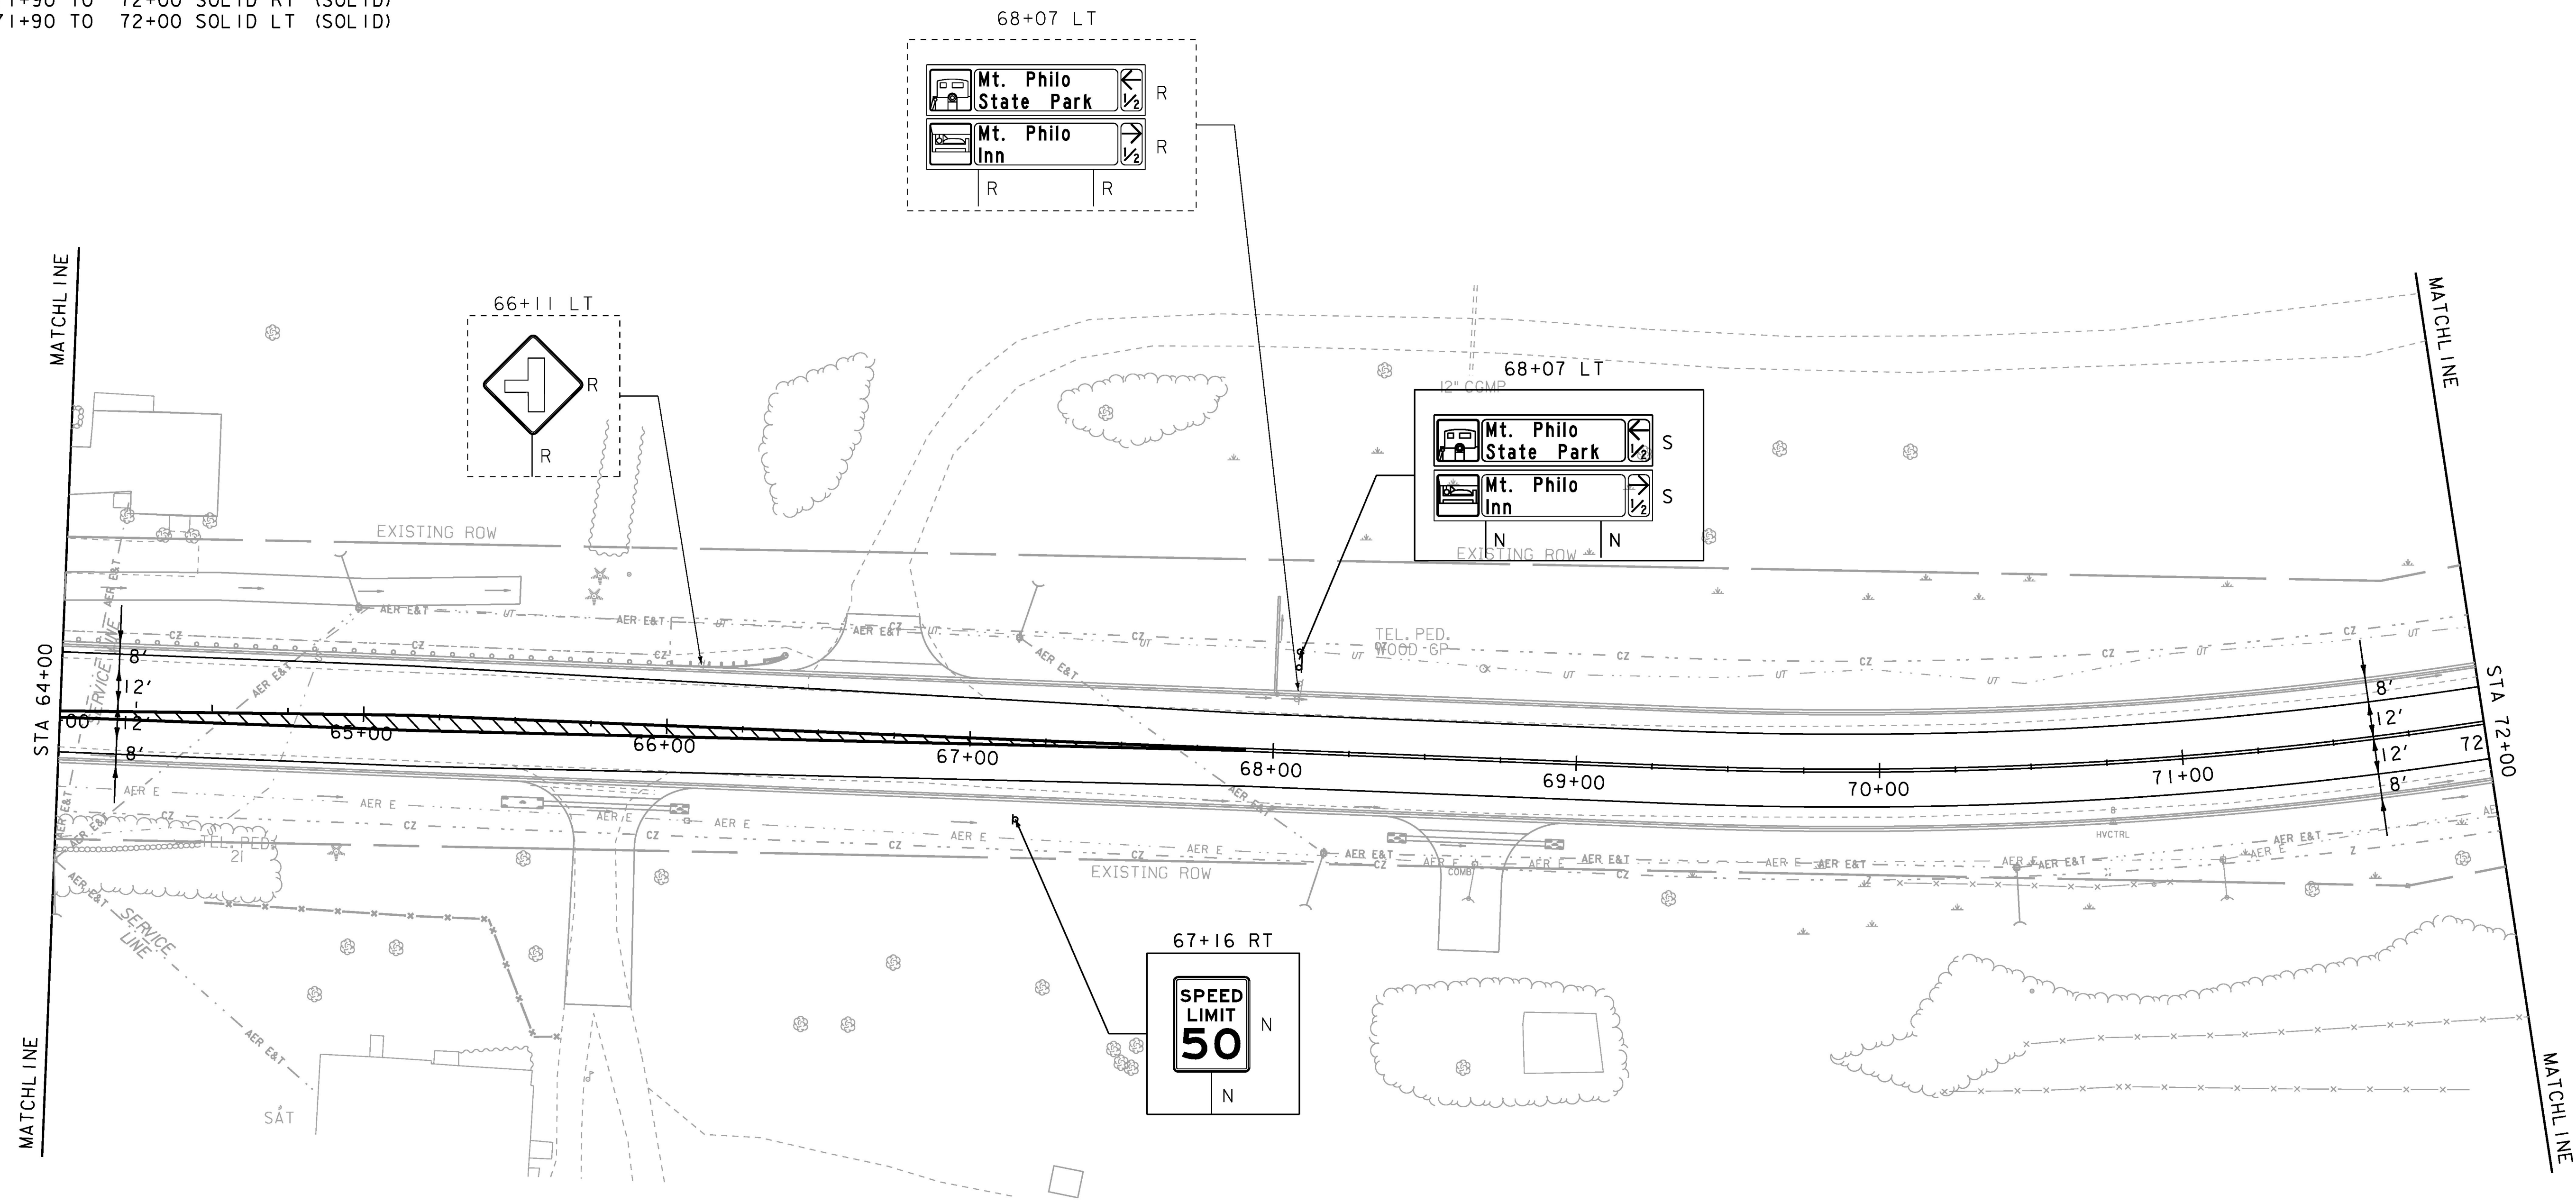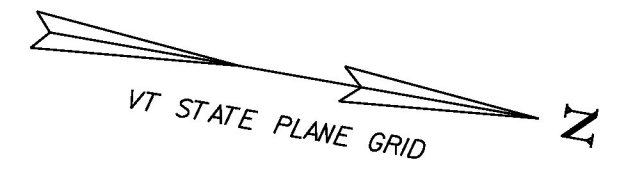

**SIGN LEGEND**  
 R = REMOVE  
 S = SALVAGE  
 N = NEW  
 RET = RETAIN  
 T&T = THINNING & TRIMMING  
 B-B = BACK TO BACK  
 EXISTING = DASHED LINE  
 NEW = SOLID LINE

PROJECT NAME: CHARLOTTE	PLOT DATE: 15-MAR-2016
PROJECT NUMBER: F EGC 019-4(20)	DRAWN BY: B. KIPP
FILE NAME: d78d062_tss_bdr.dgn	CHECKED BY: C. LEACH
DESIGNED BY: B. KIPP	SIGNING AND PAVEMENT MARKING LAYOUT 8 SHEET 208 OF 499