
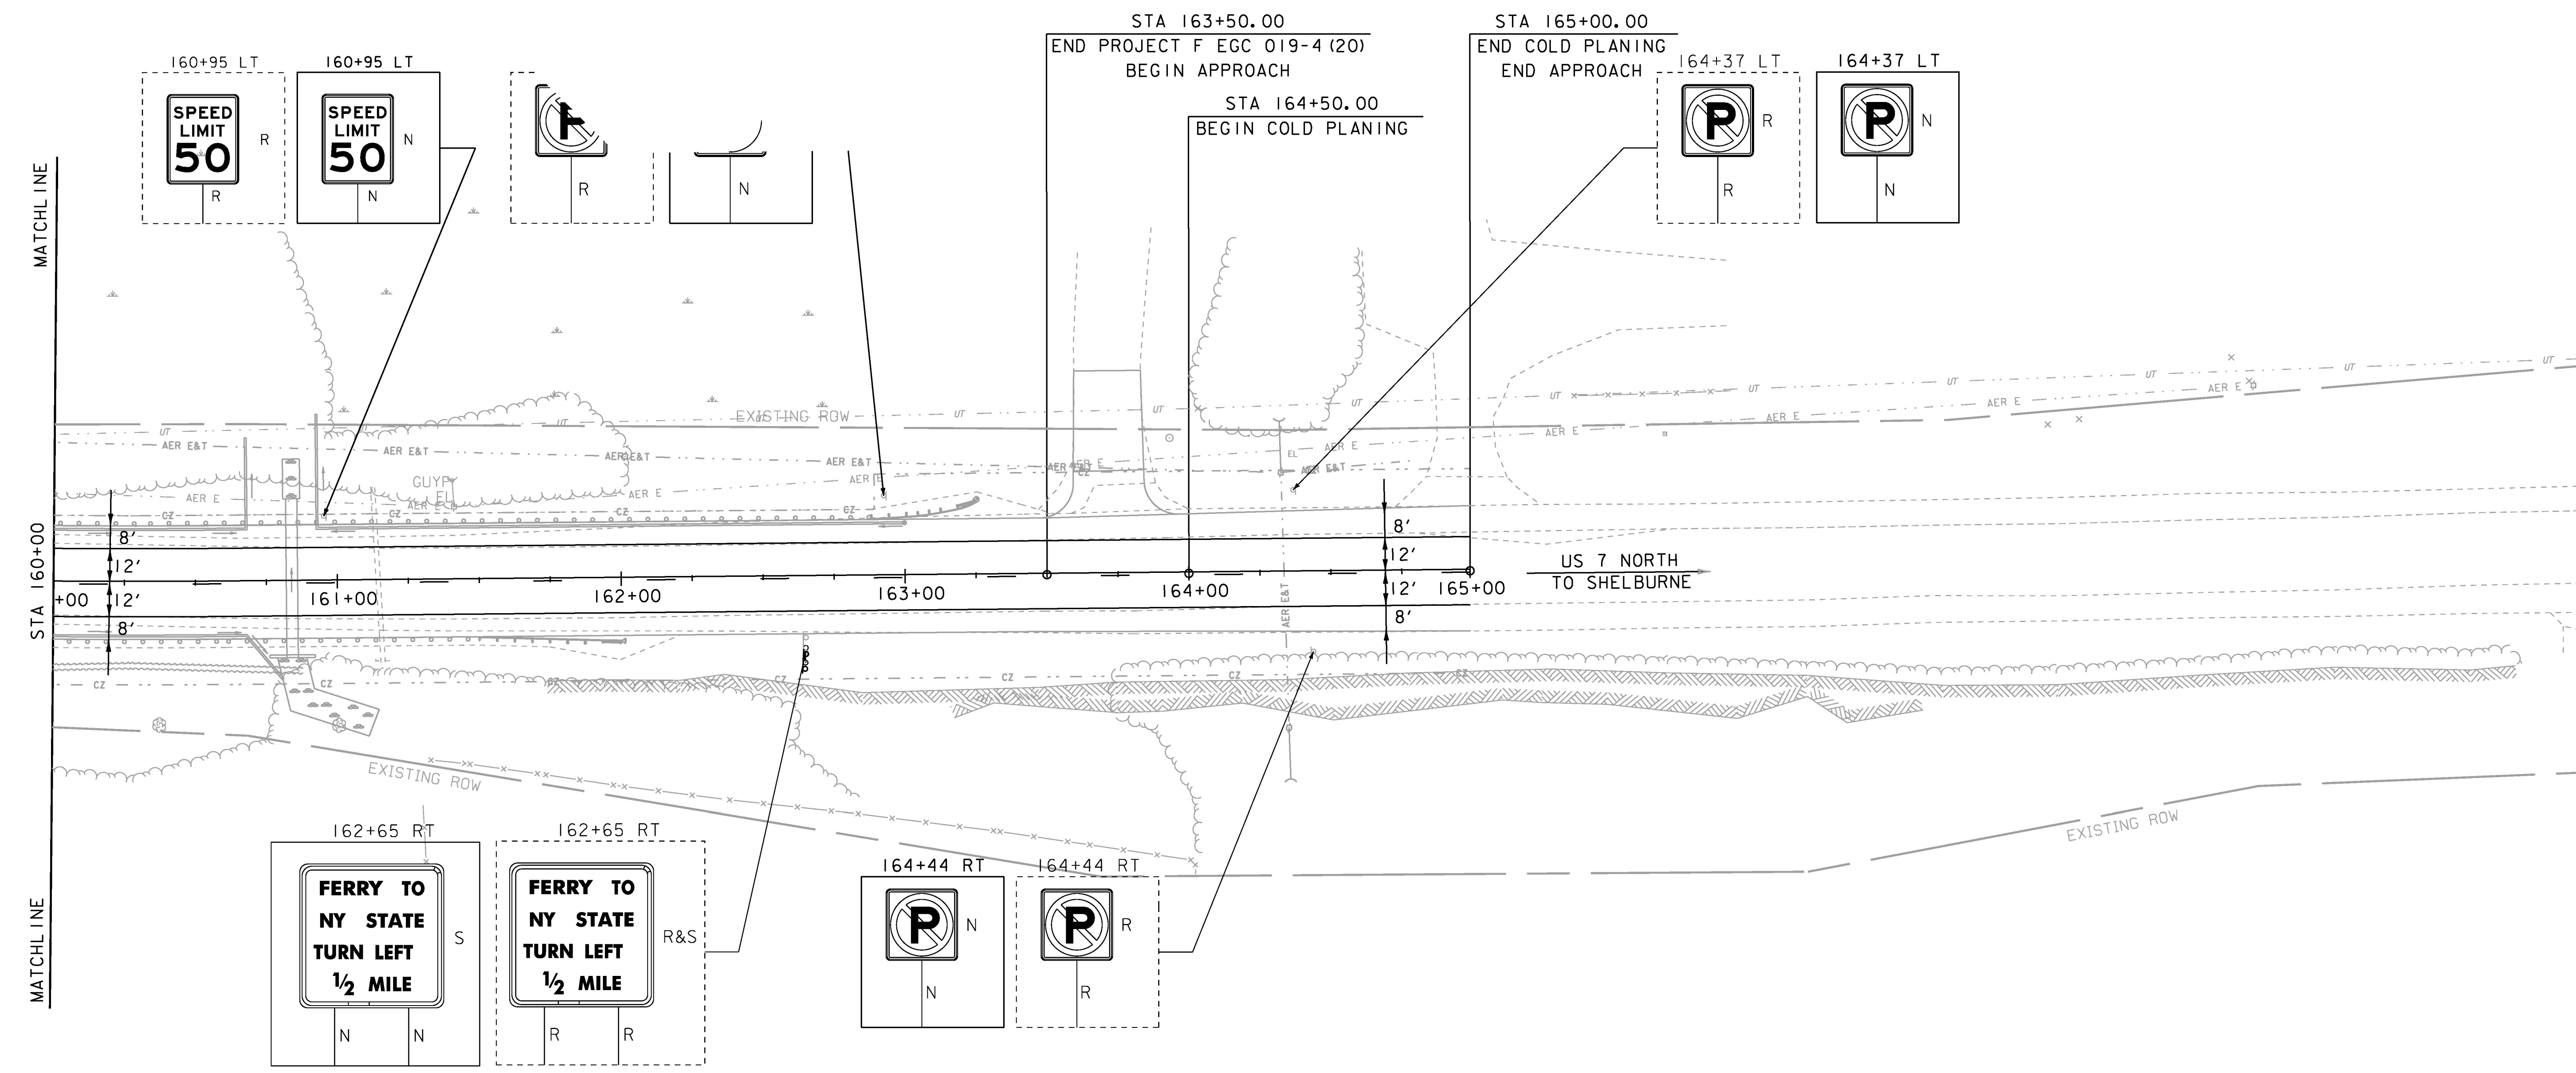


TEMPORARY 4-INCH WHITE LINE  
 DURABLE 4-INCH WHITE LINE, SEE OPTION ITEMS  
 STA 160+00 TO 165+00 SOLID LT  
 STA 160+00 TO 165+00 SOLID RT

REMOVING SIGNS  
 AS SHOWN - 5

TEMPORARY 4-INCH YELLOW LINE  
 DURABLE 4-INCH YELLOW LINE, SEE OPTION ITEMS  
 STA 160+00 TO 165+00 RT (DASHED)  
 STA 160+00 TO 165+00 LT (SOLID)

ERECTING SALVAGED SIGNS  
 AS SHOWN - 5

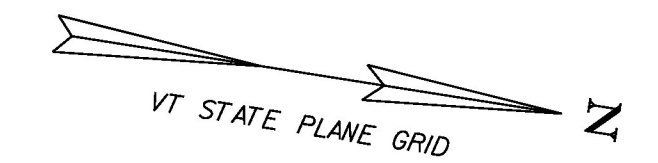

**SIGN LEGEND**  
 R = REMOVE  
 S = SALVAGE  
 N = NEW  
 RET = RETAIN  
 T&T = THINNING & TRIMMING  
 B-B = BACK TO BACK  
 EXISTING = DASHED LINE  
 NEW = SOLID LINE

PROJECT NAME:	CHARLOTTE
PROJECT NUMBER:	F EGC 019-4(20)
FILE NAME:	d78d062_tss_bdr.dgn
PLOT DATE:	15-MAR-2016
PROJECT LEADER:	K. UPMAL
DRAWN BY:	B. KIPP
DESIGNED BY:	B. KIPP
CHECKED BY:	C. LEACH
SIGNING AND PAVEMENT MARKING LAYOUT 20 SHEET 220 OF 499	