
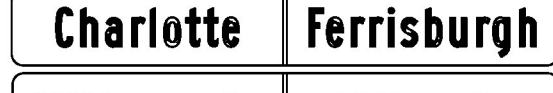
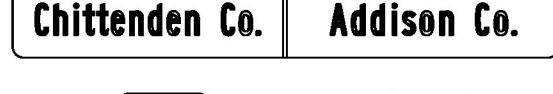



 
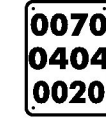










TRAFFIC SIGN SUMMARY SHEET #1

MILEMARKER, STATION, OR SIGN NUMBER	SIGN LEGEND	SIGN DIMENSIONS		NEW & SALVAGED SIGNS				EXIST POST	NO. OF POSTS	NEW SIGN POSTS																REMARKS	SIGN DETAIL					
		EA	WIDTH (in)	HEIGHT (in)	"A"	"B"	SALV SIGN			SALV TIS	FLANGED CHANNEL			SQUARE STEEL (in)			TUBULAR ALUMINUM Ø (in)			TUBULAR STEEL Ø (in)				W-SHAPE STEEL			SHSM	DETAIL ON SHEET NUMBER	STD. SHEET NUMBER			
											lb/ft	2.0	3.0	1.75	2.0	2.5	3.0	4.0	4.0 MOD	FOUND-ATION	3.0	3.5	4.0	5.0	FTG. SIZE					WEIGHT	POST SIZE	
																									1.2							2.0
STA 9+85 RT		1	57	12	4.75				2				14.0		X												BACK TO BACK		226			
STA 10+45 RT		1	72	10	5.00				2				22.0		X															226		
		1	72	10	5.00																									226	E-124	
		1	6	10	0.42																											VD-700
STA 12+60 RT		1	6	10	0.42				1				8.0		X																VD-701	T-42
STA 12+75 LT		1	6	10	0.42				1				8.0		X																VD-701	T-42
STA 19+17 LT																X															REMOVE, SALVAGE AND RESET ADDRESS POST	
STA 20+95 RT		1	6	10	0.42				1				8.0		X																VD-700	T-44
STA 26+33 RT									1				8.0		X																SALVAGE ON NEW POST	
STA 31+50 LT		1	6	10	0.42				1				8.0		X																VD-700	T-44
STA 40+97 RT		1	6	10	0.42				1				8.0		X																VD-700	T-44
STA 41+90 LT		1	72	12	6.00				2				16.0		X																BACK TO BACK	226
STA 43+81 RT		1	60	12	5.00				2				16.0		X																BACK TO BACK	226
STA 44+21 RT		1	6	10	0.42				1				8.0		X																VD-701	T-42
STA 44+35 LT		1	6	10	0.42				1				8.0		X																VD-701	T-42
STA 51+53 LT		1	36	36	9.00				2				17.0		X																VD-700	S3-1 T-44
FINAL POST LENGTHS ARE TO BE DETERMINED IN THE FIELD. POST SIZES ARE COMPUTED BASED ON INFORMATION FURNISHED ON THE STANDARD SHEETS AND VAOT DIVISION'S "SIGN POST DESIGN GUIDELINE." SEE SPECIAL PROVISIONS FOR ADDITIONAL SIGN INFORMATION																																
SHEET TOTALS		SF	SF	EA.	EA.					FT	FT	FT	EA	LB	LB	LB	EA.	EA.	LB	EA.	EA.	LB										
		54.70	0.00	2	0					0.00	56.0	93.0	0	0.00	0	0	0	0	0	0	0	0										

TRAFFIC SIGN SUMMARY SHEET 1

PROJECT NAME: CHARLOTTE
PROJECT NUMBER: F EGC 019-4(20)
FILE NAME: d78d062_frm.dgn
PROJECT LEADER: K. UPMAL
DESIGNED BY: B.KIPP
TRAFFIC SIGN SUMMARY SHEET 1

PLOT DATE: 15-MAR-2016
DRAWN BY: B.KIPP
CHECKED BY: C. LEACH
SHEET 221 OF 499