


STATE PARK ROAD  
SECTION A-A

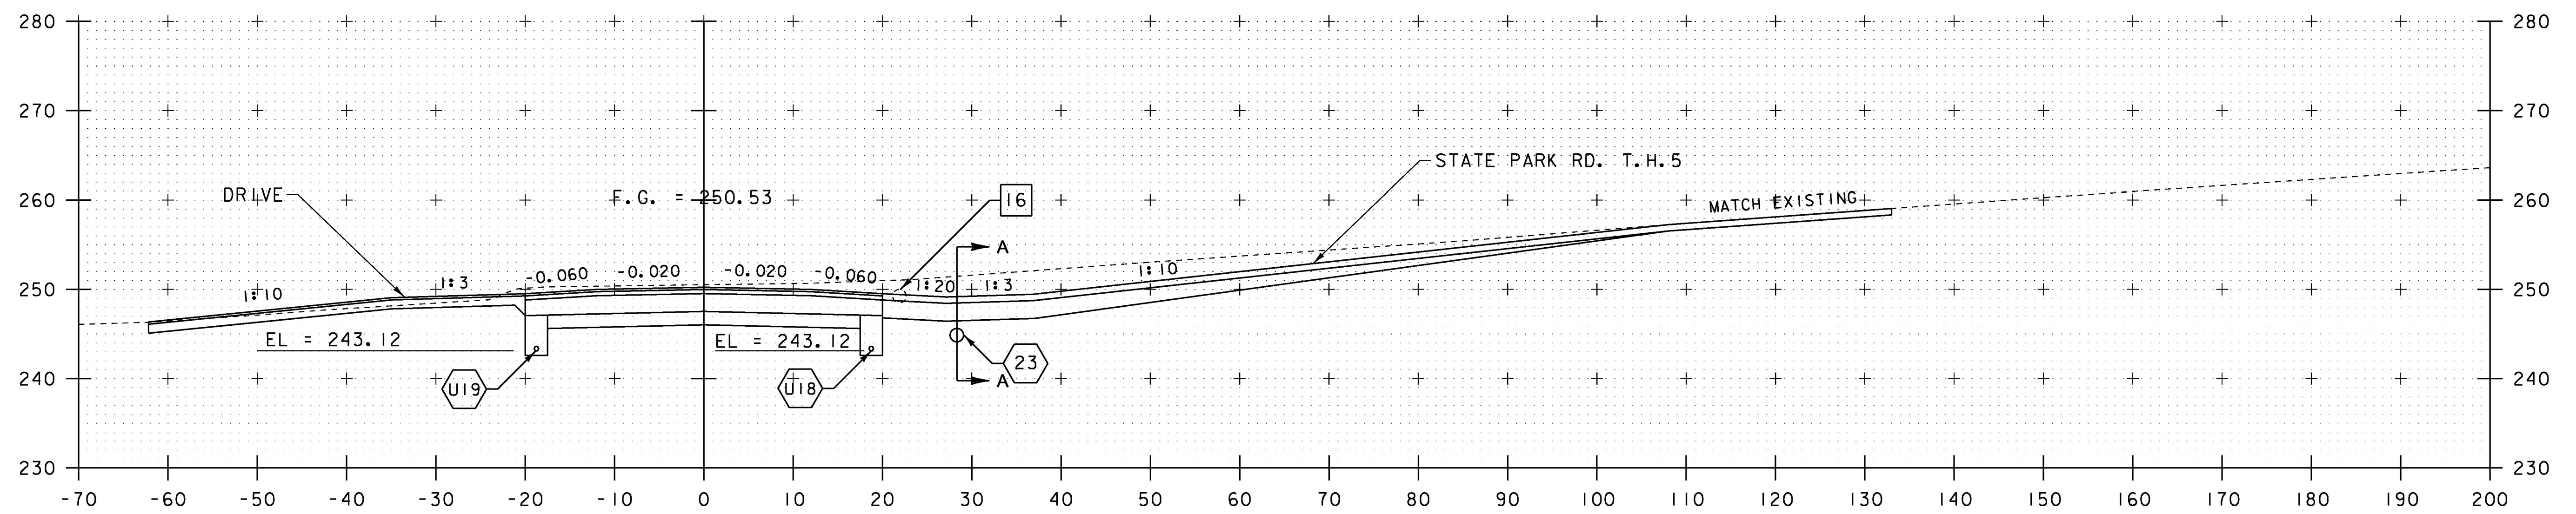

60+15.91  
STATE PARK ROAD

STA. 60+16 TO STA. 60+16

PROJECT NAME: CHARLOTTE  
PROJECT NUMBER: F EGC 019-4(20)

FILE NAME: d78d062\_xs.dgn  
PROJECT LEADER: K. UPMAL  
DESIGNED BY: B. KIPP  
MAINLINE CROSS SECTIONS 3I

PLOT DATE: 15-MAR-2016  
DRAWN BY: B. KIPP  
CHECKED BY: HSD  
SHEET 308 OF 499