

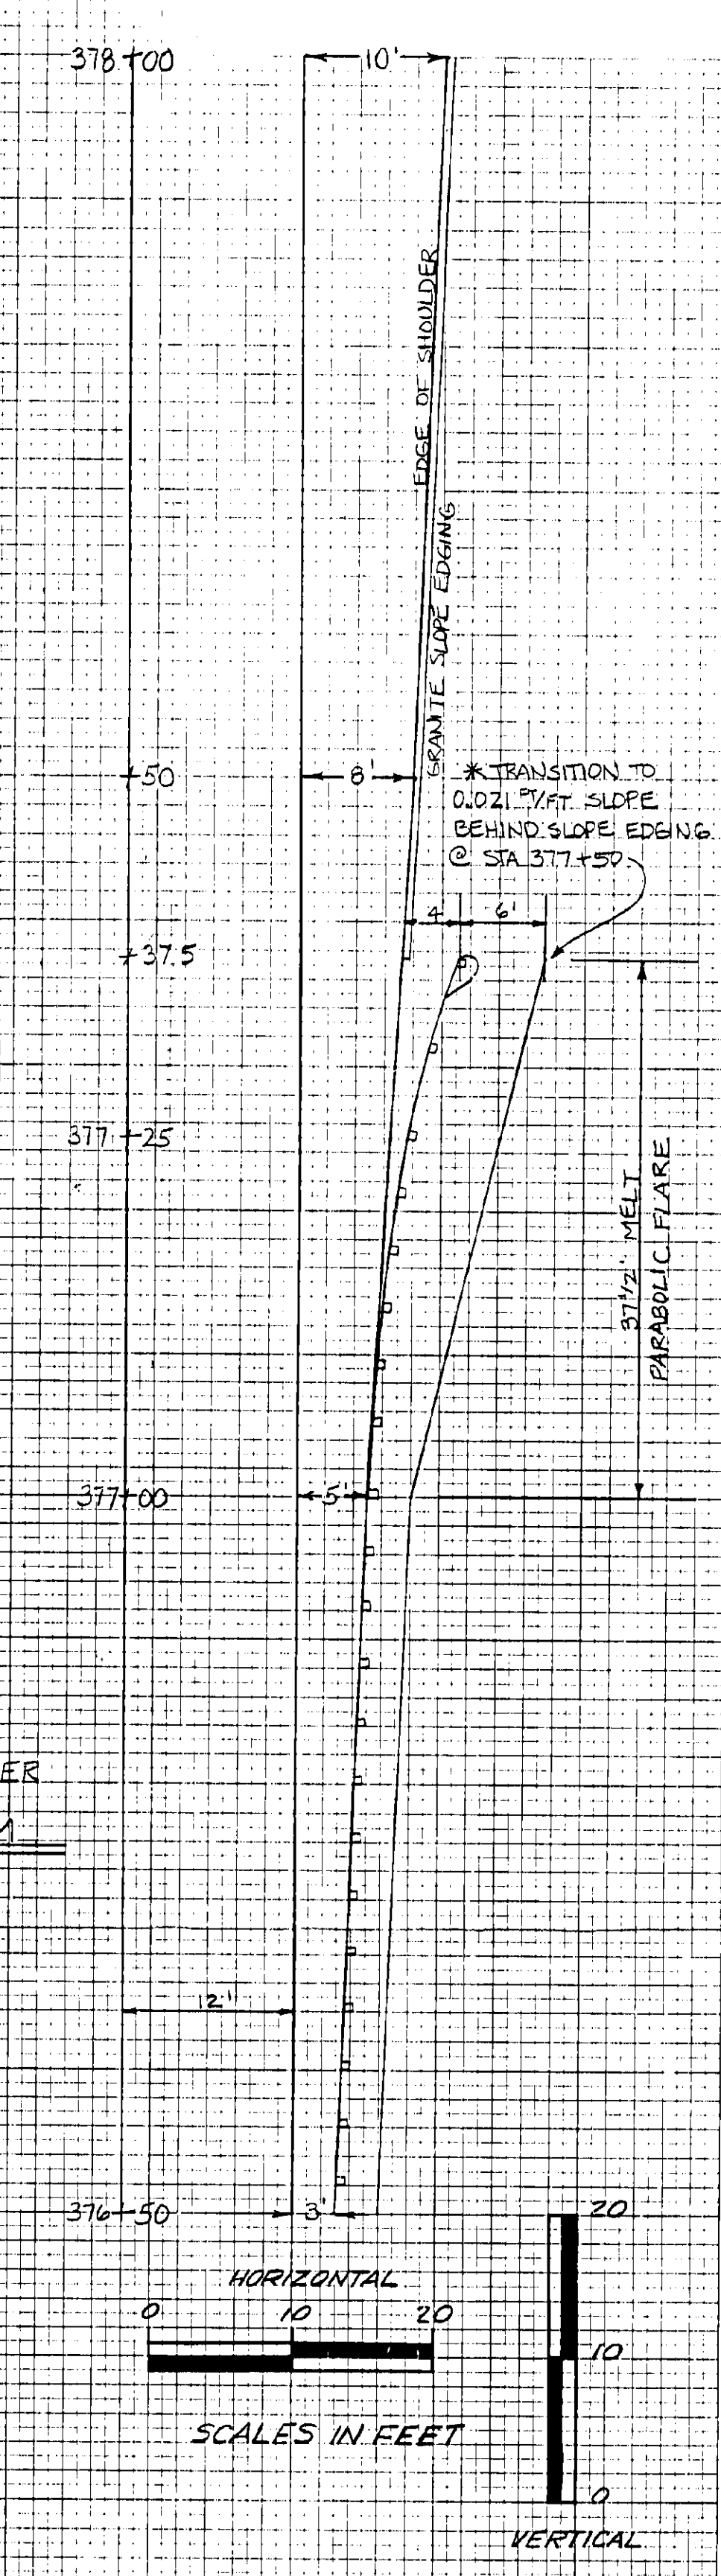


DATE	BY	SURVEYED
		PLOTTED
		CHECKED
		APPROVED
		AREAS CHECKED
		NO.

DATE	BY	SURVEYED
		PLOTTED
		CHECKED
		APPROVED
		AREAS CHECKED
		NO.

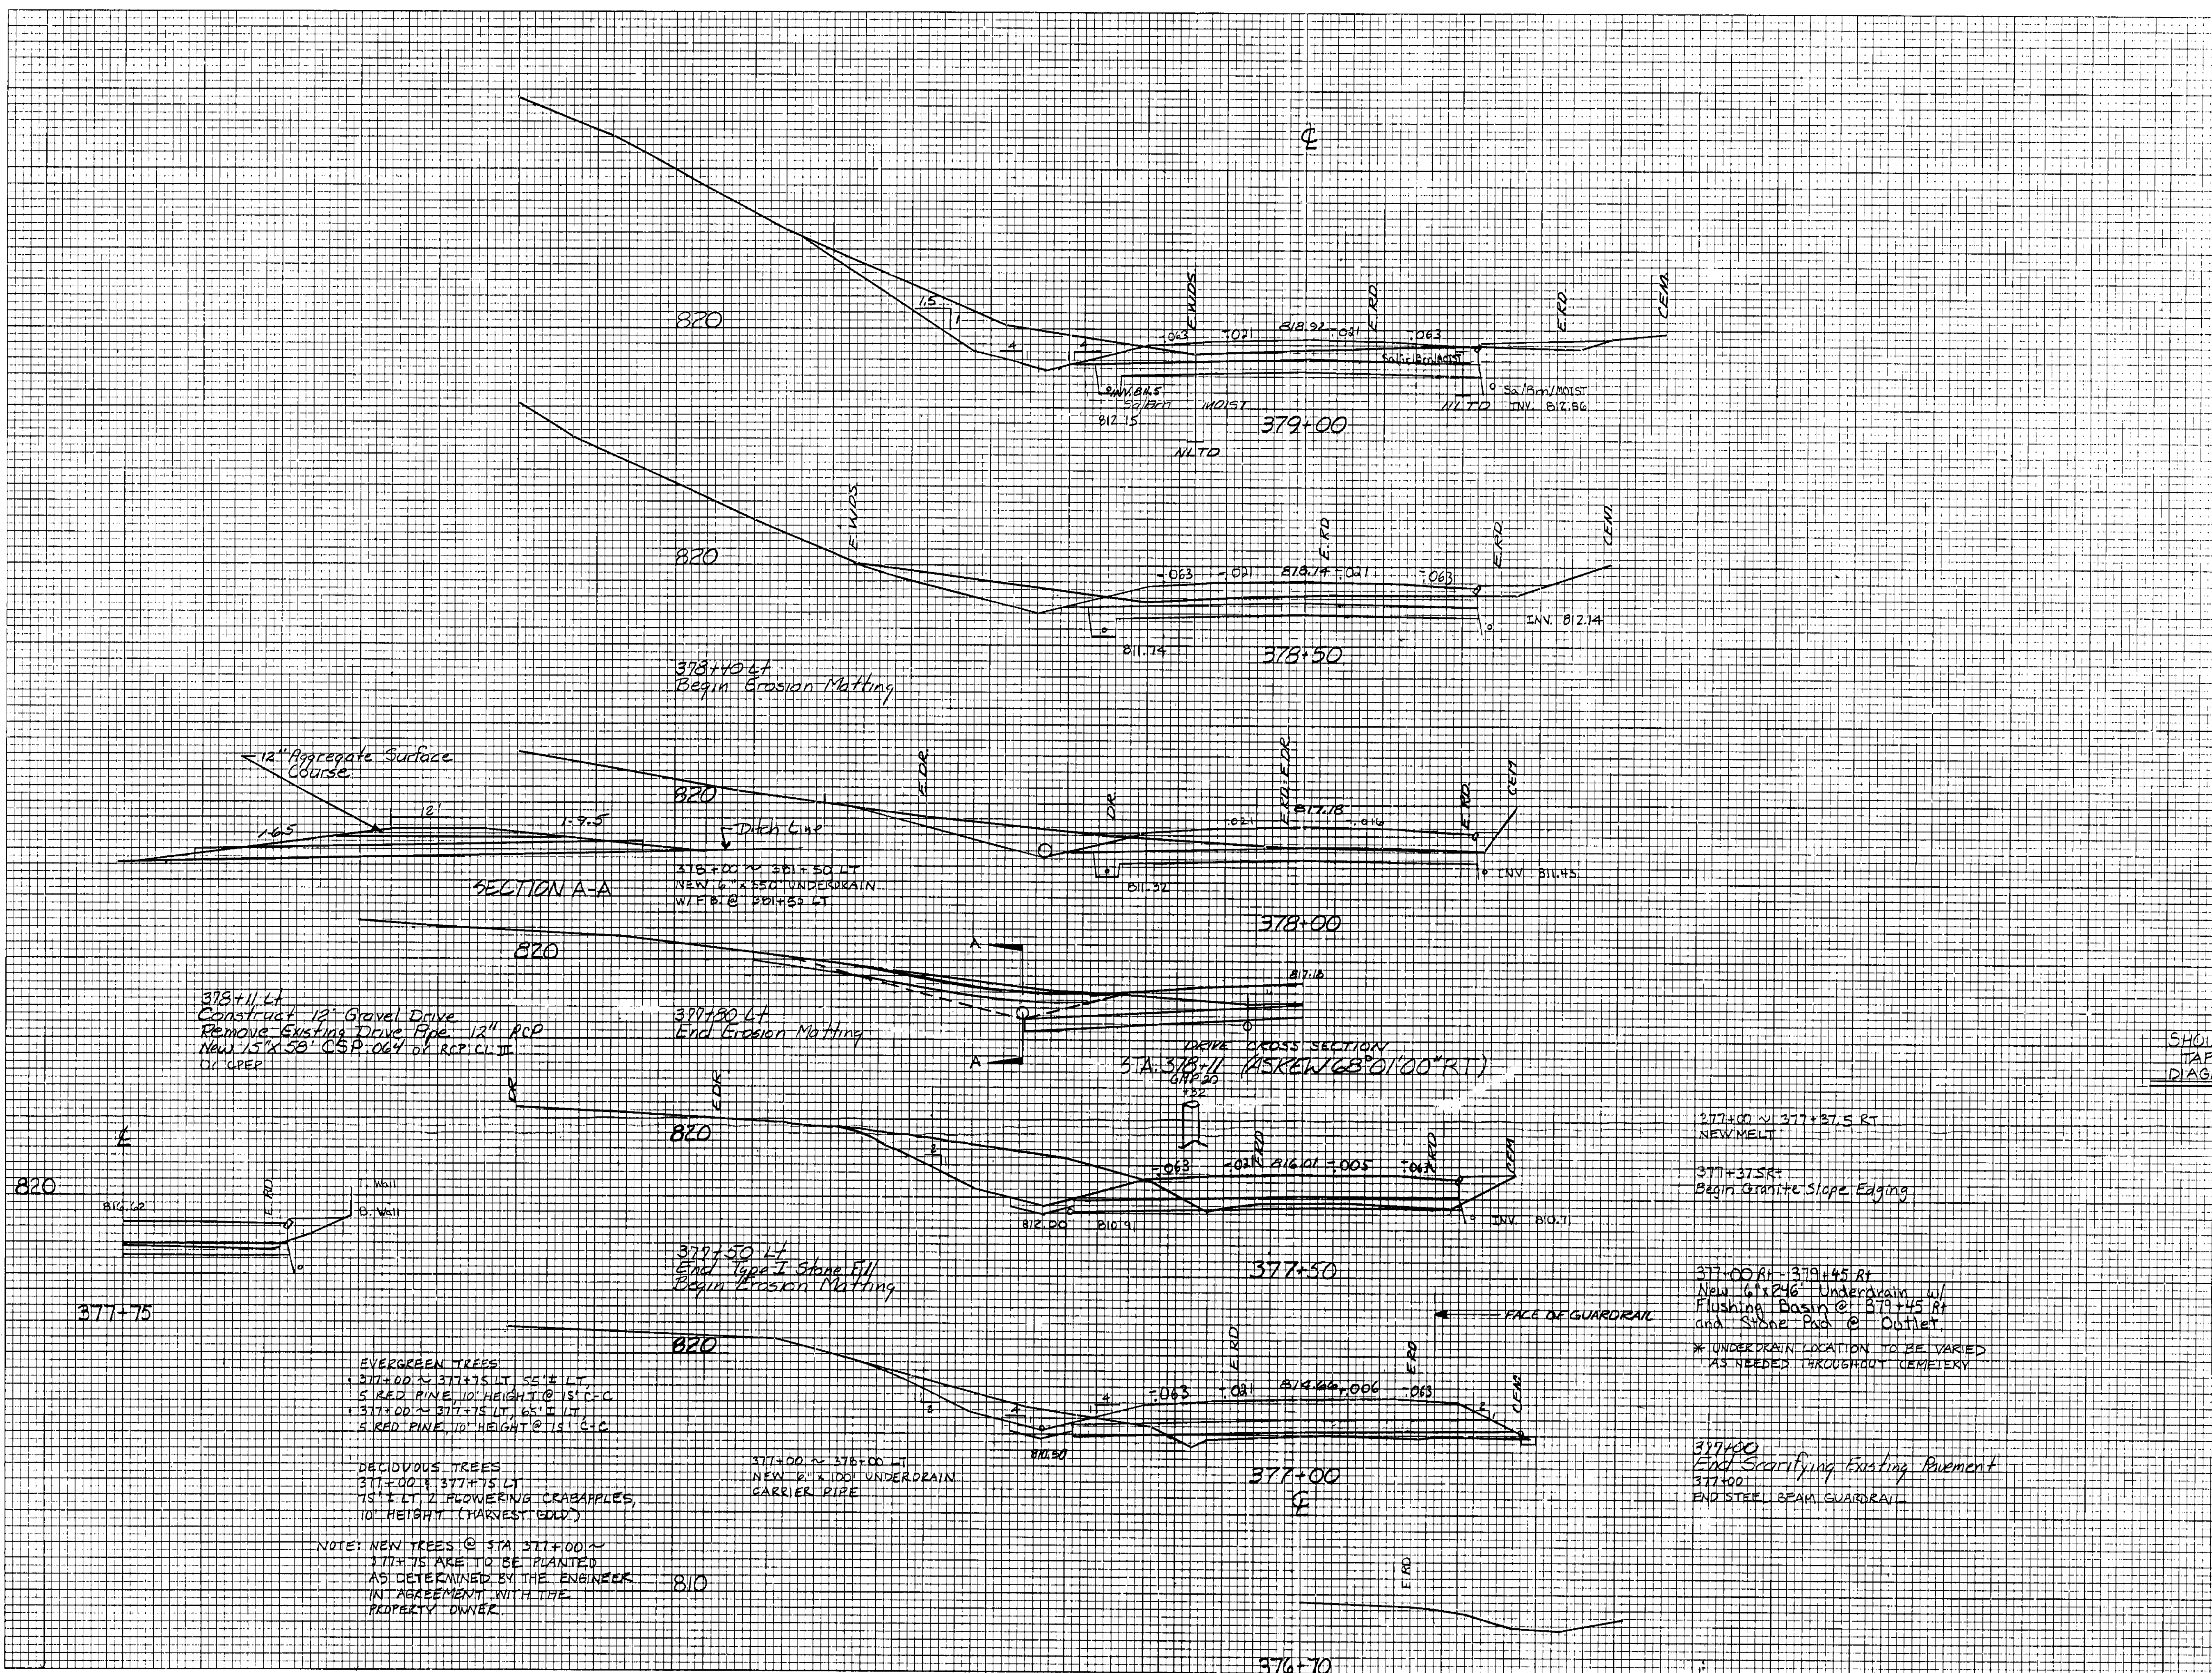

SHOULDER TAPER DIAGRAM

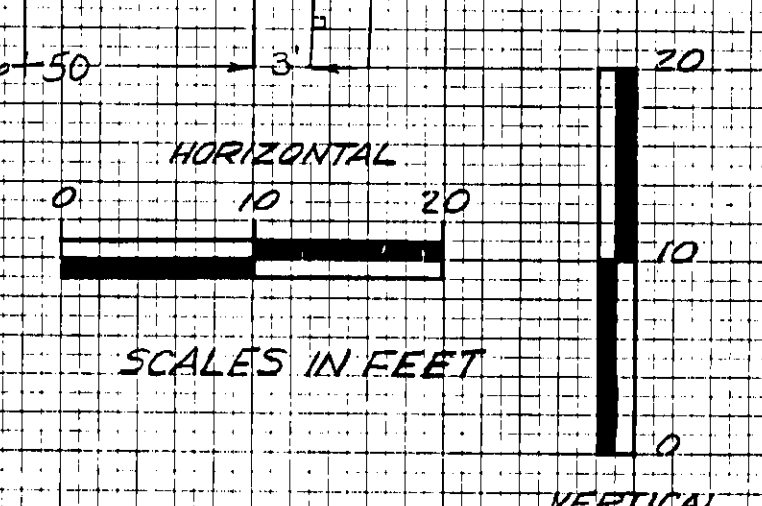

378+11 Lt
Construct 12" Gravel Drive
Remove Existing Drive Pipe
New 15" x 58" CSP 064 of RCP CL III
11" UPEP

377+50 Lt
End Erosion Matting

DRIVE CROSS SECTION
S.A. 378+11 (ASKW 63° 01' 00" RT)

377+00 ~ 377+37.5 RT
NEW MELT

377+37.5
Begin Granite Slope Edging

377+00 RT ~ 379+45 RT
New 16" x 24" Underdrain w/
Flushing Basin @ 379+45 RT
and Stone Pad @ Outlet
* UNDERDRAIN LOCATION TO BE VARIED
AS NEEDED THROUGHOUT CEMETERY

377+00
End Scarifying Existing Pavement
377+00
END STEEL BEAM GUARDRAIL

EVERGREEN TREES
377+00 ~ 377+75 LT 55" #1 LT
5 RED PINE 10' HEIGHT @ 15' C.C.
377+00 ~ 377+75 LT 65" #1 LT
5 RED PINE 10' HEIGHT @ 15' C.C.

DECIDUOUS TREES
377+00 ~ 377+75 LT
15" #1 LT 2 FLOWERING CRABAPPLES,
10' HEIGHT (HARVEST EDDY)

NOTE: NEW TREES @ STA 377+00 ~
377+75 ARE TO BE PLANTED
AS DETERMINED BY THE ENGINEER
IN AGREEMENT WITH THE
PROPERTY OWNER.

CROSS SECTIONS
STA 377+00 TO STA 379+00
GROTON-RYEGATE ROAD=1(30)
SHEET 89 OF 152