
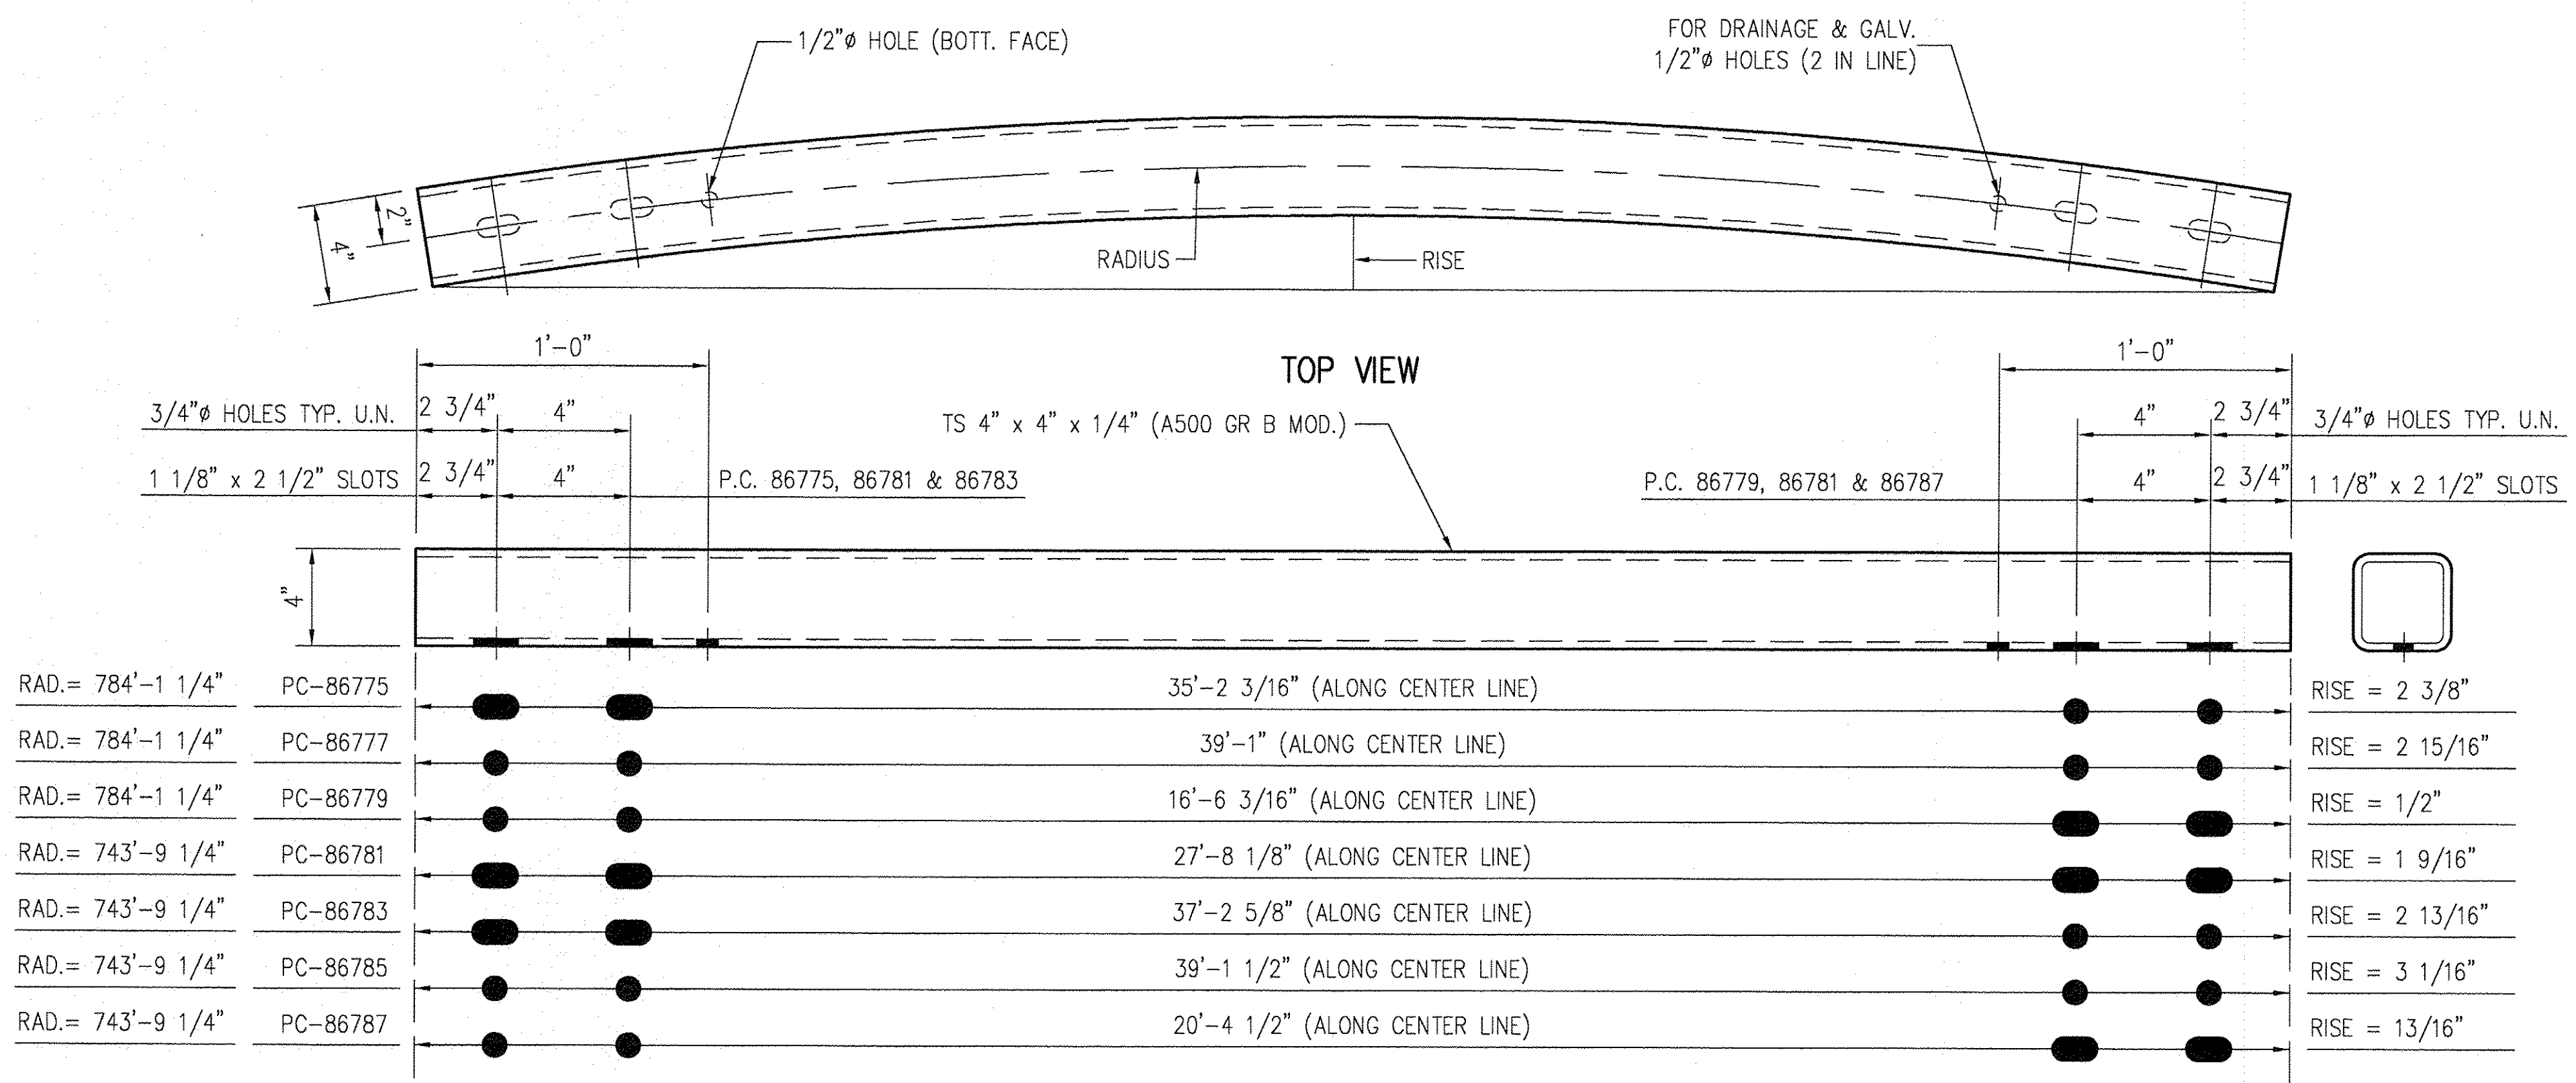


F:\RFI\Share\Engineering\WPI\VT1006227\22-1006227-D3.dwg 1/14/03 16:39:07

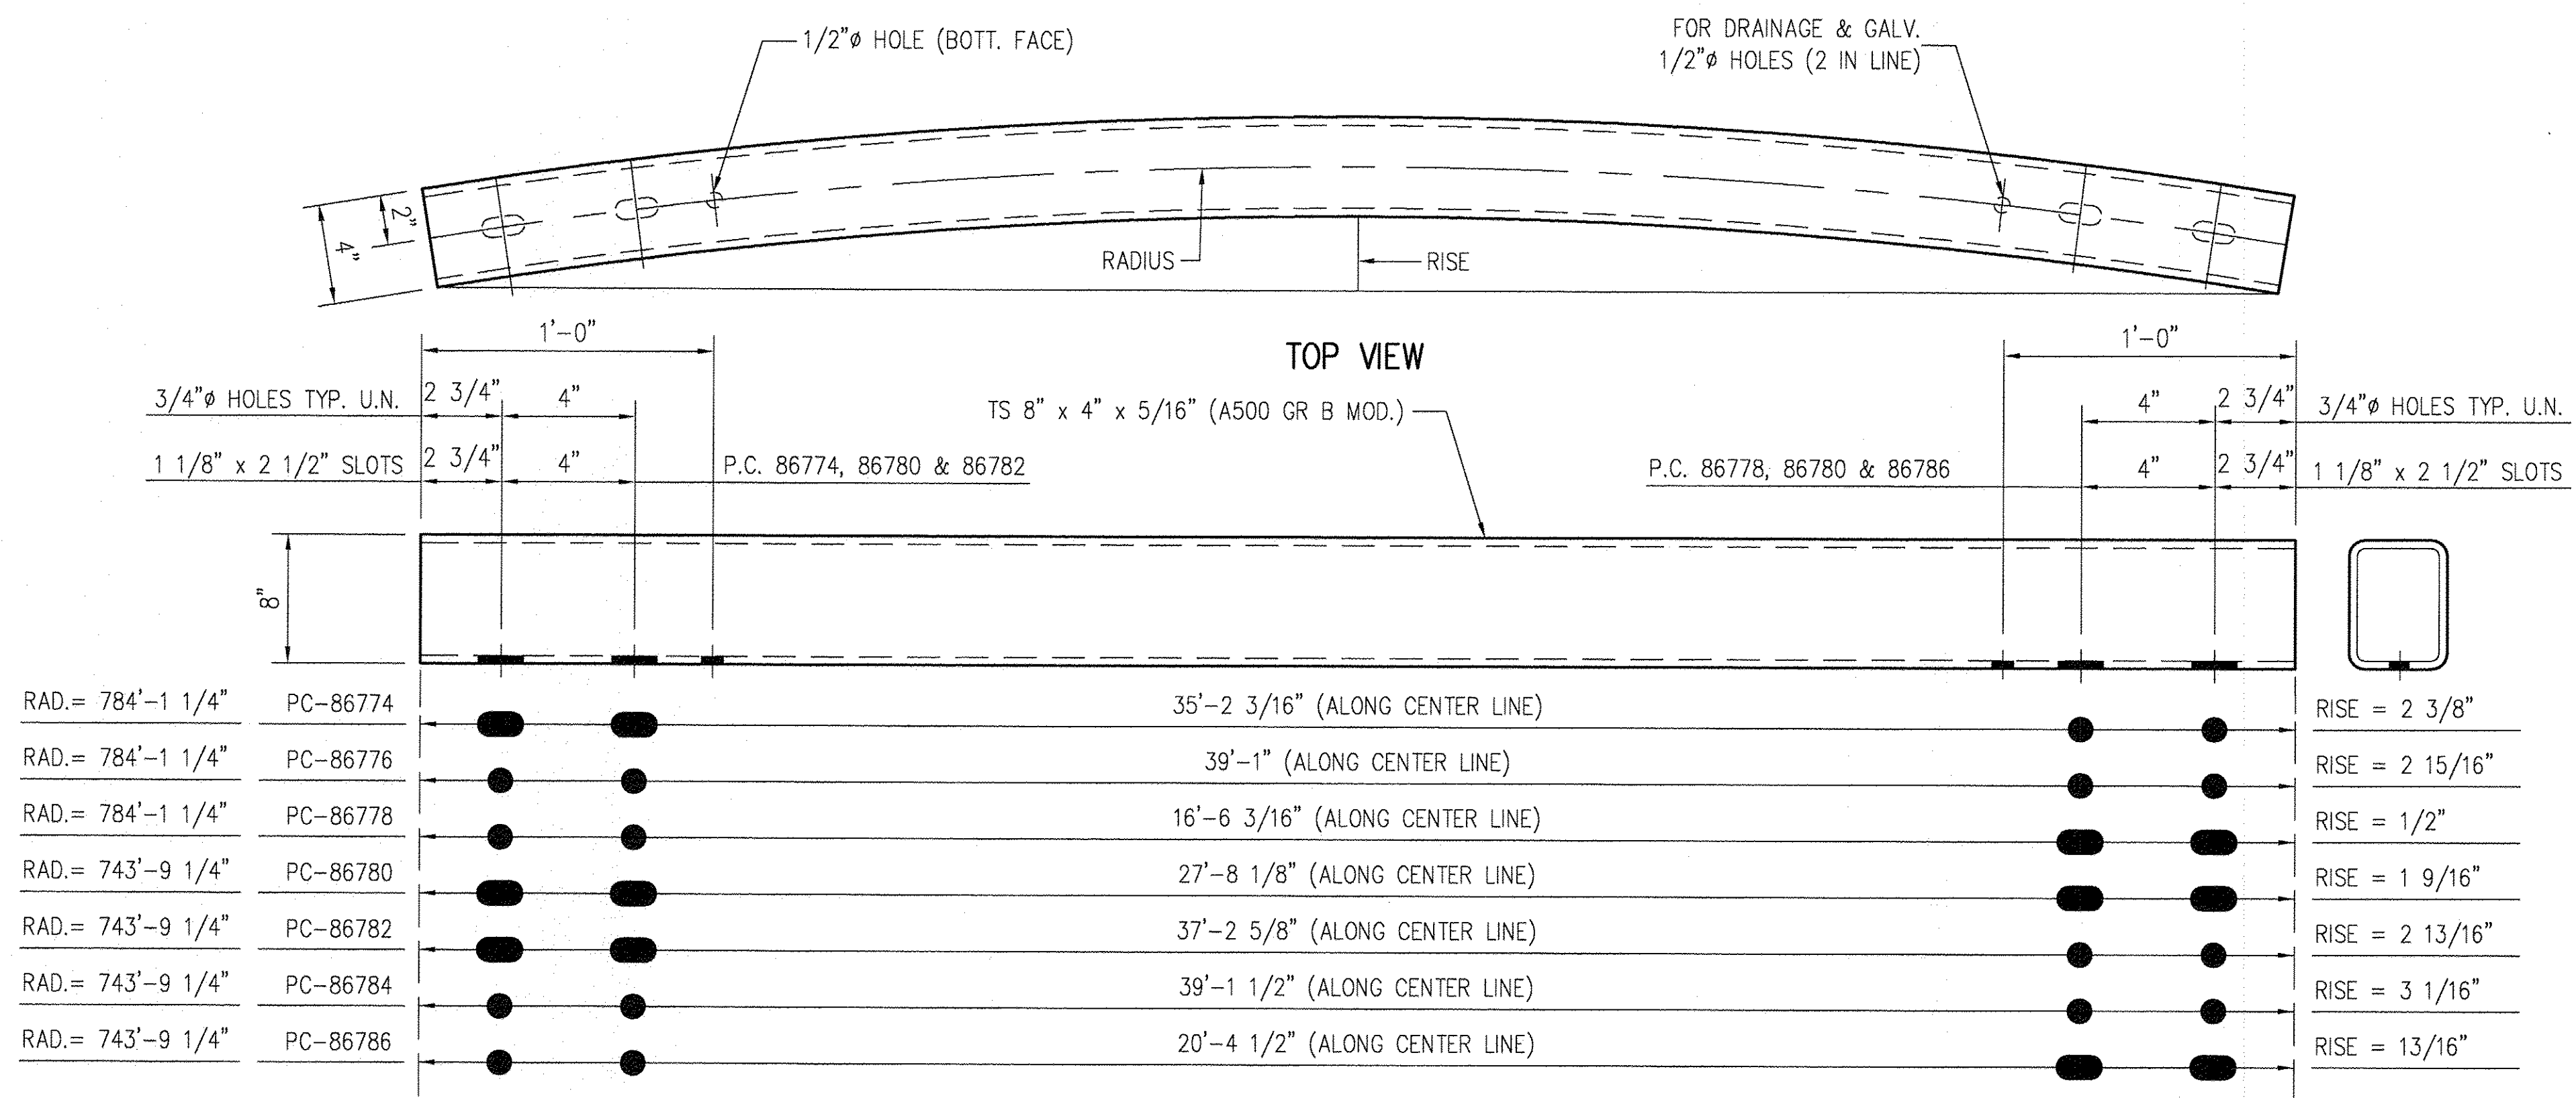

| BILL OF MATERIAL | | | | |
|------------------|------------|----------------------------------|---------|---------|
| PRODUCT CODE | BRIDGE 25A | DESCRIPTION | WT. EA. | REMARKS |
| 86774G | 1 | TS 8" x 4" x 5/16" x 35'-2 3/16" | 869 # | |
| 86776G | 6 | TS 8" x 4" x 5/16" x 39'-1" | 965 # | |
| 86778G | 1 | TS 8" x 4" x 5/16" x 16'-6 3/16" | 408 # | |
| 86780G | 1 | TS 8" x 4" x 5/16" x 27'-8 1/8" | 684 # | |
| 86782G | 1 | TS 8" x 4" x 5/16" x 37'-2 5/8" | 919 # | |
| 86784G | 6 | TS 8" x 4" x 5/16" x 39'-1 1/2" | 966 # | |
| 86786G | 1 | TS 8" x 4" x 5/16" x 20'-4 1/2" | 503 # | |
| 86775G | 1 | TS 4" x 4" x 1/4" x 35'-2 3/16" | 454 # | |
| 86777G | 6 | TS 4" x 4" x 1/4" x 39'-1" | 504 # | |
| 86779G | 1 | TS 4" x 4" x 1/4" x 16'-6 3/16" | 213 # | |
| 86781G | 1 | TS 4" x 4" x 1/4" x 27'-8 1/8" | 357 # | |
| 86783G | 1 | TS 4" x 4" x 1/4" x 37'-2 5/8" | 480 # | |
| 86785G | 6 | TS 4" x 4" x 1/4" x 39'-1 1/2" | 505 # | |
| 86787G | 1 | TS 4" x 4" x 1/4" x 20'-4 1/2" | 263 # | |

NOTES: APPROVAL DRAWING

1. FOR GENERAL NOTES PLEASE REFER TO SHEET D1 OF 4
2. FOR ERECTION DETAILS SEE SHEET E1 OF 4 (22) 1006227
3. FOR RAILING LAYOUT SEE SHEET E3 OF 4 (22) 1006227
4. DETAIL DIMENSION SHOWN ARE ALONG CENTER LINE OF RAIL.

| REV. | CHK'D | BY | DATE | REMARKS |
|---|-------|-----------------|------|--|
| | | | | |
| PAY ITEM NUMBER 525.33 BR. RAIL 2 BAR NETC | | | | |
| STATE OF VERMONT AGENCY OF TRANSPORTATION VT. ROUTE 9 - TOWNS OF SEARSBURGH & WILMINGTON COUNTIES OF BENNINGTON & WINDHAM STATE PROJECT NO. NHF 010-1(18) BRIDGE No. 25A | | | | DRAWN SAR CHECKED S.H. SCALE: N.T.S. |
| CUSTOMER NORTHLAND SPECIALITES | | P.O. No. VERBAL | | DATE 11/14/02 |
| TRINITY INDUSTRIES, INC. HIGHWAY SAFETY PRODUCTS 2525 STEMMONS FREEWAY, DALLAS, TX 75207 | | | | ENG. FILE # 22-1006227-D3 SHT.No. D3 OF 4 TRINITY SALES ORDER NO. (22) 1006227 |
| | | | | REV. 0 |

VAOT RECEIVED
CHK'D BY *RRW* OK'D BY _____
JAN 29 2003
RESUBMIT _____ APPROVED _____
BY *RRW* DATE 1-30-03

This drawing and the information shown thereon is the sole property of TRINITY INDUSTRIES, INC. Neither the drawing nor such information is to be used for any purpose other than that for which it was specifically furnished by TRINITY INDUSTRIES, INC., nor is any reproduction authorized without written permission.

BRARD ENGINEERING DEPT.
ISSUED
JAN 15 2003
TRINITY INDUSTRIES, INC.
1170 N. STATE STREET
BRARD, OHIO 44420