


INDEX OF SHEETS

SEE SHEET #2

STATE OF VERMONT AGENCY OF TRANSPORTATION

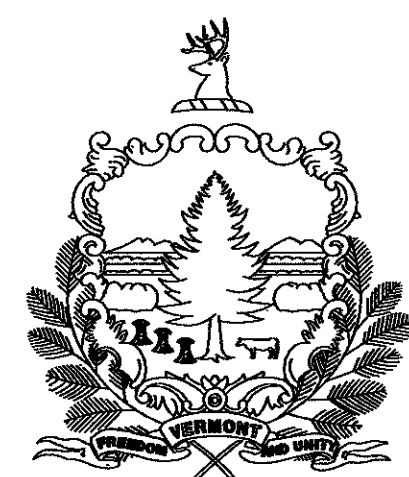

PROPOSED IMPROVEMENT


TOWN OF SEARSBURG & WILMINGTON COUNTIES OF BENNINGTON & WINDHAM

VT. ROUTE 9 PRINCIPAL ARTERIAL



BEGINNING AT A POINT APPROXIMATELY 3.541 MILES EASTERLY OF WOODFORD - SEARSBURG TOWN LINE AND EXTENDING SOUTHEASTERLY 3.670 MILES TO A POINT ON EXISTING VT. RTE. 9 APPROXIMATELY 1.747 MILES EASTERLY OF THE SEARSBURG - WILMINGTON TOWN LINE.

LENGTH OF ROADWAY 18,525.49 FEET = 3.508 MILES
LENGTH OF BRIDGES 855.46 FEET = 0.162 MILES
LENGTH OF PROJECT 19,380.95 FEET = 3.670 MILES

WORK TO BE PERFORMED UNDER THIS PROJECT INCLUDES GRADING, DRAINAGE, SUBBASE AND PAVEMENT FOR A STATE HIGHWAY PARTLY ON NEW LOCATION, INCLUDING THREE BRIDGES CROSSING OVER THE DEERFIELD RIVER AND A RIGID FRAME OVER BOND BROOK.

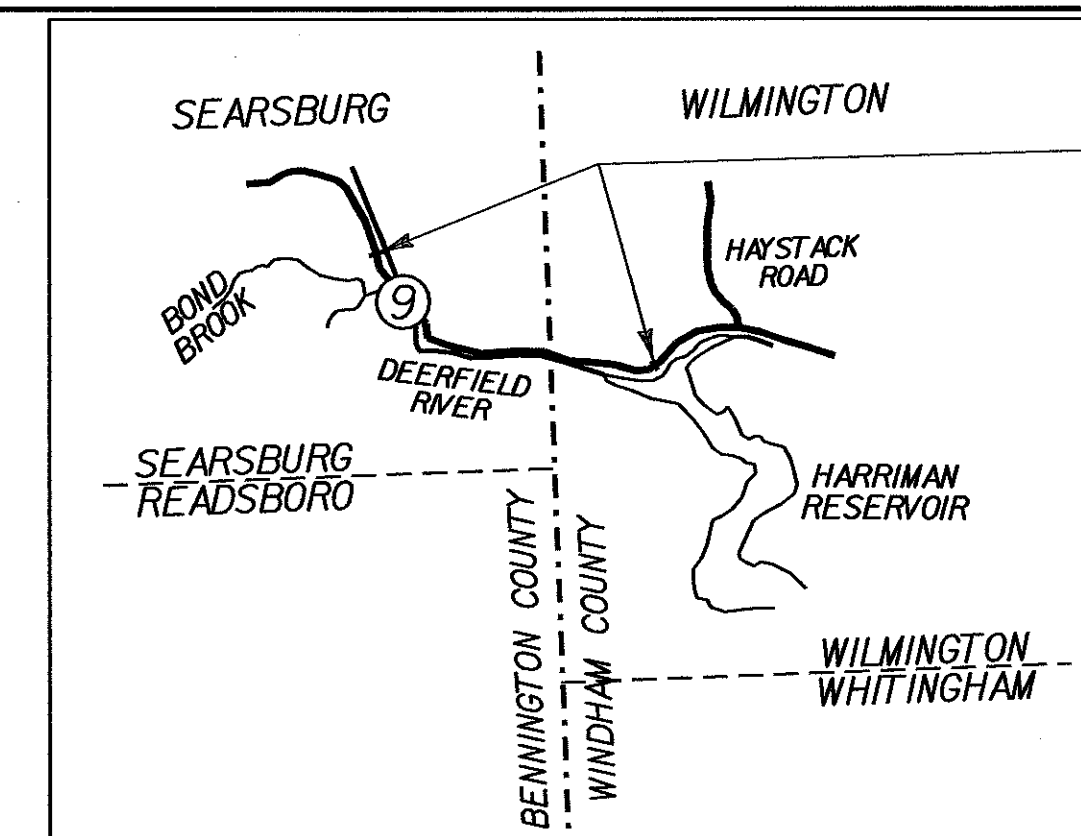

VICINITY MAP
SCALE IN MILES
0 2 4

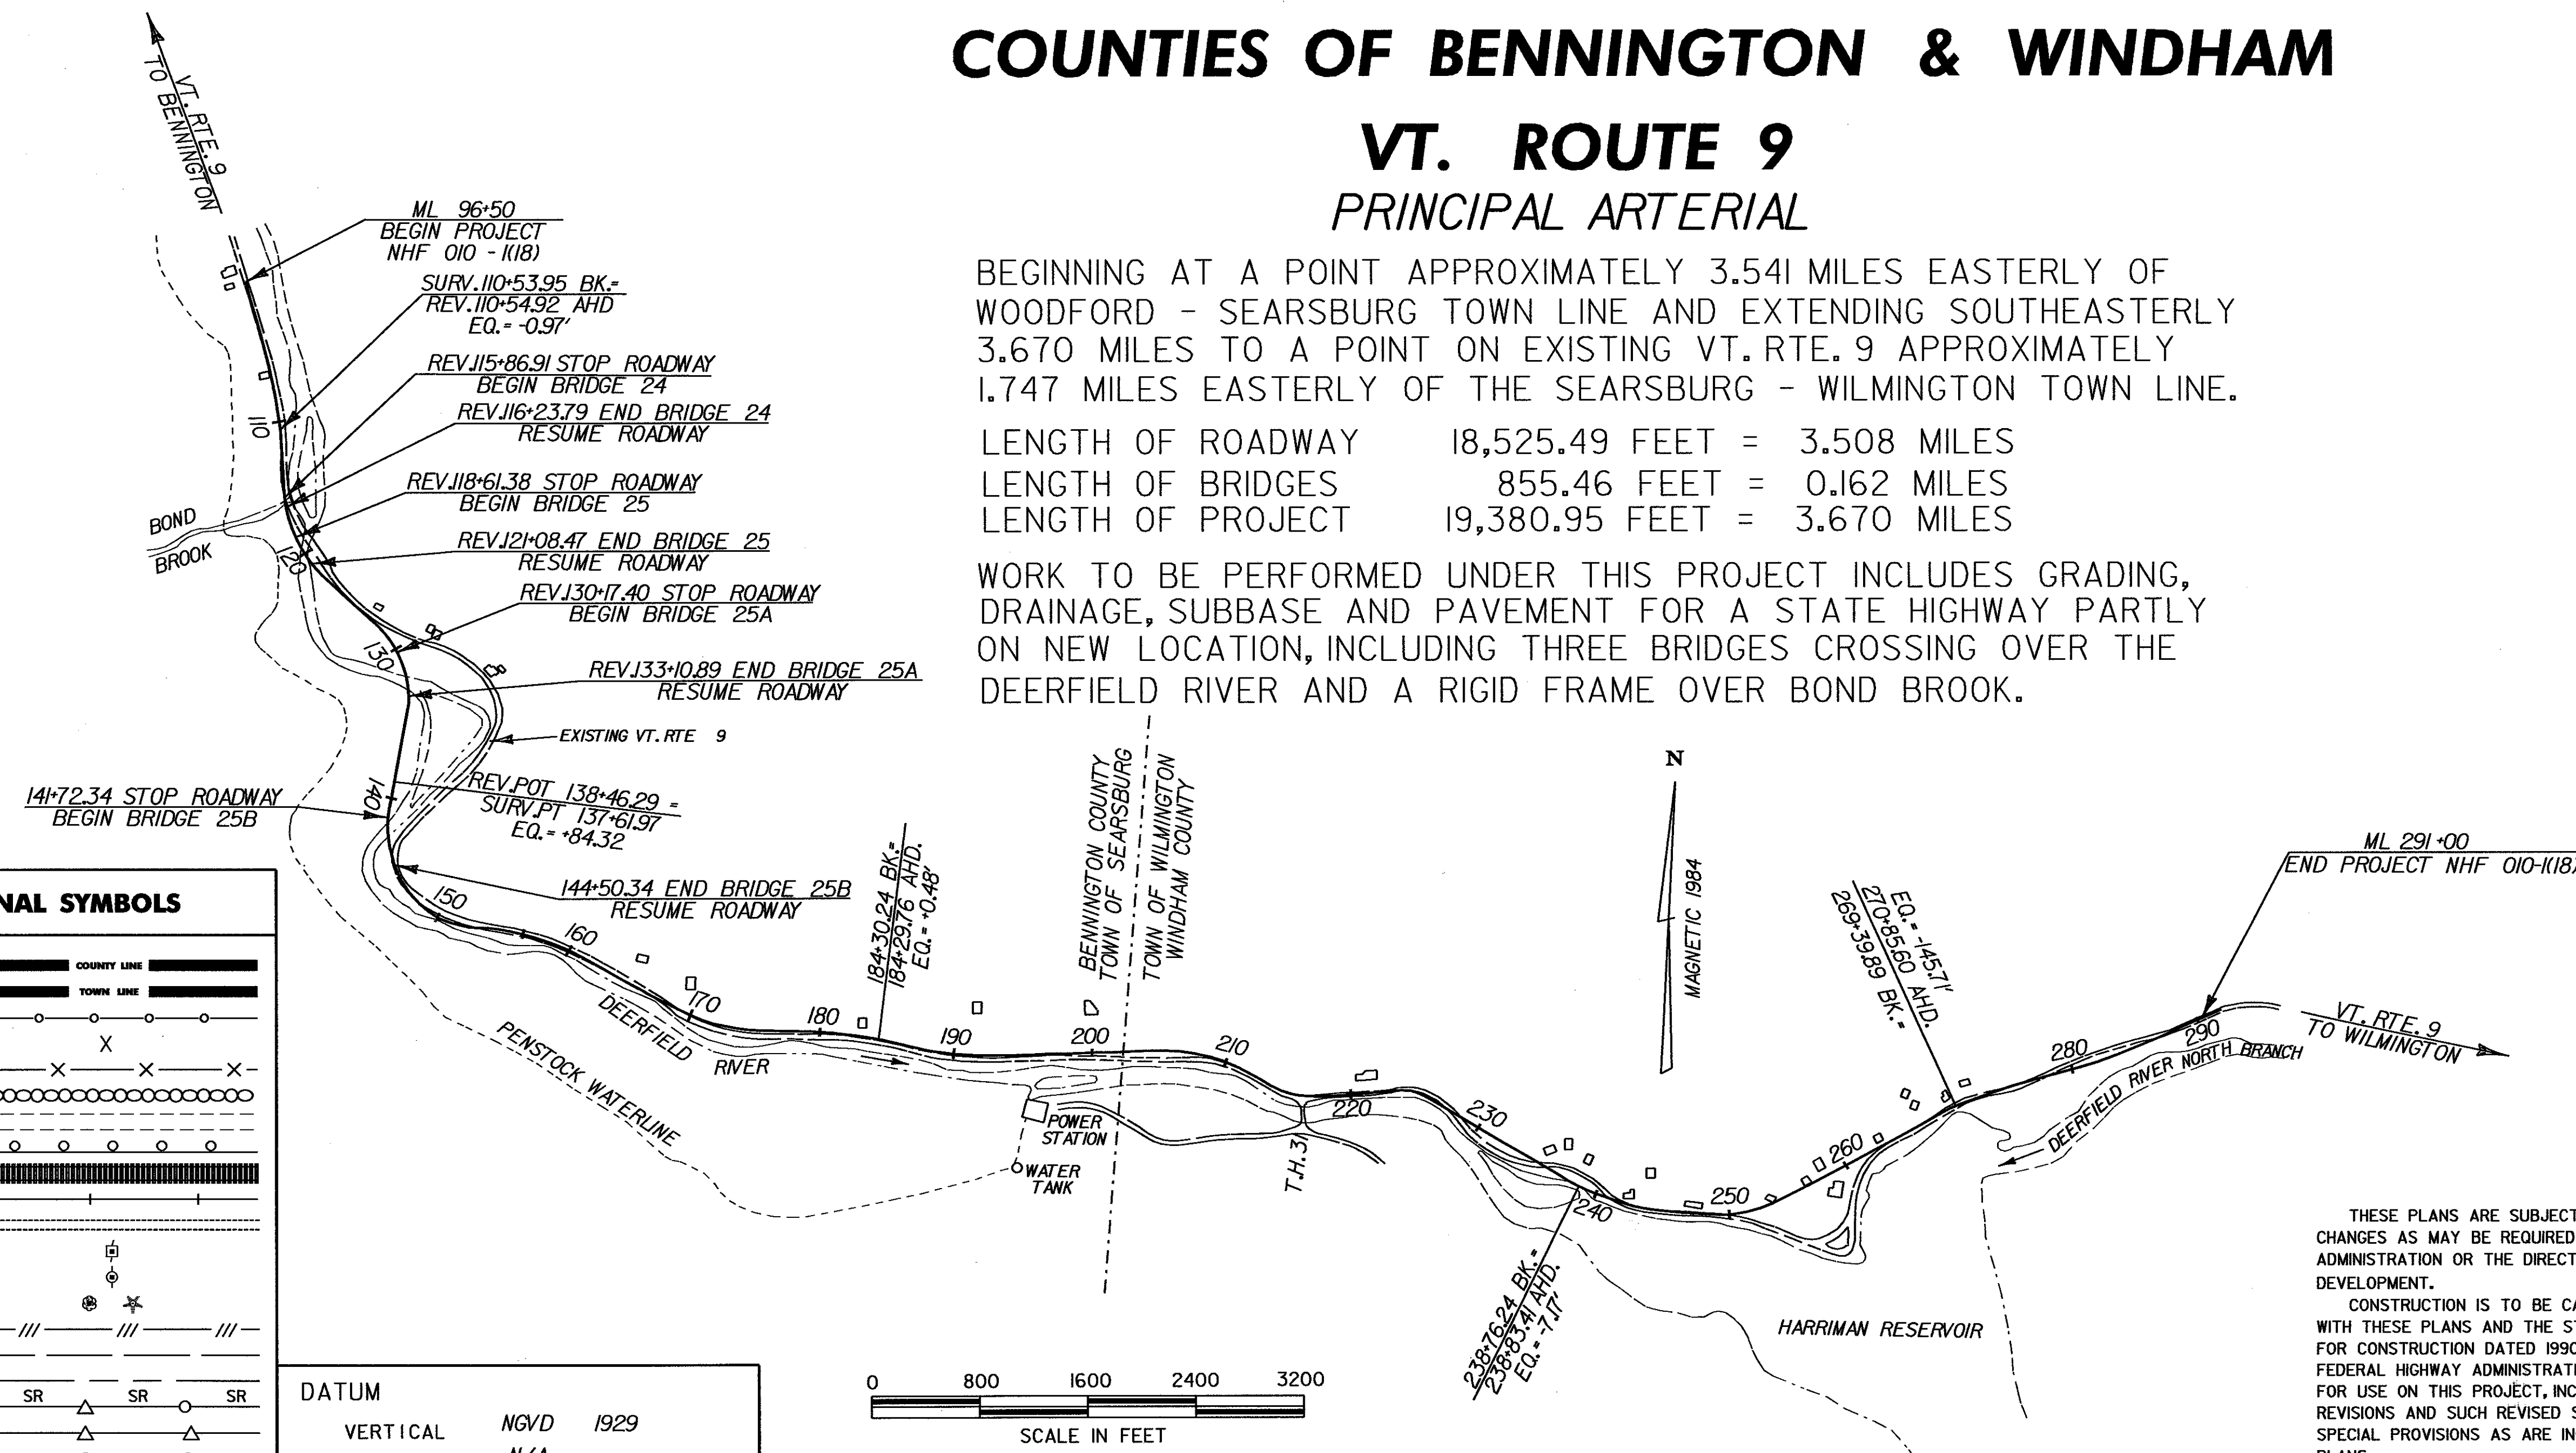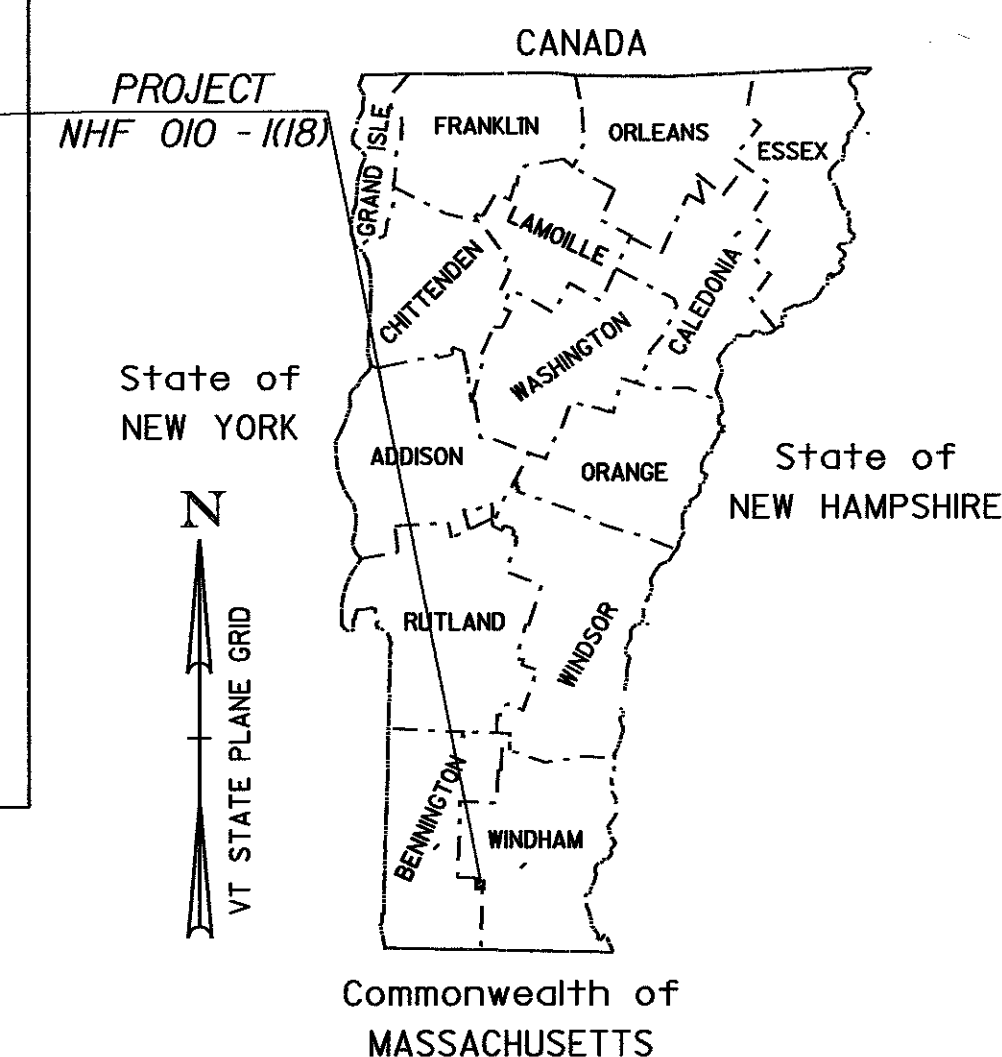


TRAFFIC DATA	2000	2020
ADT	4420	6010
DHV	785	1070
ADTT	540	855
% D	52	52
% T	10.0	11.0
FLEXIBLE ESAL'S	2000 - 2020 7,115,000	2000 - 2040 18,973,000
DESIGN SPEED (V) = 50 M.P.H.		

BITUMINOUS CONCRETE PAVEMENT SUPERPAVE MIXTURE DESIGN CRITERIA	
DESIGN LIFE ESALS	7,115,000
DESIGN NUMBER OF GYRATIONS	100
PERFORMANCE GRADED ASPHALT BINDER	PG 58-28

CONVENTIONAL SYMBOLS

COUNTY LINE	
TOWN LINE	
LIMITS OF ACCESS	
POINT OF ACCESS	
FENCE LINE	
STONE WALL	
TRAVELED WAY	
RAILROAD	
SURVEY LINE	
CULVERT	
POWER POLE	
TELEPHONE POLE	
TREES	
CONTROL OF ACCESS	
PROPERTY LINE	
R.O.W. TAKING LINE	
SLOPE RIGHTS	
TOP OF CUT	
TOE OF SLOPE	

DATUM
VERTICAL NGVD 1929
HORIZONTAL N/A

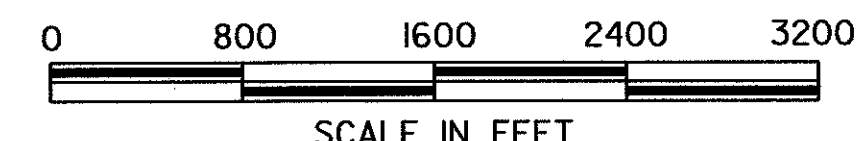

DD096TLEJ 28-FEB-2002

THESE PLANS ARE SUBJECT TO SUCH ENGINEERING CHANGES AS MAY BE REQUIRED BY THE FEDERAL HIGHWAY ADMINISTRATION OR THE DIRECTOR OF PROJECT DEVELOPMENT.
CONSTRUCTION IS TO BE CARRIED ON IN ACCORDANCE WITH THESE PLANS AND THE STANDARD SPECIFICATIONS FOR CONSTRUCTION DATED 1990, AS APPROVED BY THE FEDERAL HIGHWAY ADMINISTRATION ON MARCH 15, 1990 FOR USE ON THIS PROJECT, INCLUDING ALL SUBSEQUENT REVISIONS AND SUCH REVISED SPECIFICATIONS AND SPECIAL PROVISIONS AS ARE INCORPORATED IN THESE PLANS.

DIRECTOR OF PROJECT DEVELOPMENT
APPROVED DATE 2/23/02
PROJECT MANAGER : G.H. DUBRAY
PROJECT NAME : SEARSBURG - WILMINGTON
PROJECT NUMBER : NHF 010 - (118)
SHEET 1 OF 435 SHEETS