



PROPERTY LOCATION MAP  
APPROX. SCALE 1"=1 MILE

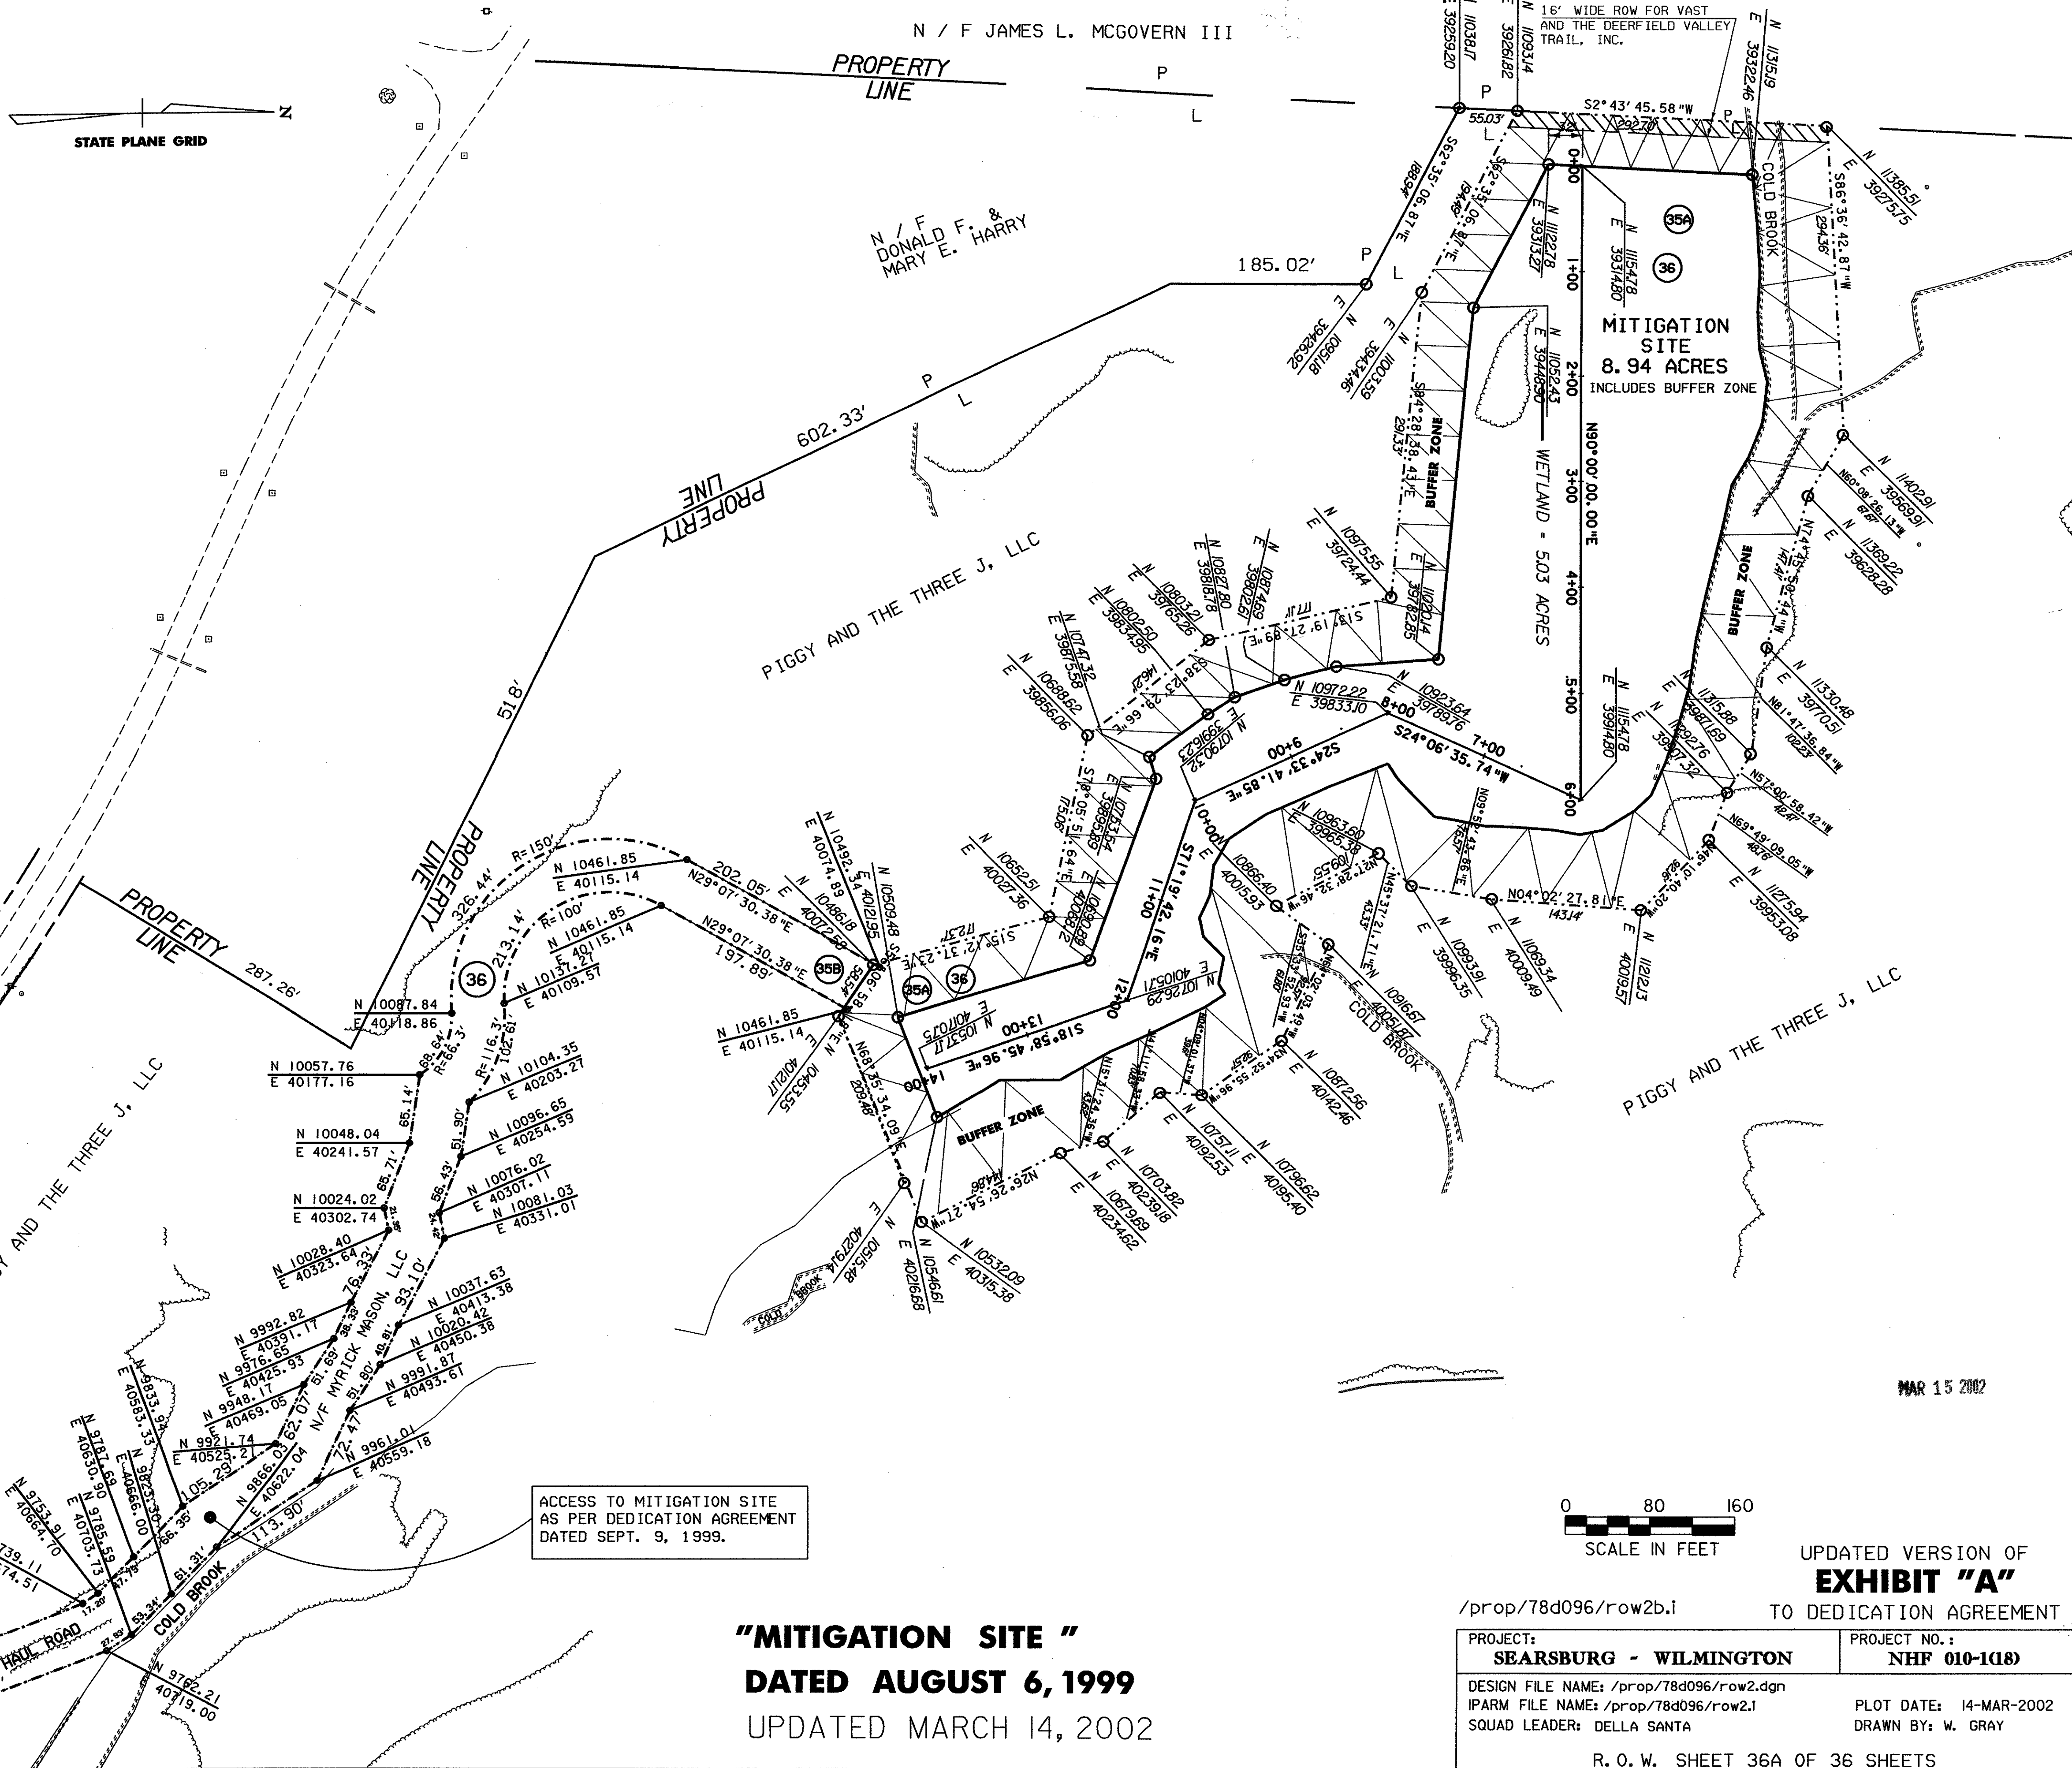

ACCESS TO MITIGATION SITE  
AS PER DEDICATION AGREEMENT  
DATED SEPT. 9, 1999.

**"MITIGATION SITE"**  
**DATED AUGUST 6, 1999**  
UPDATED MARCH 14, 2002

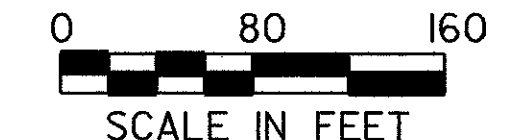

MAR 15 2002

UPDATED VERSION OF  
**EXHIBIT "A"**  
TO DEDICATION AGREEMENT

|   |                                      |
|---|--------------------------------------|
| PROJECT:<br><b>SEARSBURG - WILMINGTON</b> | PROJECT NO.:<br><b>NHF 010-1(18)</b> |
| DESIGN FILE NAME: /prop/78d096/row2.dgn   | PLOT DATE: 14-MAR-2002               |
| IPARM FILE NAME: /prop/78d096/row2.1      | DRAWN BY: W. GRAY                    |
| SQUAD LEADER: DELLA SANTA                 |                                      |