


SECTION A - A
SCALE: 3" = 1'-0"

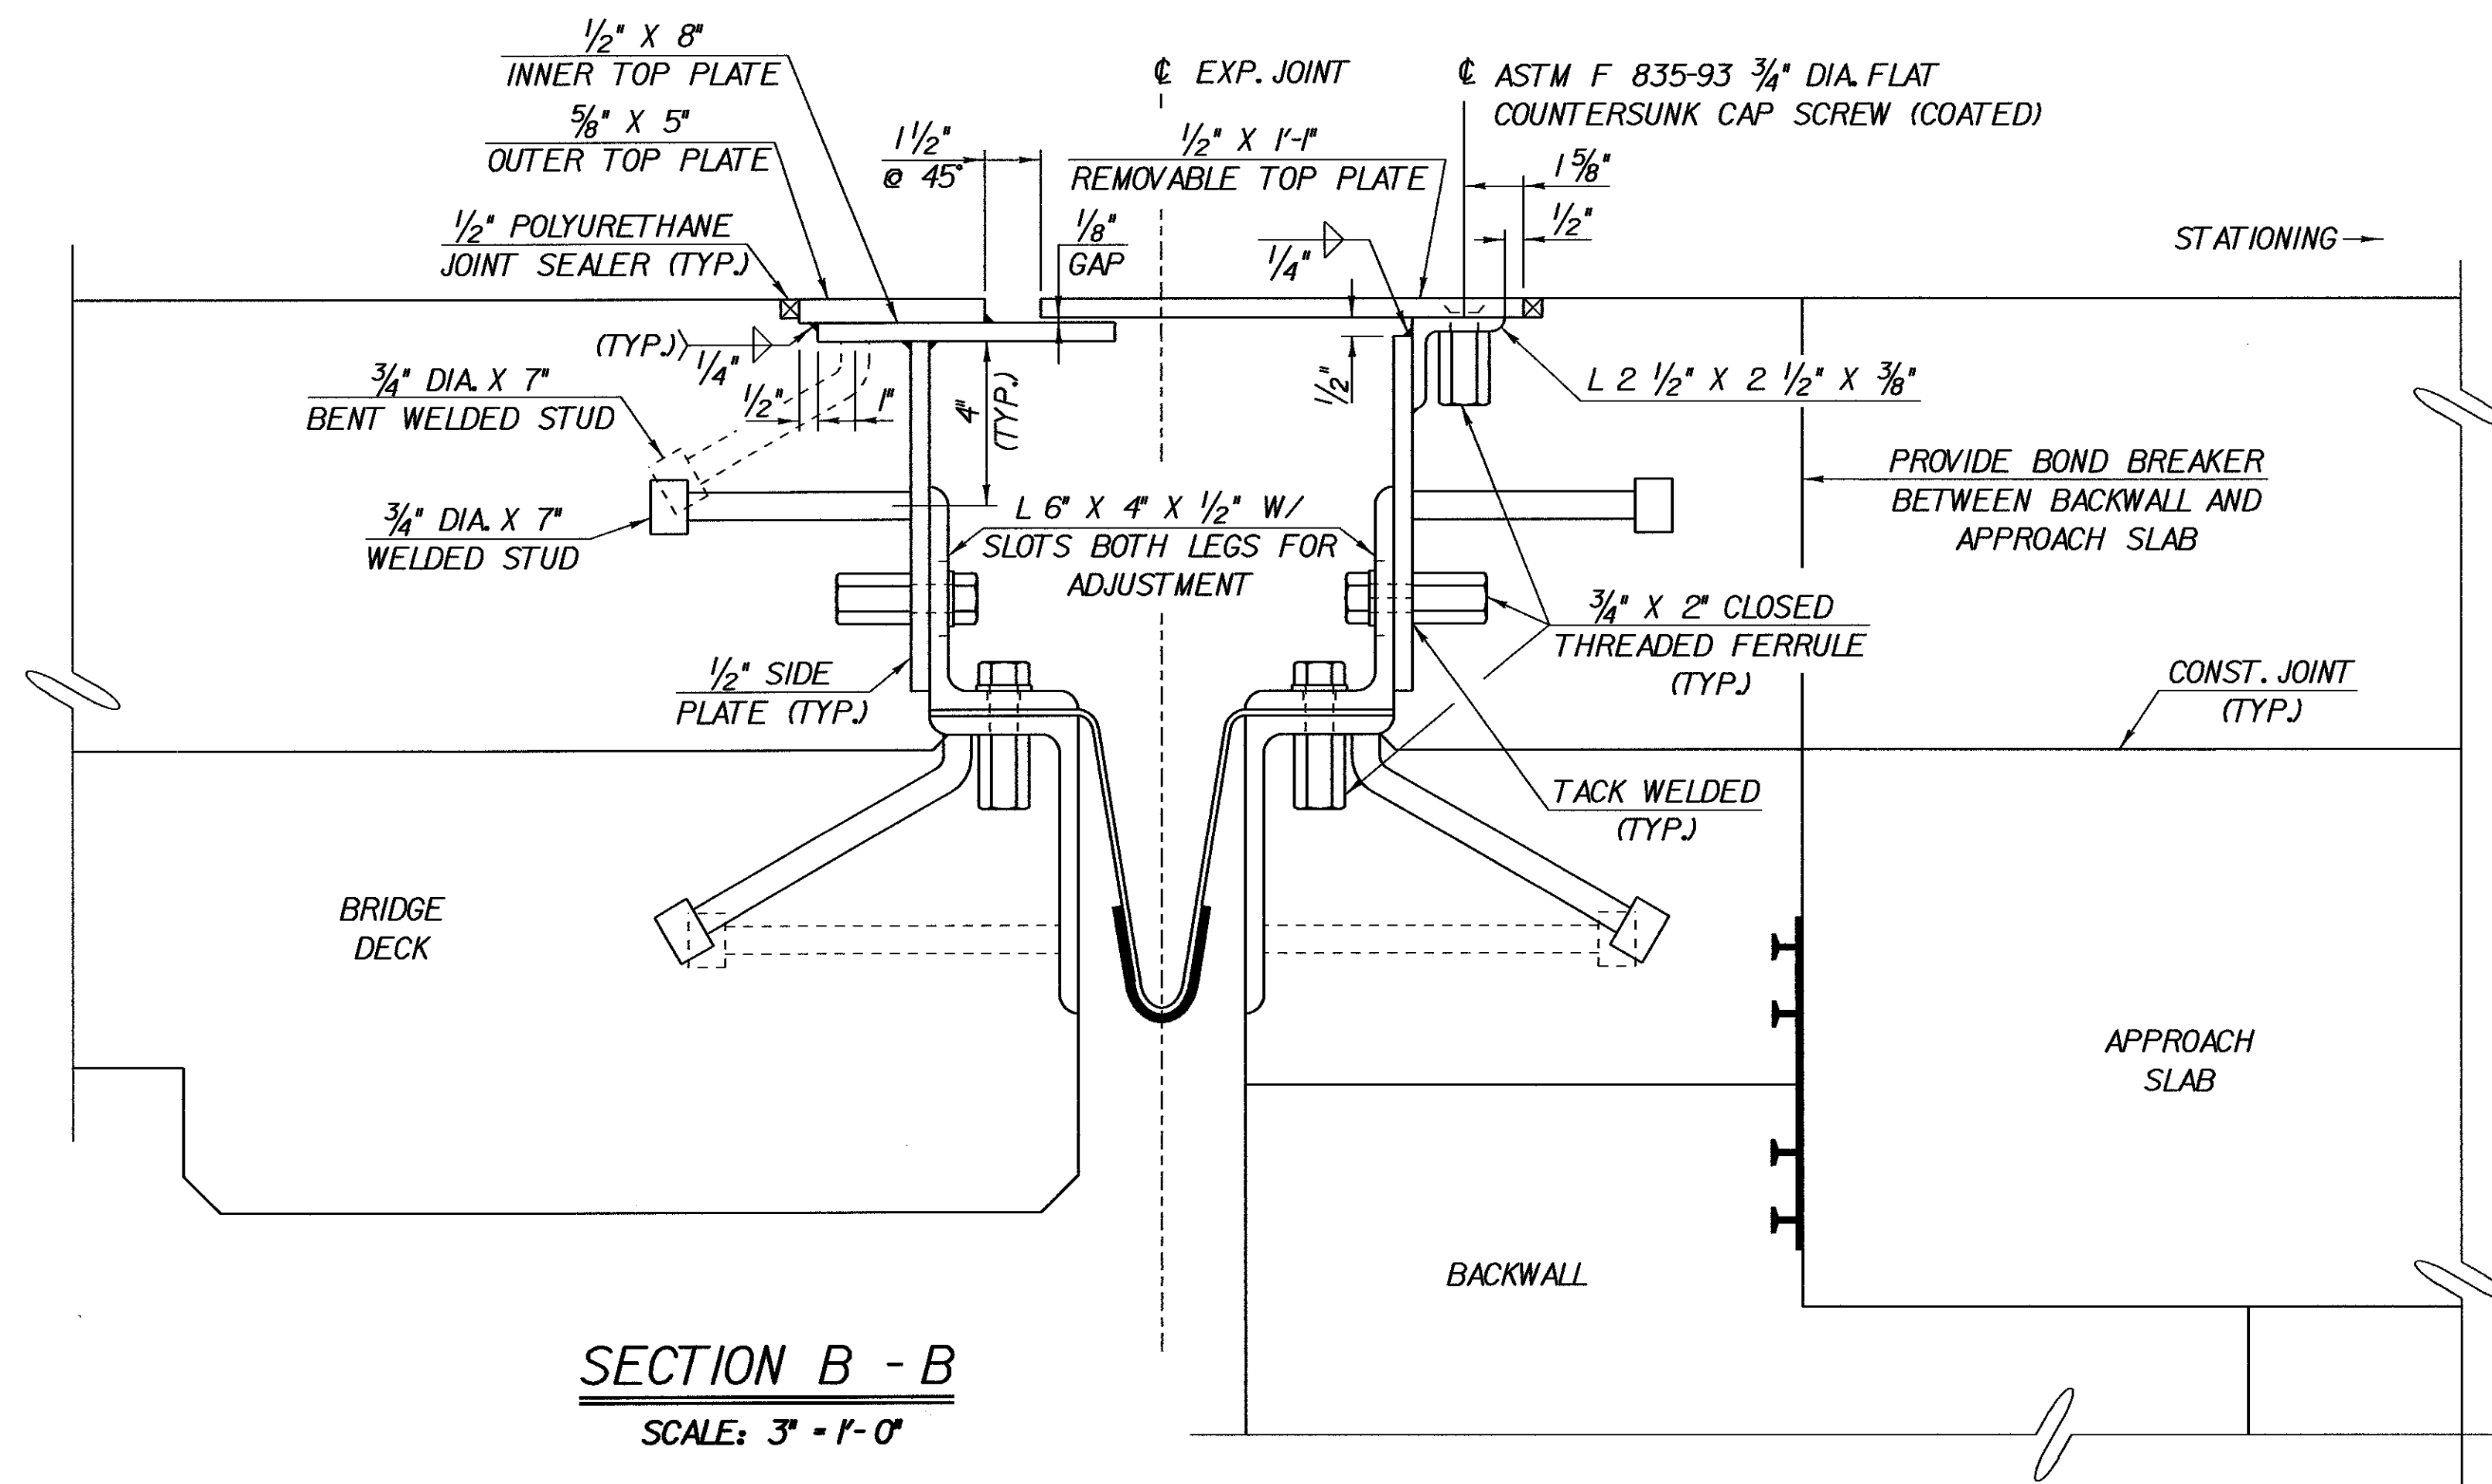

SECTION B - B
SCALE: 3" = 1'-0"

CURB ELEVATION TABLE		
WINGWALL	"A"	"B"
NO. 3	1608.75	1608.69
NO. 4	1610.66	1610.60

**STATE OF VERMONT
AGENCY OF TRANSPORTATION**

Town of SEARSBURG-WILMINGTON	Bridge No. 25B
Highway No. VT. ROUTE 9	Log Sta. Surv. Sta.
VT. ROUTE 9 OVER THE DEERFIELD RIVER	
CURB PLATE DETAILS - BR 25B	
Designed By G. ROY	Drawn By G. ROY
Checked By R. WHITCOMB	Bridge Design Supervisor R. R. WHITCOMB
Date 2/02	Date 2/02
PROJECT SEARSBURG-WILMINGTON	PROJECT NO. NHF OIO - 1 (18)
I.G.C. Info. 78d096\Structures\sd096exp.dgn sd096cpd1	
Bridge Sheet No. BR40BC	Sheet 212 of 435