


# DETOUR TRAFFIC CONTROL PLAN

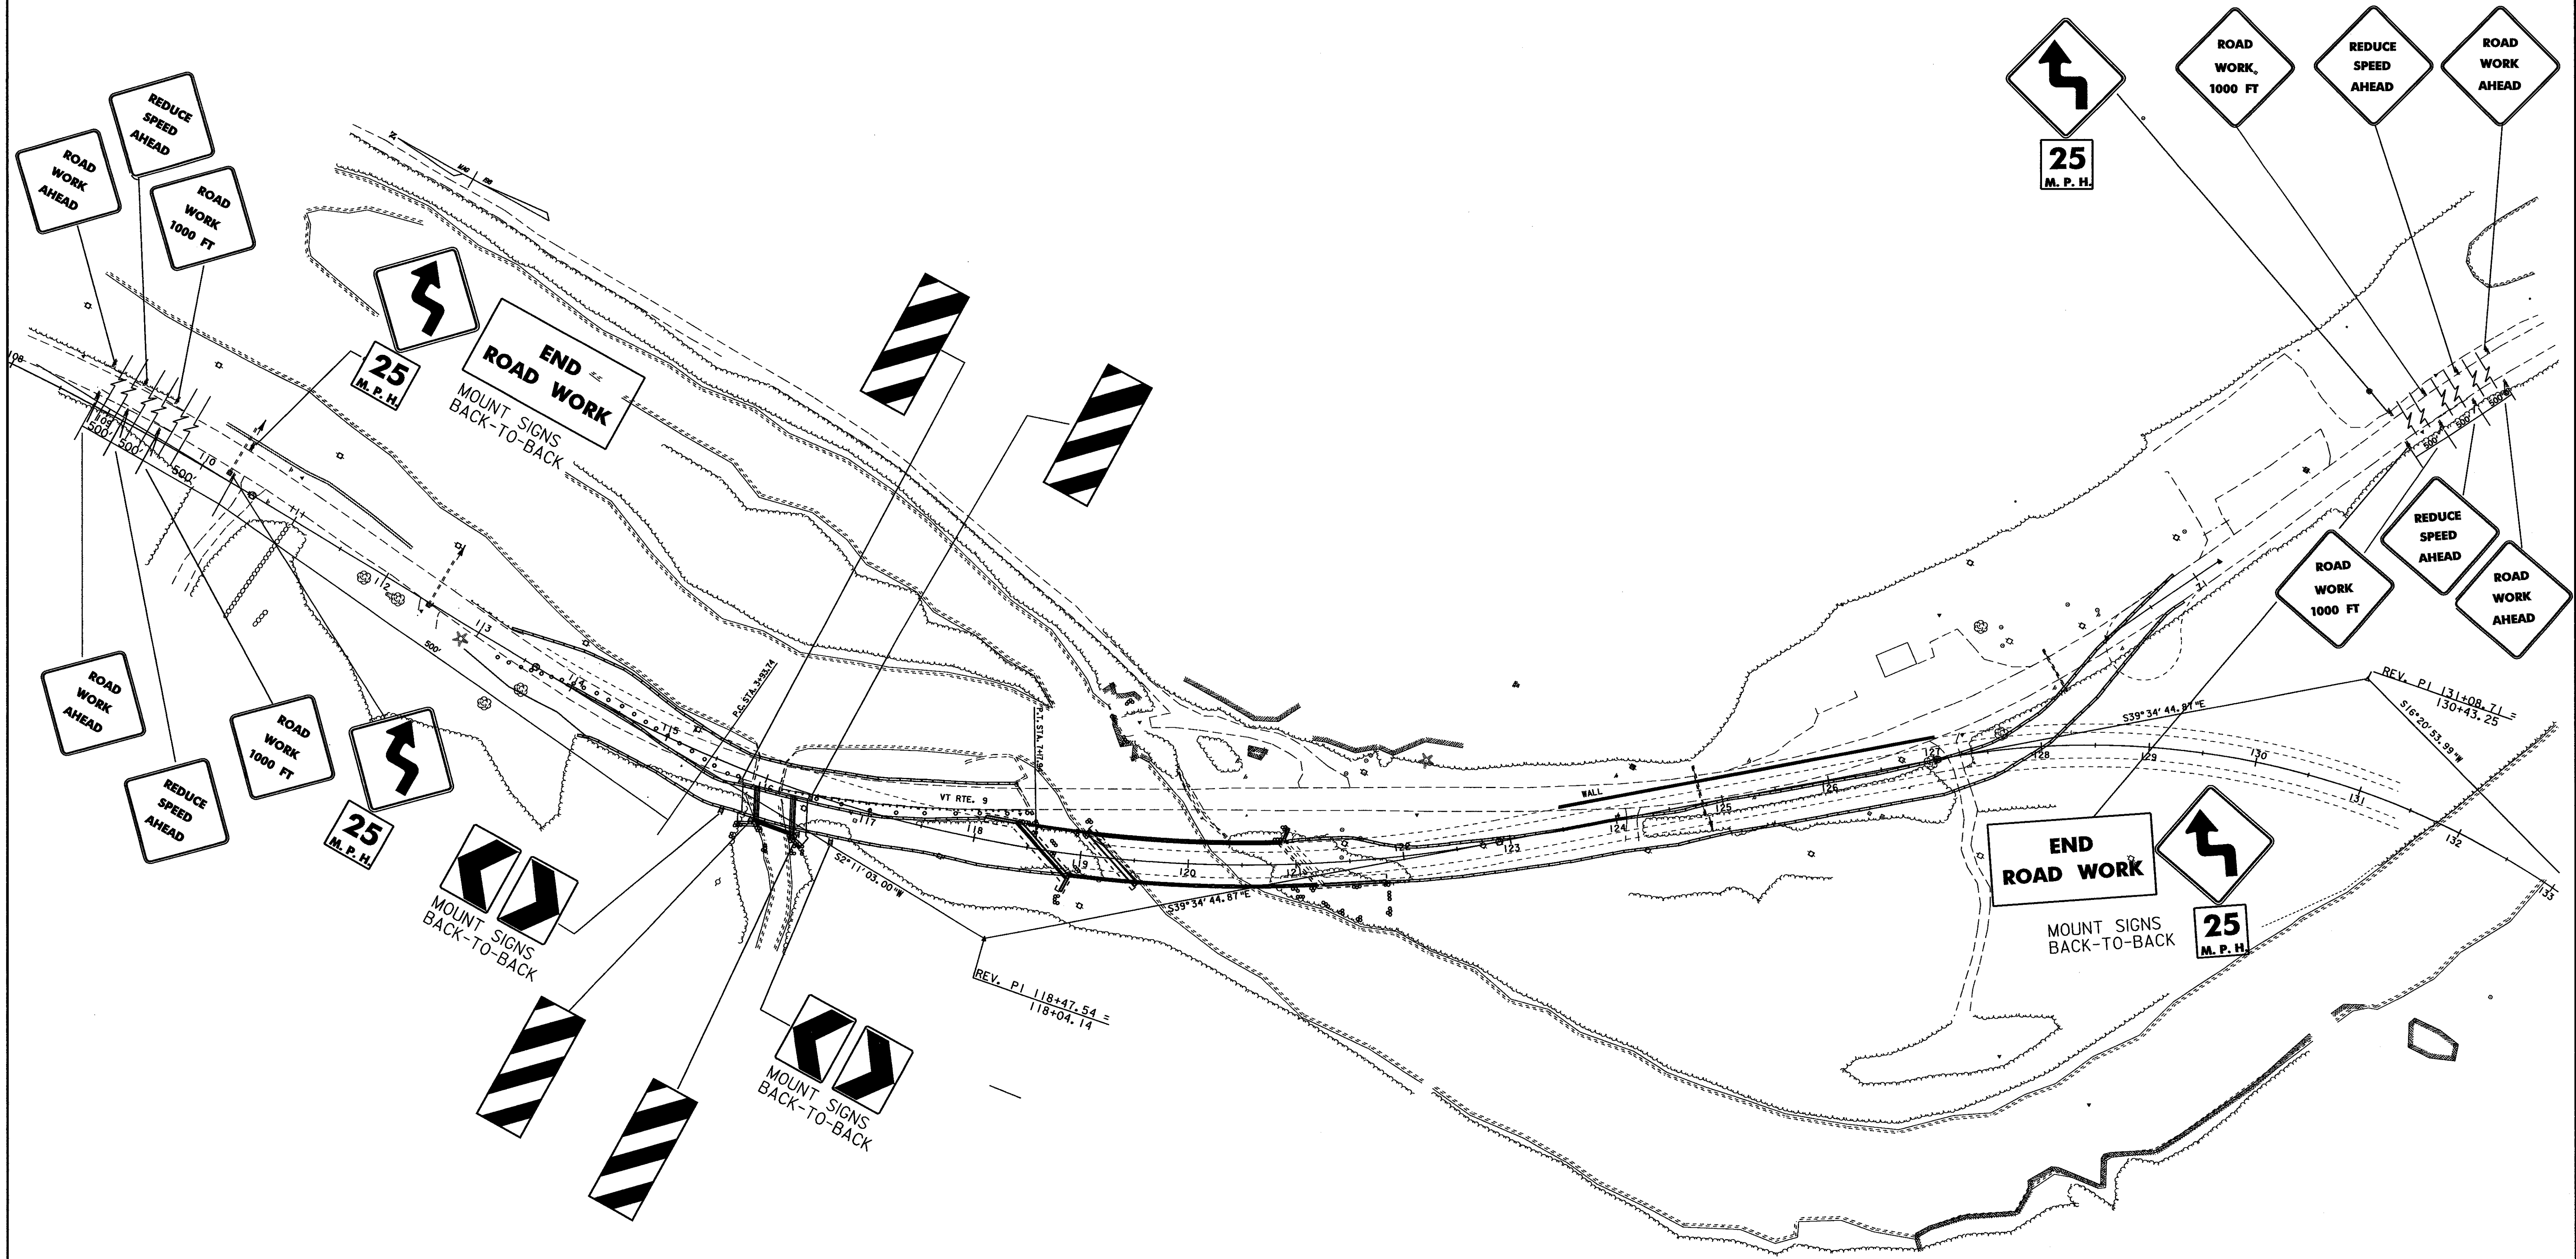

PROJECT NAME:	SEARSBURG - WILMINGTON
PROJECT NUMBER:	NHF 010-1(18)
FILE NAME:	dd096dss.1
PROJECT LEADER:	DELLA SANTA
DESIGNED BY:	
DESIGN FILE NAME:	780996/DESIGN/DETBOB.DGN
PLOT DATE:	14-FEB-2002
DRAWN BY:	SQUAD B
CHECKED BY:	
SHEET	276 OF 435