
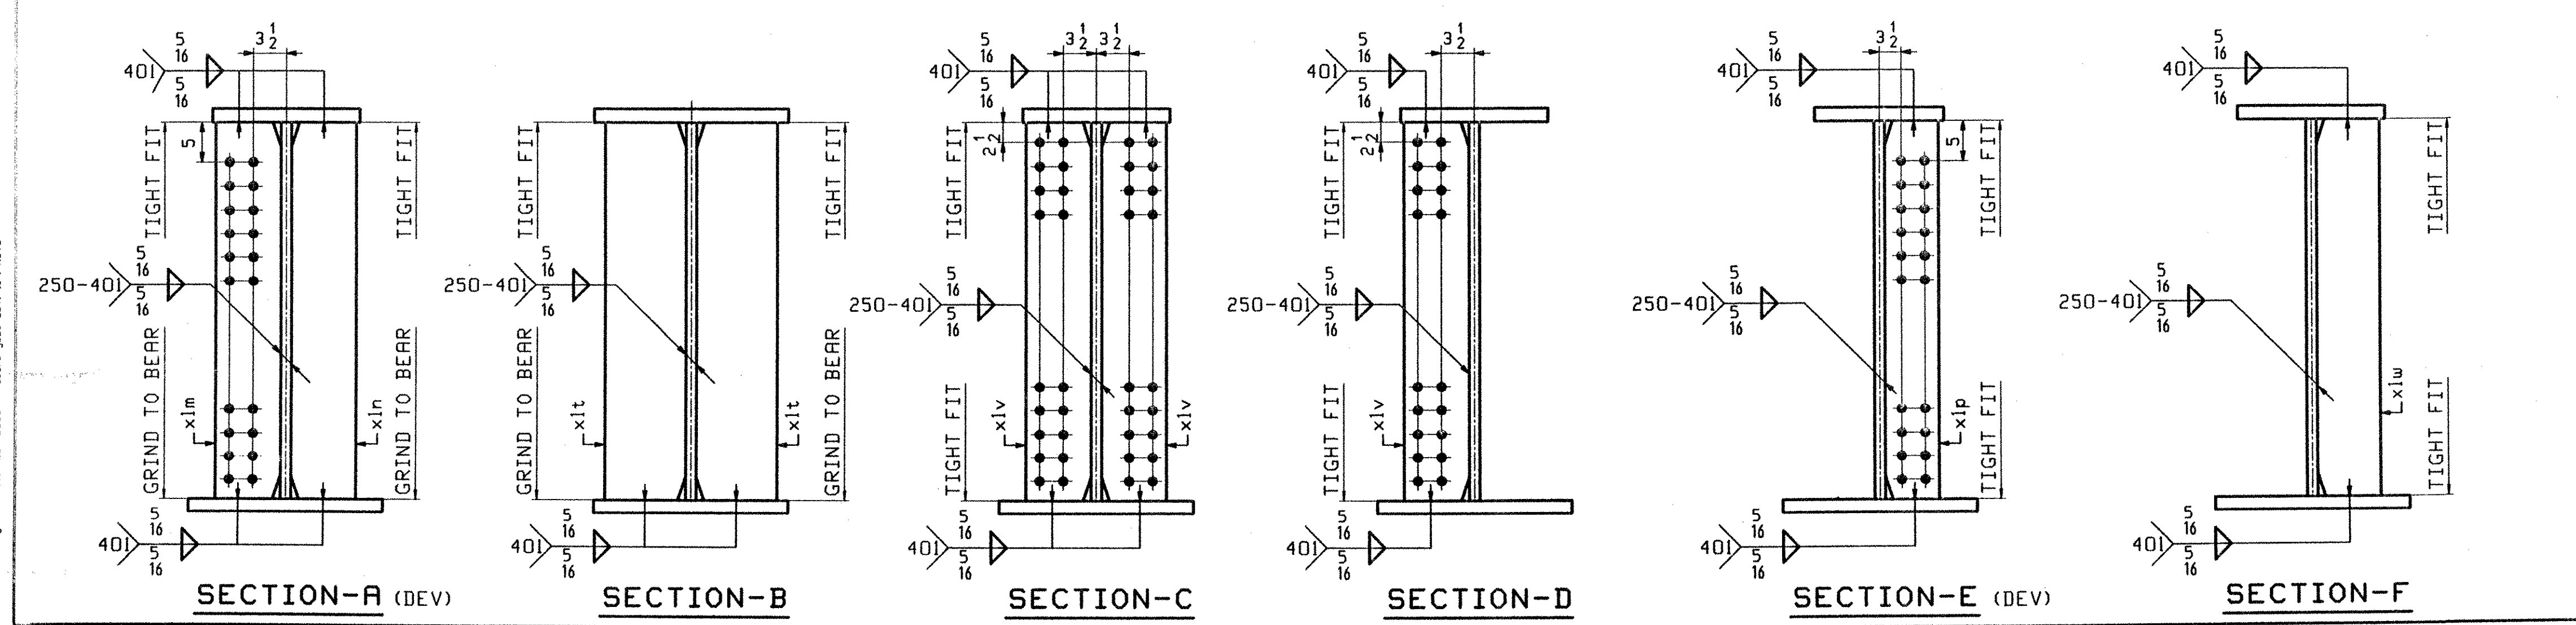


ONE - GIRDER - G3C (DEV)
 1. FOR GIRDER STANDARD DETAILS SEE DWG. XI & X2.
 2. FOR CAMBER DIAGRAM SEE DWG. C3.
 3. FOR FLANGE DIAGRAM SEE DWG. F3 & F4.
 4. FOR GENERAL NOTES SEE SHT. GNI.

| ABM INFO | | SHIP | | BILL OF MATERIAL | | | | JOB NO. | DRAWING NO. | REV |
|----------|------|------|-----|------------------|-------------|-----------|--------|---------------------|-------------|-------------------|
| PAGE | LINE | MARK | QTY | MARK | MATERIAL | LENGTH FT | INCHES | REMARKS | WT | PROCUREMENT NOTES |
| | | | | | GIRDER | | | | | 19443 |
| 5 | C | | 1 | wa | PL 1/2x50 | 81 | 8 1/2 | (M270-50HT2) (H2-3) | | |
| 4 | G | | 1 | ta | PL 7/8x16 | 16 | 0 7/8 | (M270-50HT2) (H2-3) | | |
| 2 | S | | 1 | tb | PL 1 1/4x22 | 24 | 0 1/4 | (M270-50HT2) (H2-3) | | |
| 3 | J | | 1 | tc | PL 1x16 | 41 | 6 5/8 | (M270-50HT2) (H2-3) | | |
| 1 | H | | 1 | ba | PL 1 1/4x22 | 40 | 0 1/4 | (M270-50HT2) (H2-3) | | |
| 3 | J | | 1 | bb | PL 1x16 | 41 | 7 1/8 | (M270-50HT2) (H2-3) | | |
| 7 | R | | 11 | xlv | PL 1/2x8 | 4 | 0 | (M270-50HT2) (H2-3) | | |
| 7 | P | | 2 | xlt | PL 1x10 | 4 | 0 | (M270-50HT2) (H2-3) | | |
| 7 | N | | 1 | xlm | PL 1x8 | 4 | 0 | (M270-50HT2) (H2-3) | | |
| 7 | N | | 1 | xln | PL 1x8 | 4 | 0 | (M270-50HT2) (H2-3) | | |
| 7 | R | | 1 | xlw | PL 2x8 | 4 | 0 | (M270-50HT2) (H2-3) | | |
| 7 | R | | 1 | xlp | PL 2x8 | 4 | 0 | (M270-50HT2) (H2-3) | | |

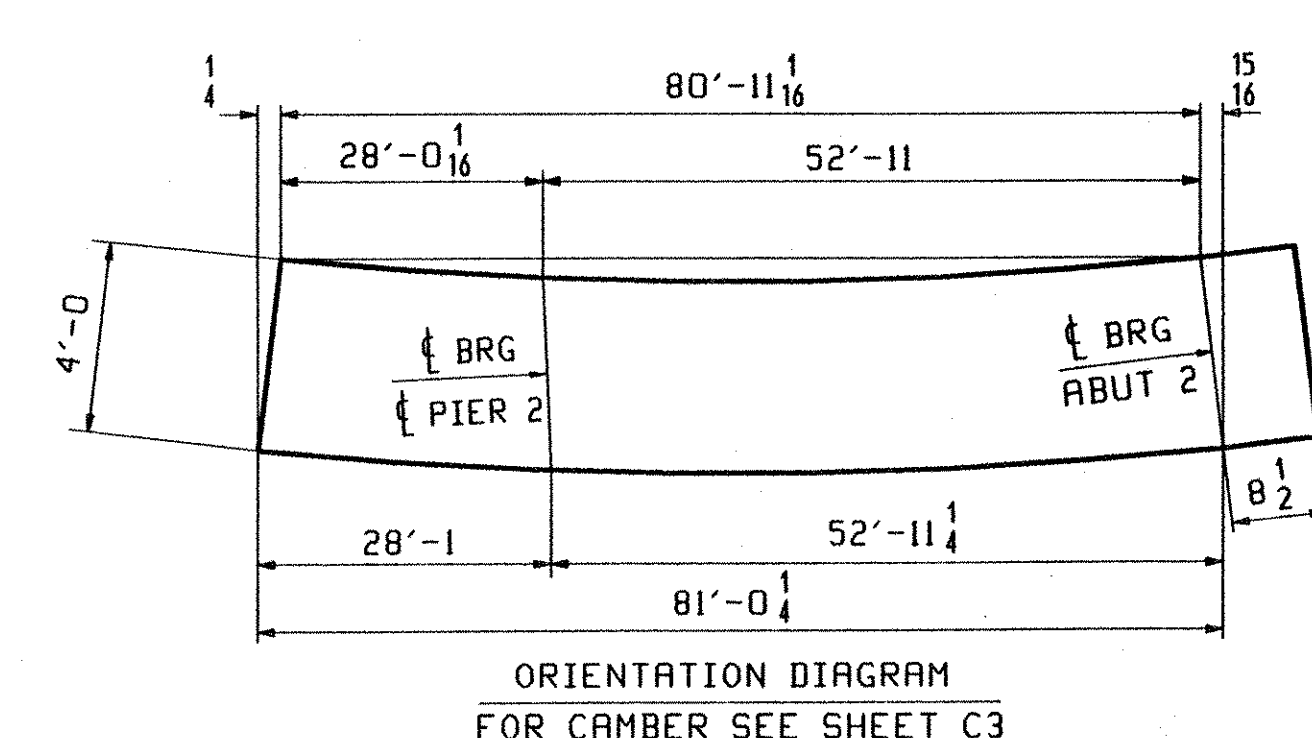

| | | | | | | | | | | | |
|--|--|---------------------|-----|--------------|-----|------|-----|------|-----|------|----------------------|
| OUT FOR APPROVAL | 8/2/02 | | | | | | | | | | |
| OUT FOR APPROVAL | | | | | | | | | | | |
| ISSUED TO SHOP | | | | | | | | | | | |
| FIELD & OFFICE | | | | | | | | | | | |
| REV. | REMARKS | DATE | DWN | CHK | APP | Q.A. | NO. | DIA. | LGT | TYPE | WASHER |
| | MATERIAL: M270-50W | | | | | | | | | | SHOP BOLTS: AS NOTED |
| | SURFACE PREP. & PAINT: | | | | | | | | | | |
| | -STEEL WITHIN 10'-0 ENDS OF GIRDERS SHALL BE PAINTED (SEE GNI) | | | | | | | | | | |
| | -ALL OTHER STEEL SHALL BE BLAST CLEANED AND LEFT UNPAINTED. | | | | | | | | | | |
| DESCRIPTION: GIRDER - G3C | | DRAWN BY | | DATE | | | | | | | |
| JOB: VT RTE 9 OVER THE DEERFIELD RIVER | | ATD | | 08/16 | | | | | | | |
| BRIDGE NO. 25 | | CHKD BY | | | | | | | | | |
| SEARSBURG, VERMONT | | DO | | 08/19 | | | | | | | |
| CONTRACTOR: J.A. McDONALD | | APPROV BY | | | | | | | | | |
| PROJ NO. PROJ. NHF 010-1(18) | | SUPERVISOR | | H. J. GRITTI | | | | | | | |
| CUSTOMER: VERMONT AGENCY OF TRANSPORTATION | | JOB NO. | | DRG. NO. | | | | | | | |
| CASCO BAY STEEL STRUCTURES, INC. | | 165 | | 13 | | | | | | | |
| 75 SPRING HILL ROAD | | SACO, MAINE 04072 | | | | | | | | | |
| PHONE (207) 282-7360 | | FAX. (207) 282-1179 | | | | | | | | | |

626-BR-25-3513