
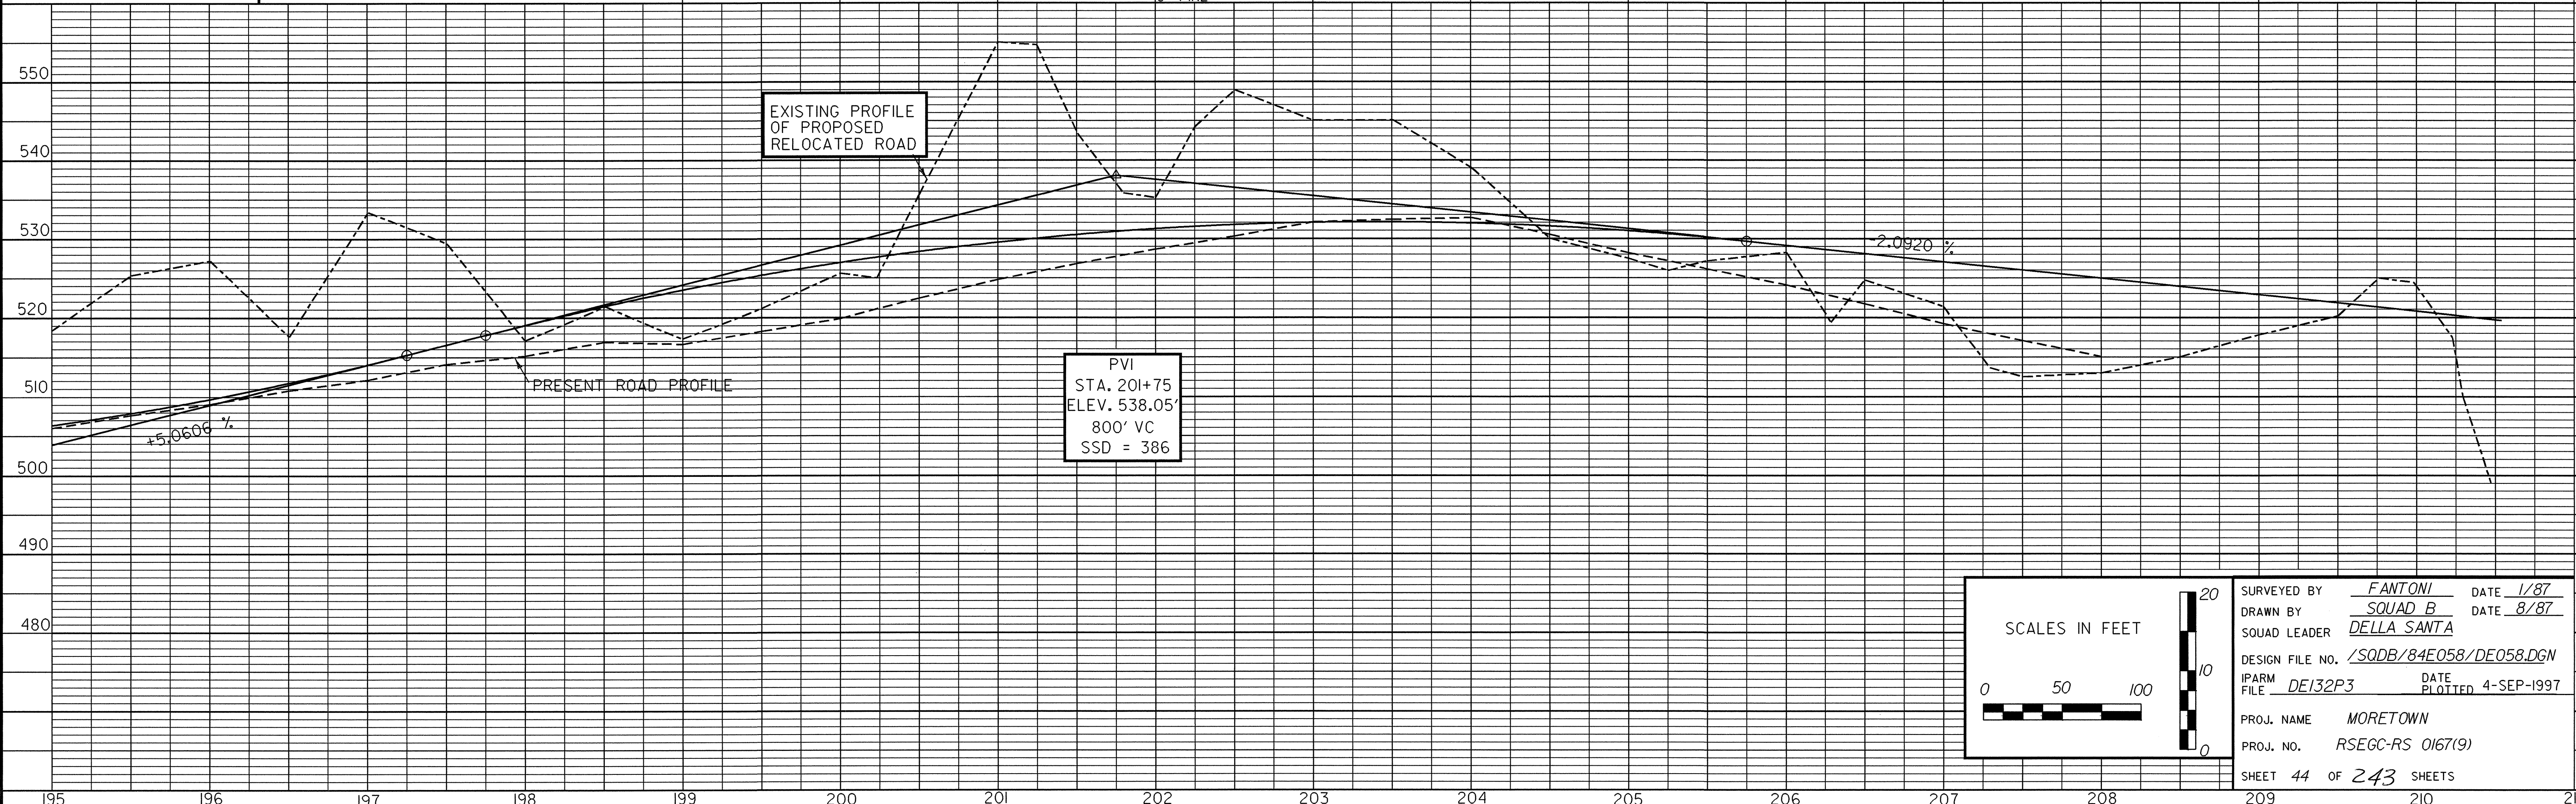


DATUM
 VERTICAL NGVD 1929
 HORIZONTAL N/A

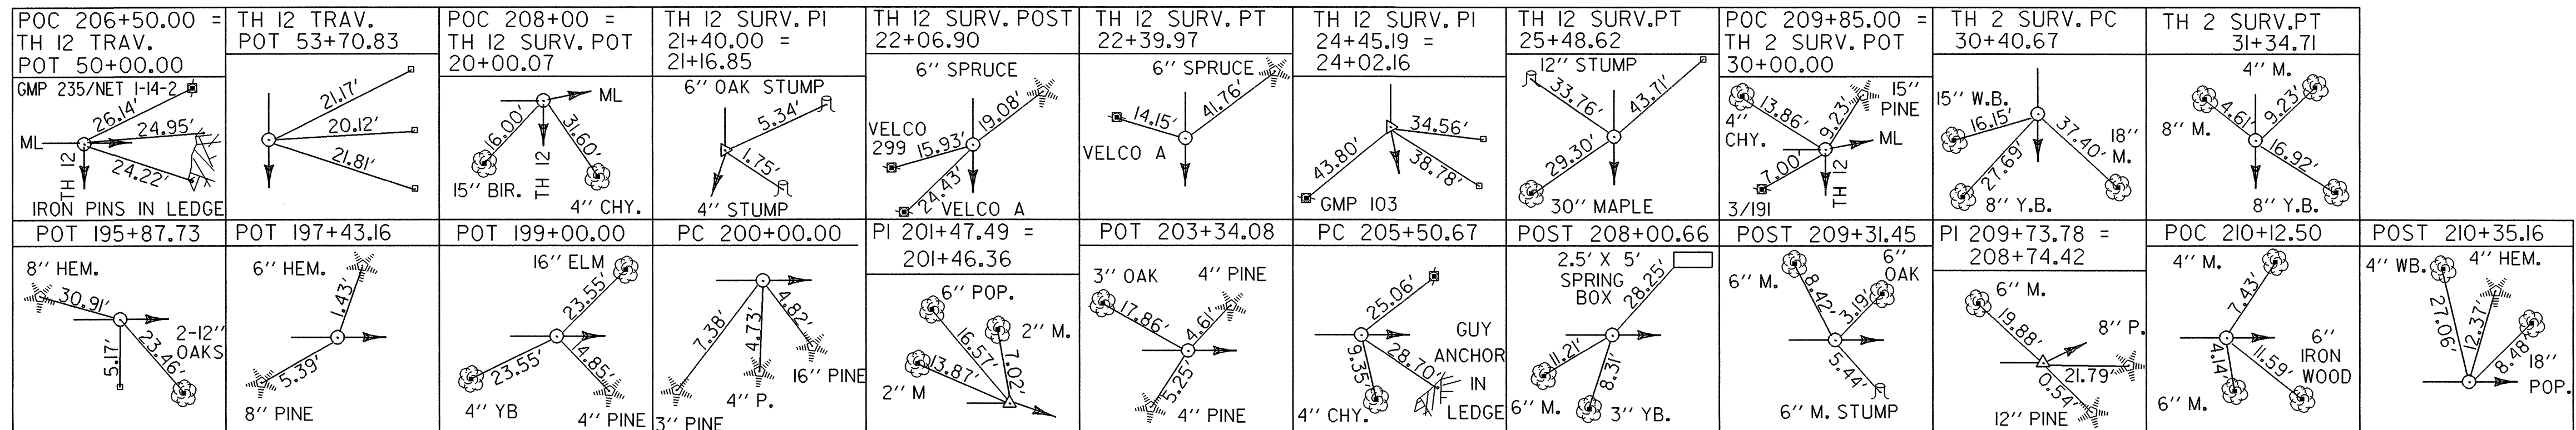

SURVEYED BY FANTONI DATE 1/87
 DRAWN BY SQUAD B DATE 8/87
 SQUAD LEADER DELLA SANTA
 DESIGN FILE NO. /SQDB/84E058/DE058.DGN
 IPARM FILE DEI32P3 DATE PLOTTED 4-SEP-1997
 PROJ. NAME MORETOWN
 PROJ. NO. RSEGC-RS 0167(9)
 SHEET 44 OF 243 SHEETS

SCALES IN FEET
 0 50 100
 0 10 20