

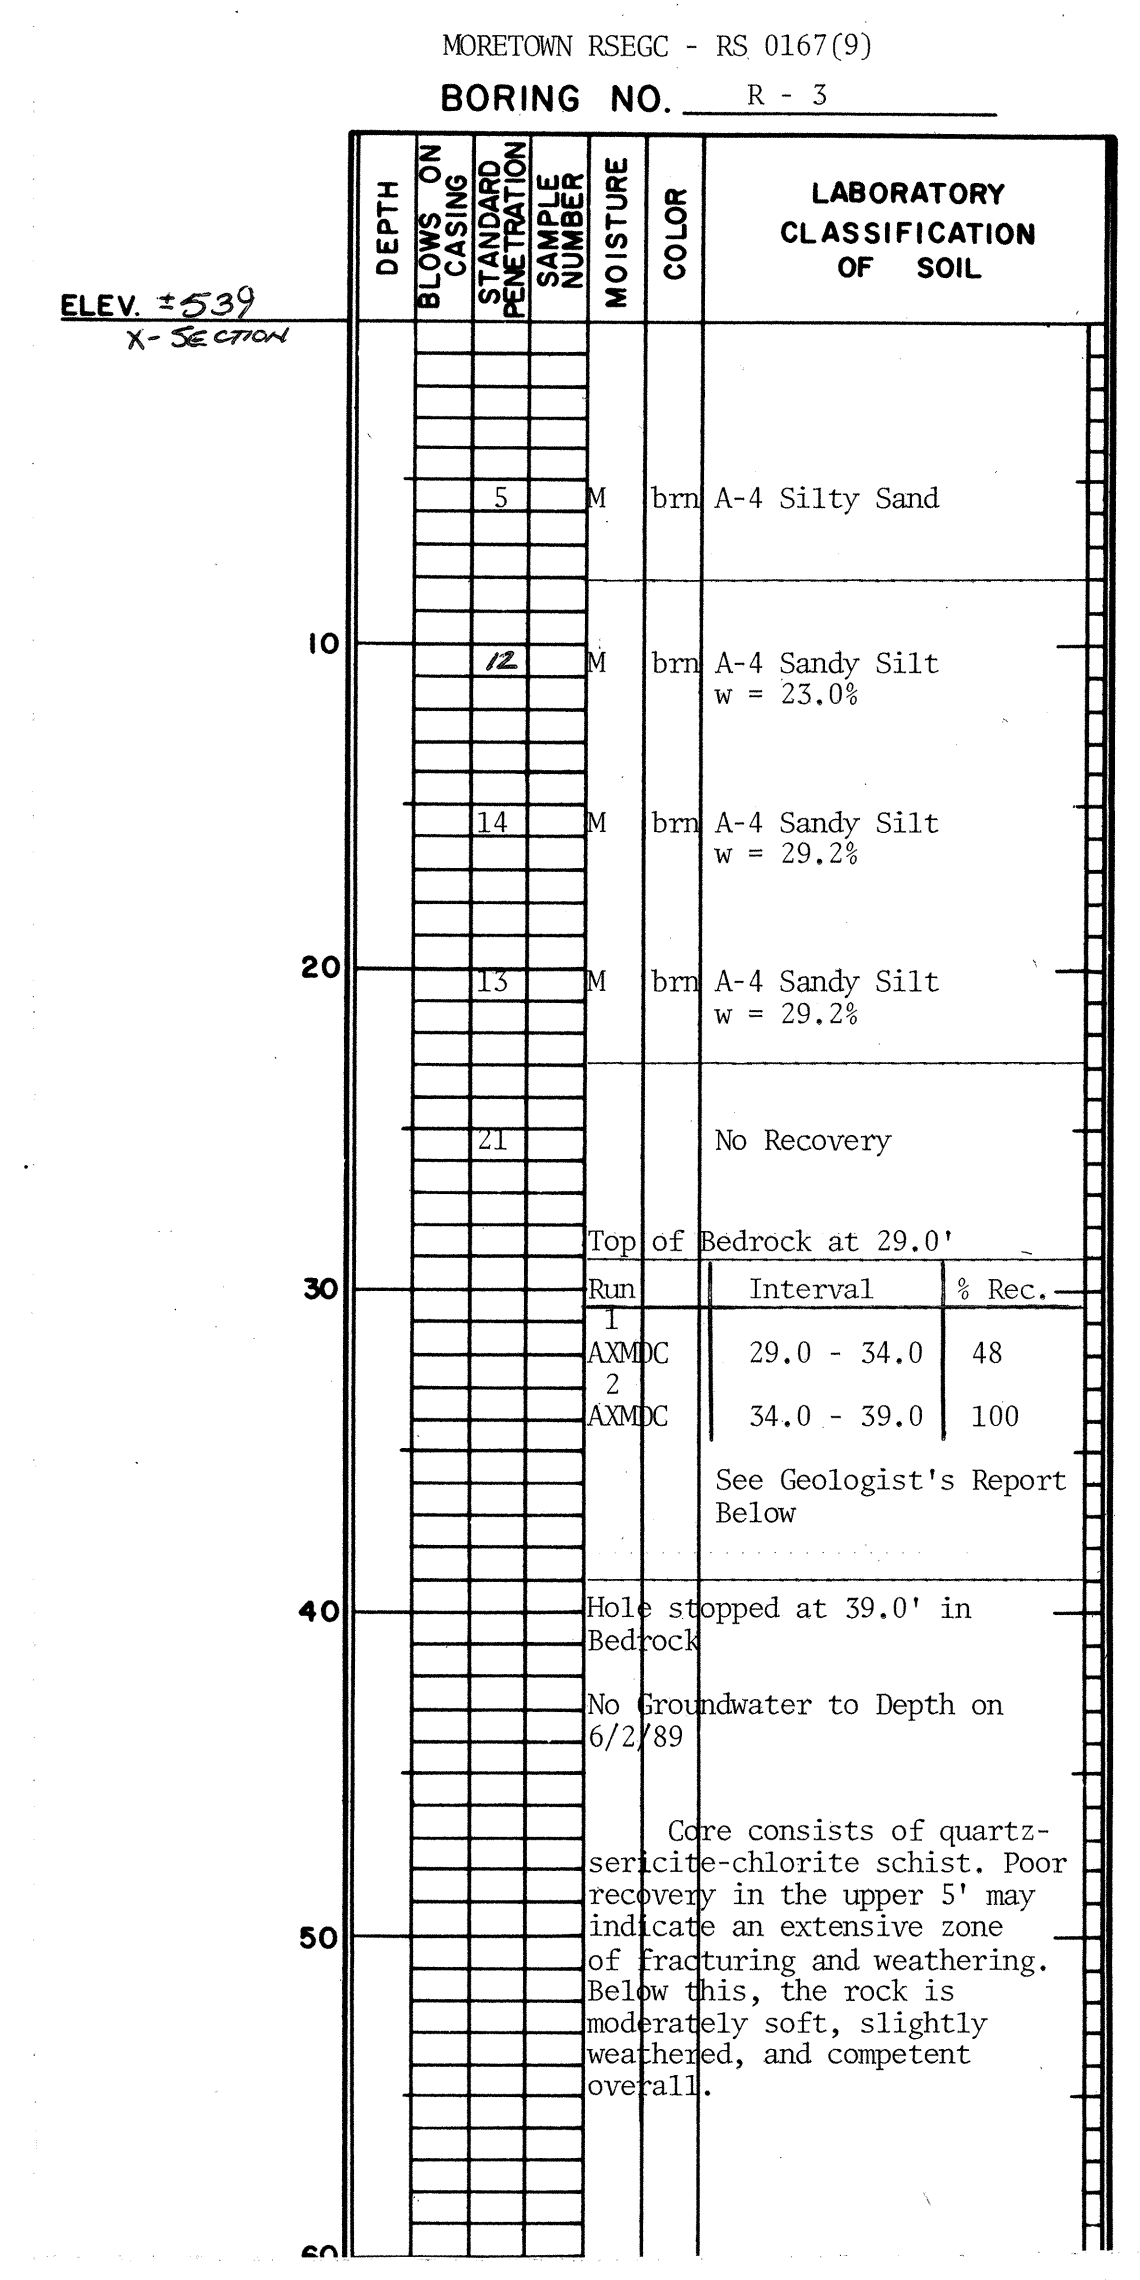
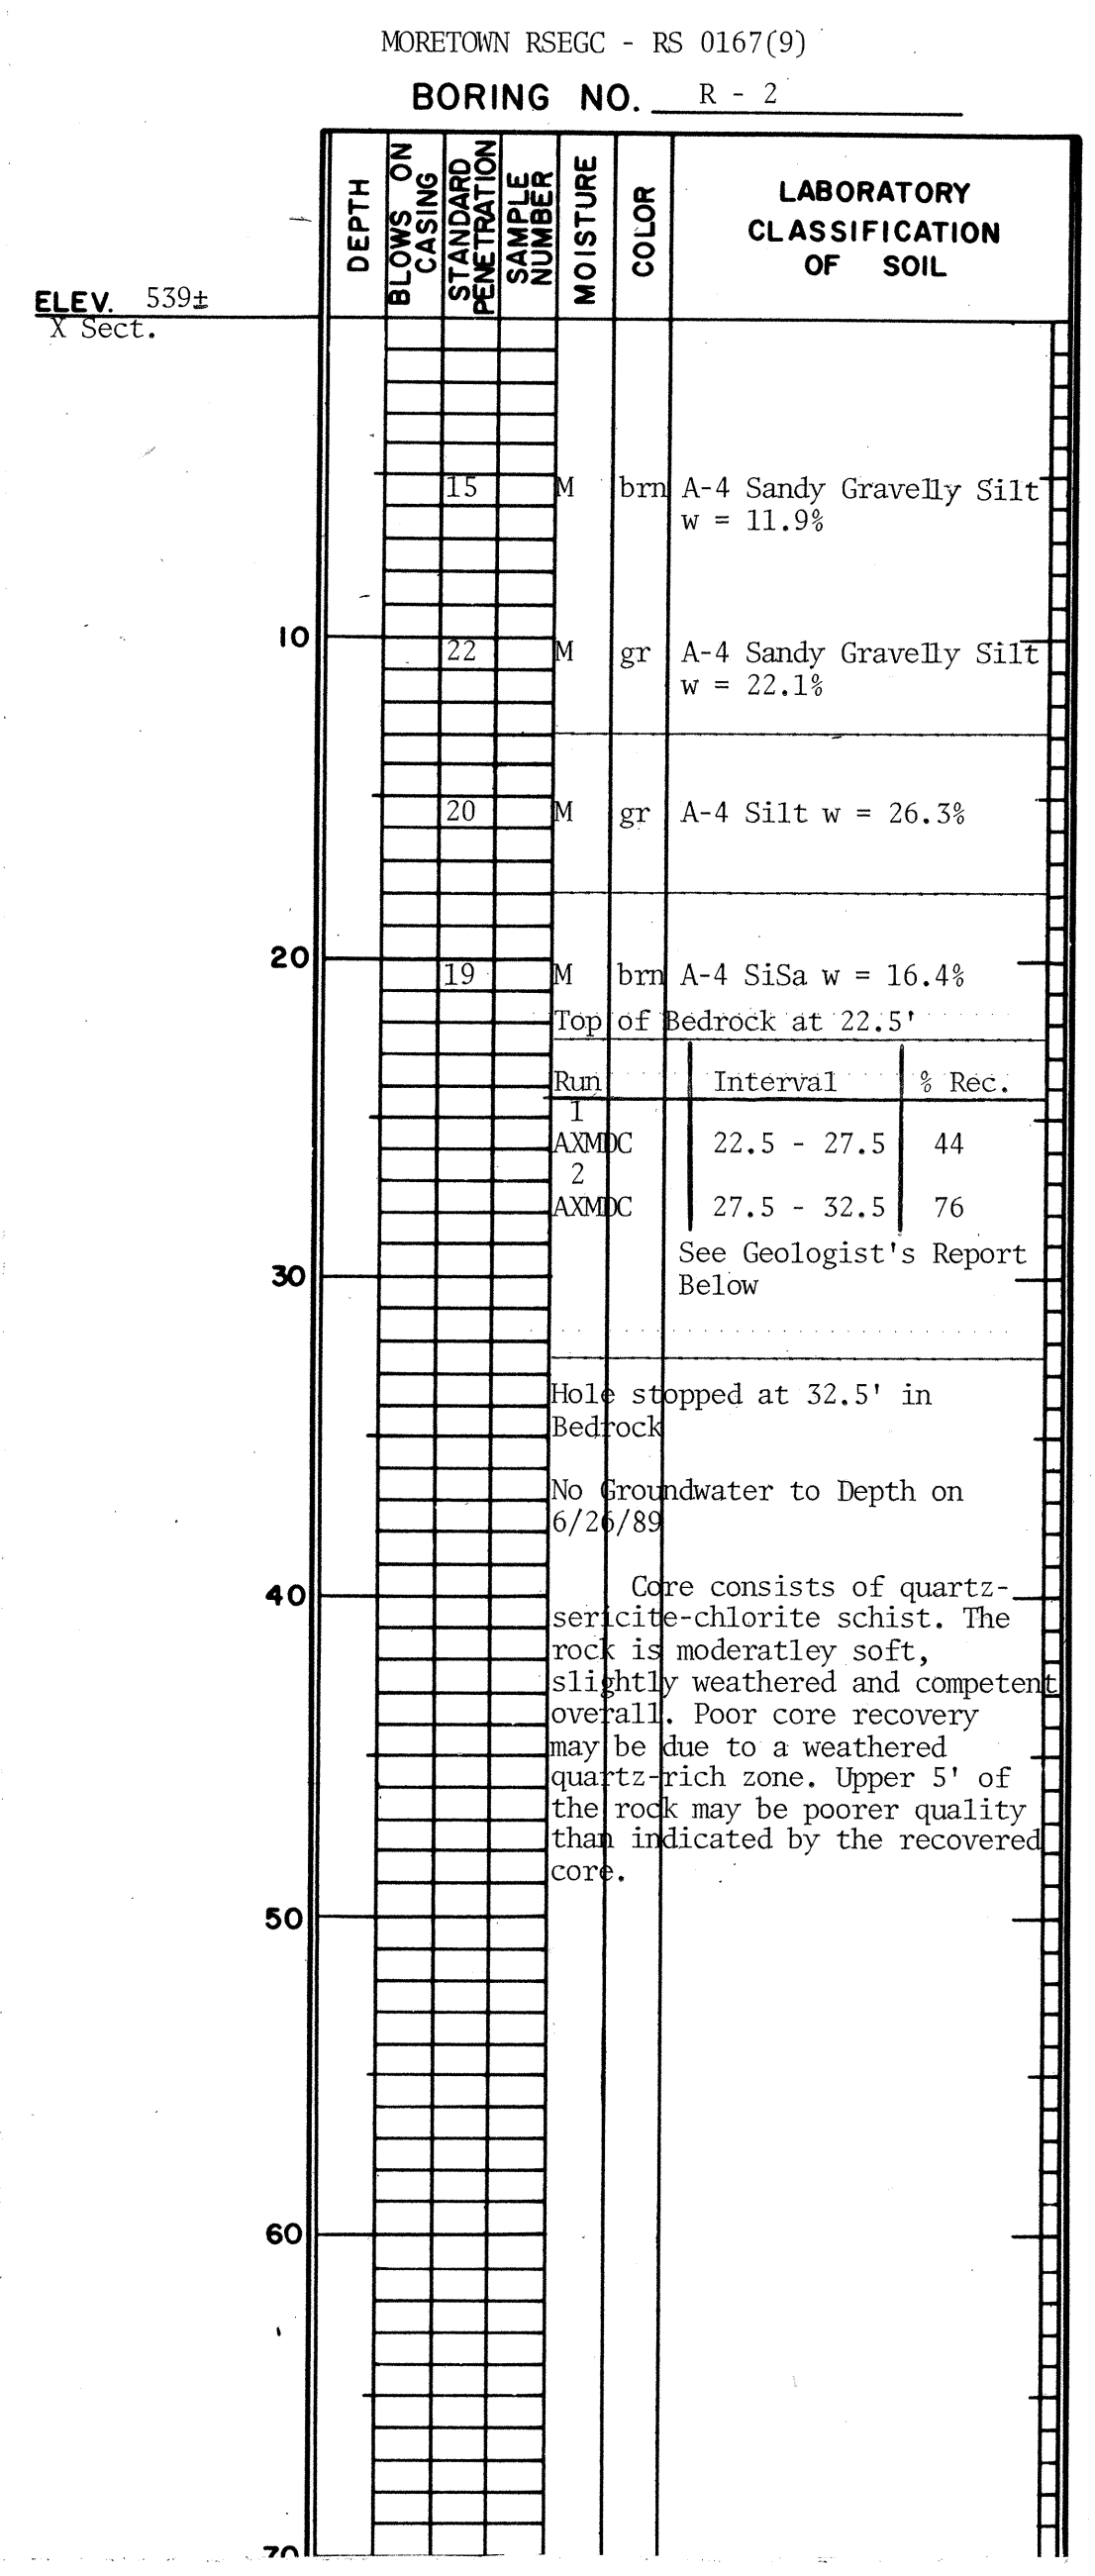


540

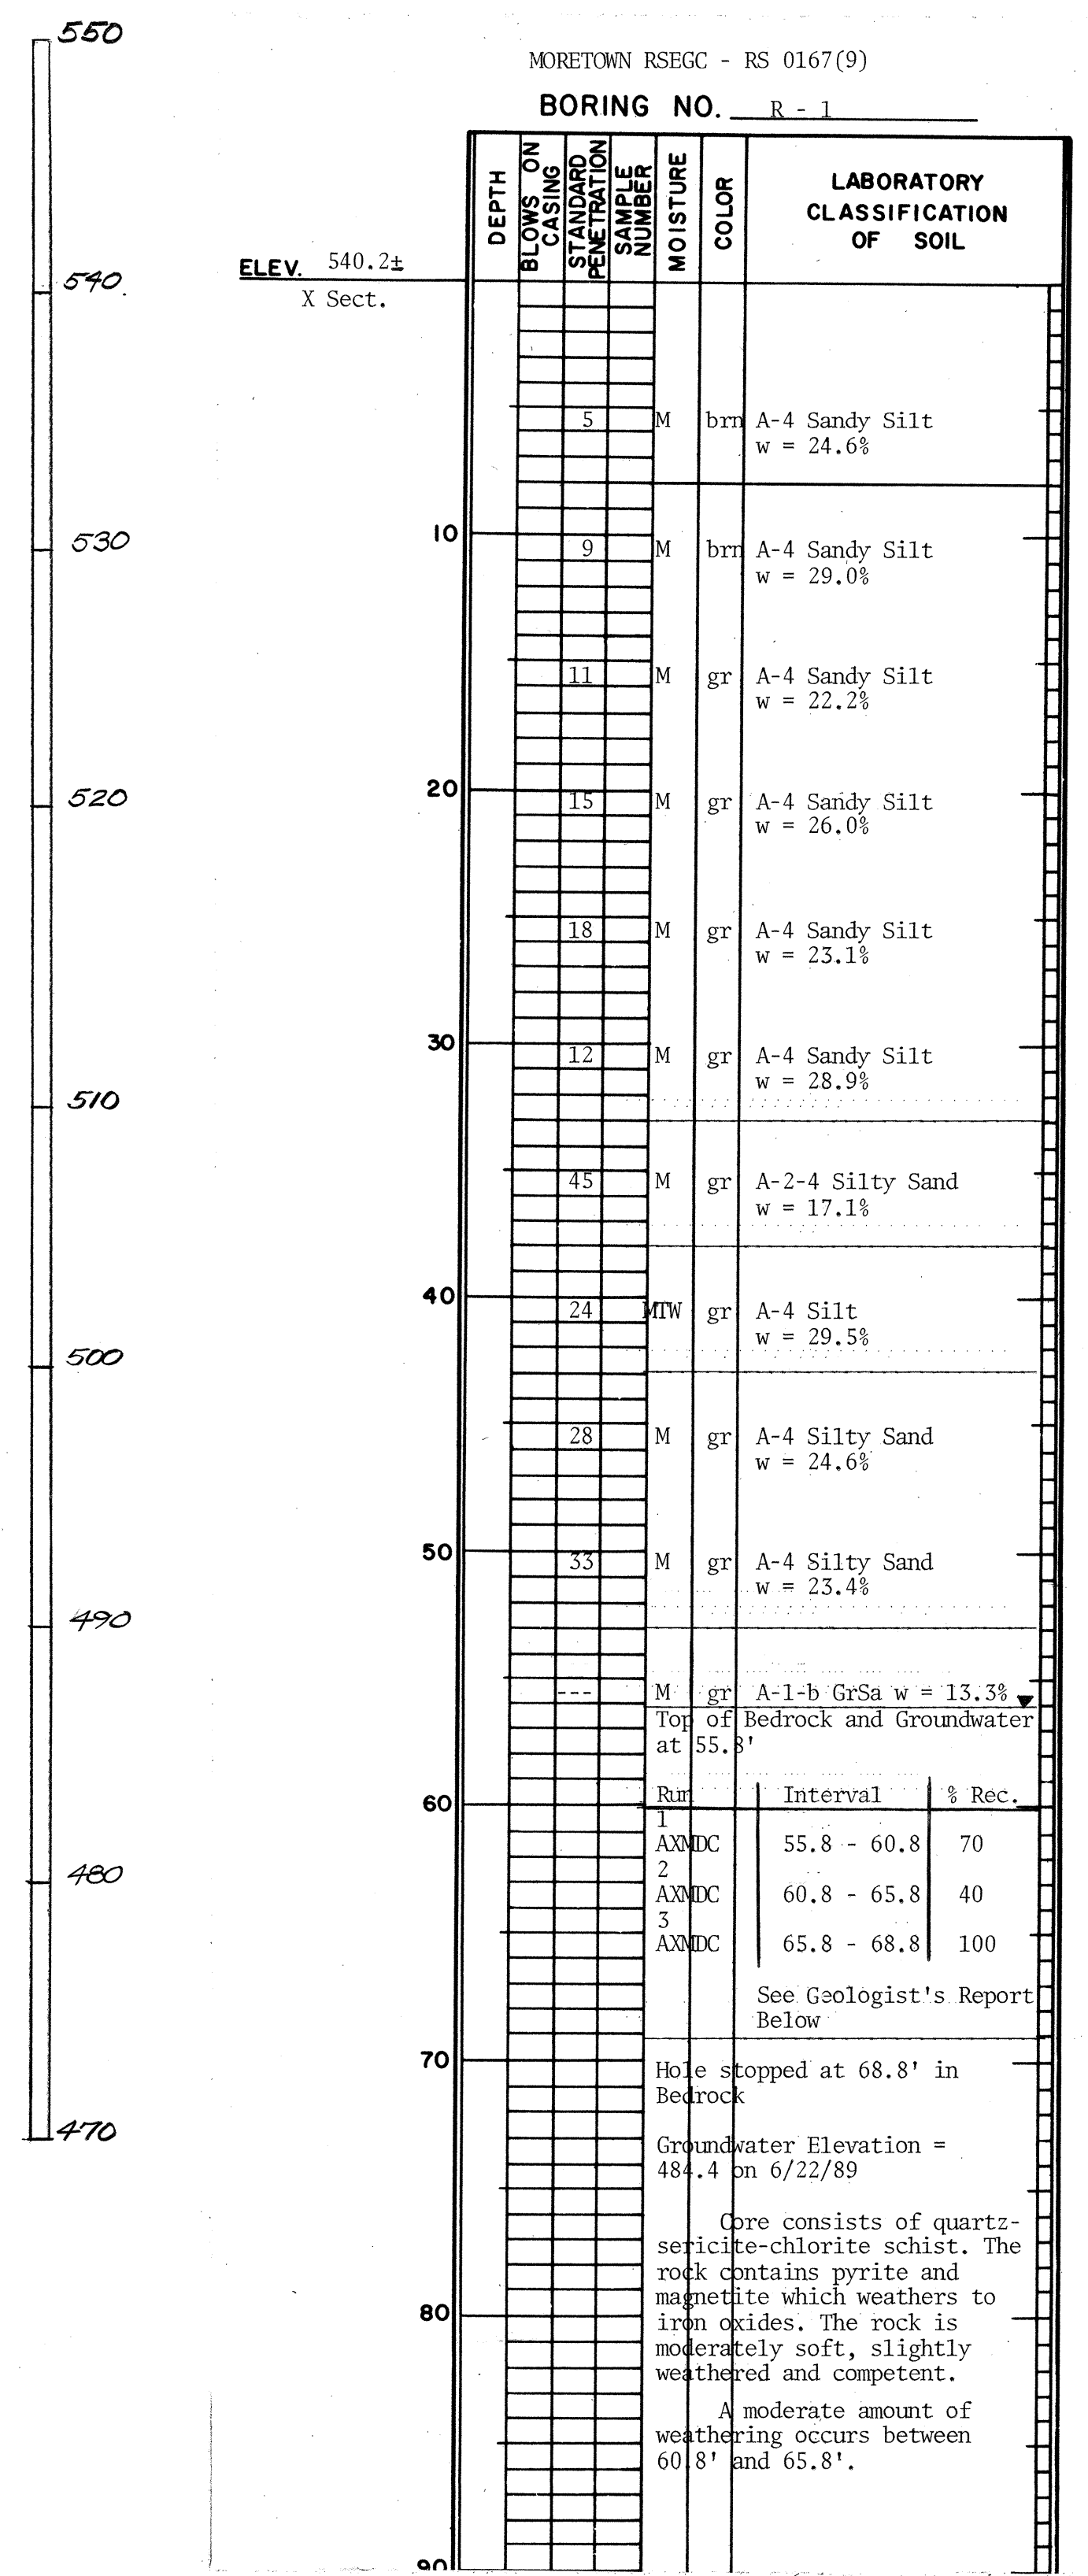

- BORING NOMENCLATURE**
- ⊕ STANDARD PENETRATION BORINGS
SAMPLER OUTSIDE DIAMETER 2"
SAMPLER INSIDE DIAMETER 1 3/8"
WEIGHT OF HAMMER 140 LBS
HAMMER FALL 30"
 - ⊙ AUGER BORINGS
 - ⊙ ROD SOUNDINGS
 - UP UNDISTURBED PISTON SAMPLE
 - VS FIELD VANE SHEAR SAMPLE

BORING NO.	STATION	OFFSET	GROUND ELEV.
R-1	195+00	40' RT	540.2±
R-2	196+25	40' RT	539.0±
R-3	196+90	30' RT	539.0±

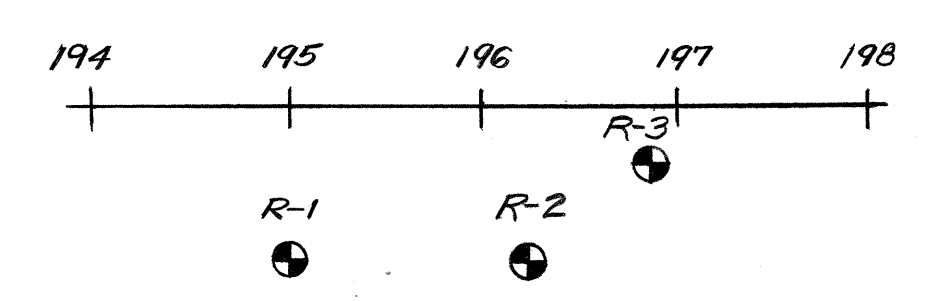

BORING PLAN
SCALE: 1" = 50'-0"

DATUM
VERTICAL _____
HORIZONTAL _____

SURVEYED BY _____ DATE _____
DRAWN BY VEILLEUX DATE 10-89
SQUAD LEADER BRUCE BOYD
DESIGN FILE NO. _____ DATE _____
PROJ. NAME MORETOWN
PROJ. NO. RS 0167(9)
SHEET 46 OF 243 SHEETS

BORING 44-232-74357