


SIGN	DIMENSIONS (INCHES)						
	A	B	C	D	E	F	G
STD.	24	1/2	10 3/16	10 1/4	4 9/16	2 1/8	1 1/2

COLORS  
 SYMBOL AND BORDER - WHITE (REFL.)  
 BACKGROUND - BROWN (NON-REFL.)

**CANOEING RECREATION SIGN**

STA. 200+15 LT.  
 STA. 206+49 LT.

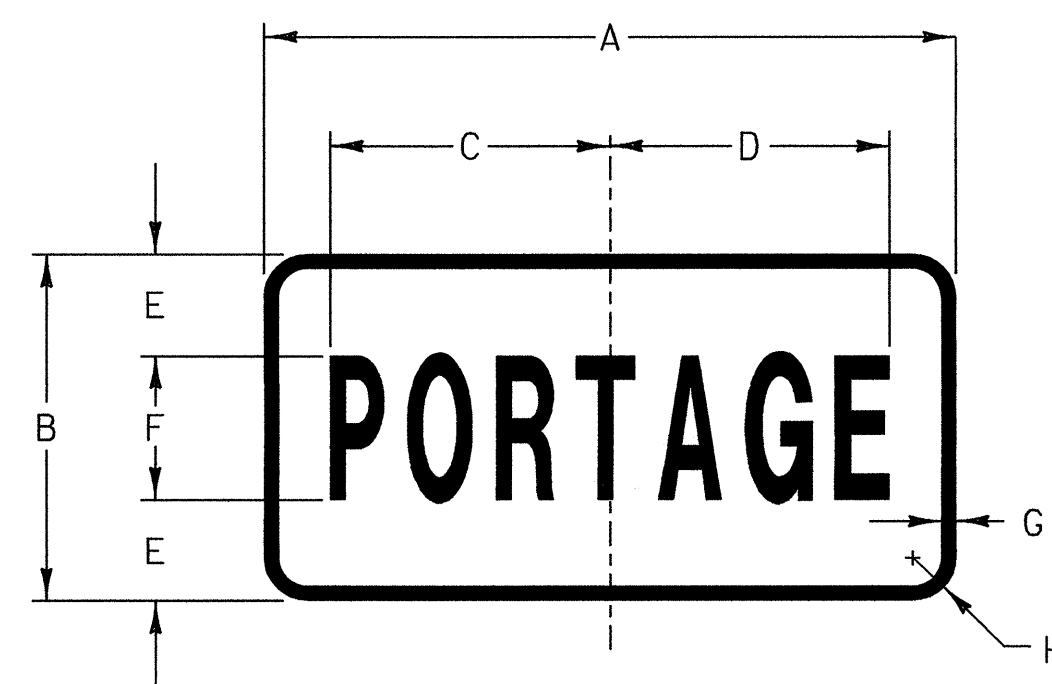

SIGN	DIMENSIONS (INCHES)							
	A	B	C	D	E	F	G	H
STD.	24	12	9 1/16	9 3/4	3 1/2	5B	1/2	1 1/2

COLORS  
 SYMBOL AND BORDER - WHITE (REFL.)  
 BACKGROUND - BROWN (NON-REFL.)

**CANOE PORTAGE SUPPLEMENTAL PLAQUE**

**MATERIALS**

THE SIGN BASE MATERIAL MAY NOT BE ANY OF THE FOLLOWING, WITH THE MINIMUM THICKNESS AS NOTED:

FLAT SHEET ALUMINUM

LESS THAN 24" X 24"	0.060"
24" X 24"	0.080"

GALVANIZED FLAT SHEET STEEL

LESS THAN 24" X 24"	18 GAGE
24" X 24"	16 GAGE

THE REFLECTORIZED MATERIAL SHALL BE BROWN REFLECTIVE SHEETING APPLIED TO THE ENTIRE BACKGROUND. THE TEXTS MAY BE LETTERING FILM, SILK SCREEN OR HAND PAINTED.

**COLORS**

NATIONAL FOREST ROUTE MARKERS SHALL HAVE REFLECTIVE WHITE TEXT AND BORDERS ON REFLECTORIZED BROWN BACKGROUNDS. BROWN AREAS ARE INDICATED BY DOUBLE LINE CROSSHATCHING.

THE COLORS SHALL CONFORM WITH THOSE FOUND IN STANDARD COLOR TOLERANCE CHARTS AS APPROVED BY THE U.S. DEPARTMENT OF TRANSPORTATION, AND FEDERAL HIGHWAY ADMINISTRATION.

**LETTERING**

LETTERS AND DIGITS SHALL CONFORM WITH THE "STANDARD ALPHABET FOR HIGHWAY SIGNS AND PAVEMENT MARKINGS" ADOPTED BY THE U.S. DEPARTMENT OF TRANSPORTATION AND FHWA.

**SPECIFICATIONS**

RECREATION SIGNS AND RECREATION AUXILIARY SIGNS SHALL MEET THE STANDARD STATE SPECIFICATIONS FOR TRAFFIC SIGNS.

**DESIGNS**

THE DESIGNS OF RECREATION SIGNS AND RECREATION AUXILIARY SIGNS SHALL CONFORM WITH THE REQUIREMENTS SET FORTH IN THE "MANUAL ON UNIFORM TRAFFIC CONTROL DEVICES" ADOPTED BY THE U.S. DEPARTMENT OF TRANSPORTATION AND FHWA.

SIGN  
 DETAIL  
 SHEET

TRAFFIC SHEET 7 OF 7 SHEETS

DRAWN BY	TRAFFIC & SAFETY	DATE	03/06/95
SQUAD LEADER			
DESIGN FILE NO.	/SQDB/84E058/DE058DET.DGN		
IPARM FILE	DEI32DT2.I	DATE PLOTTED	04-NOV-1999
PROJ. NAME	MORETOWN		
PROJ. NO.	RSEGC-RS 0167(9)		
SHEET	53	OF	243 SHEETS