


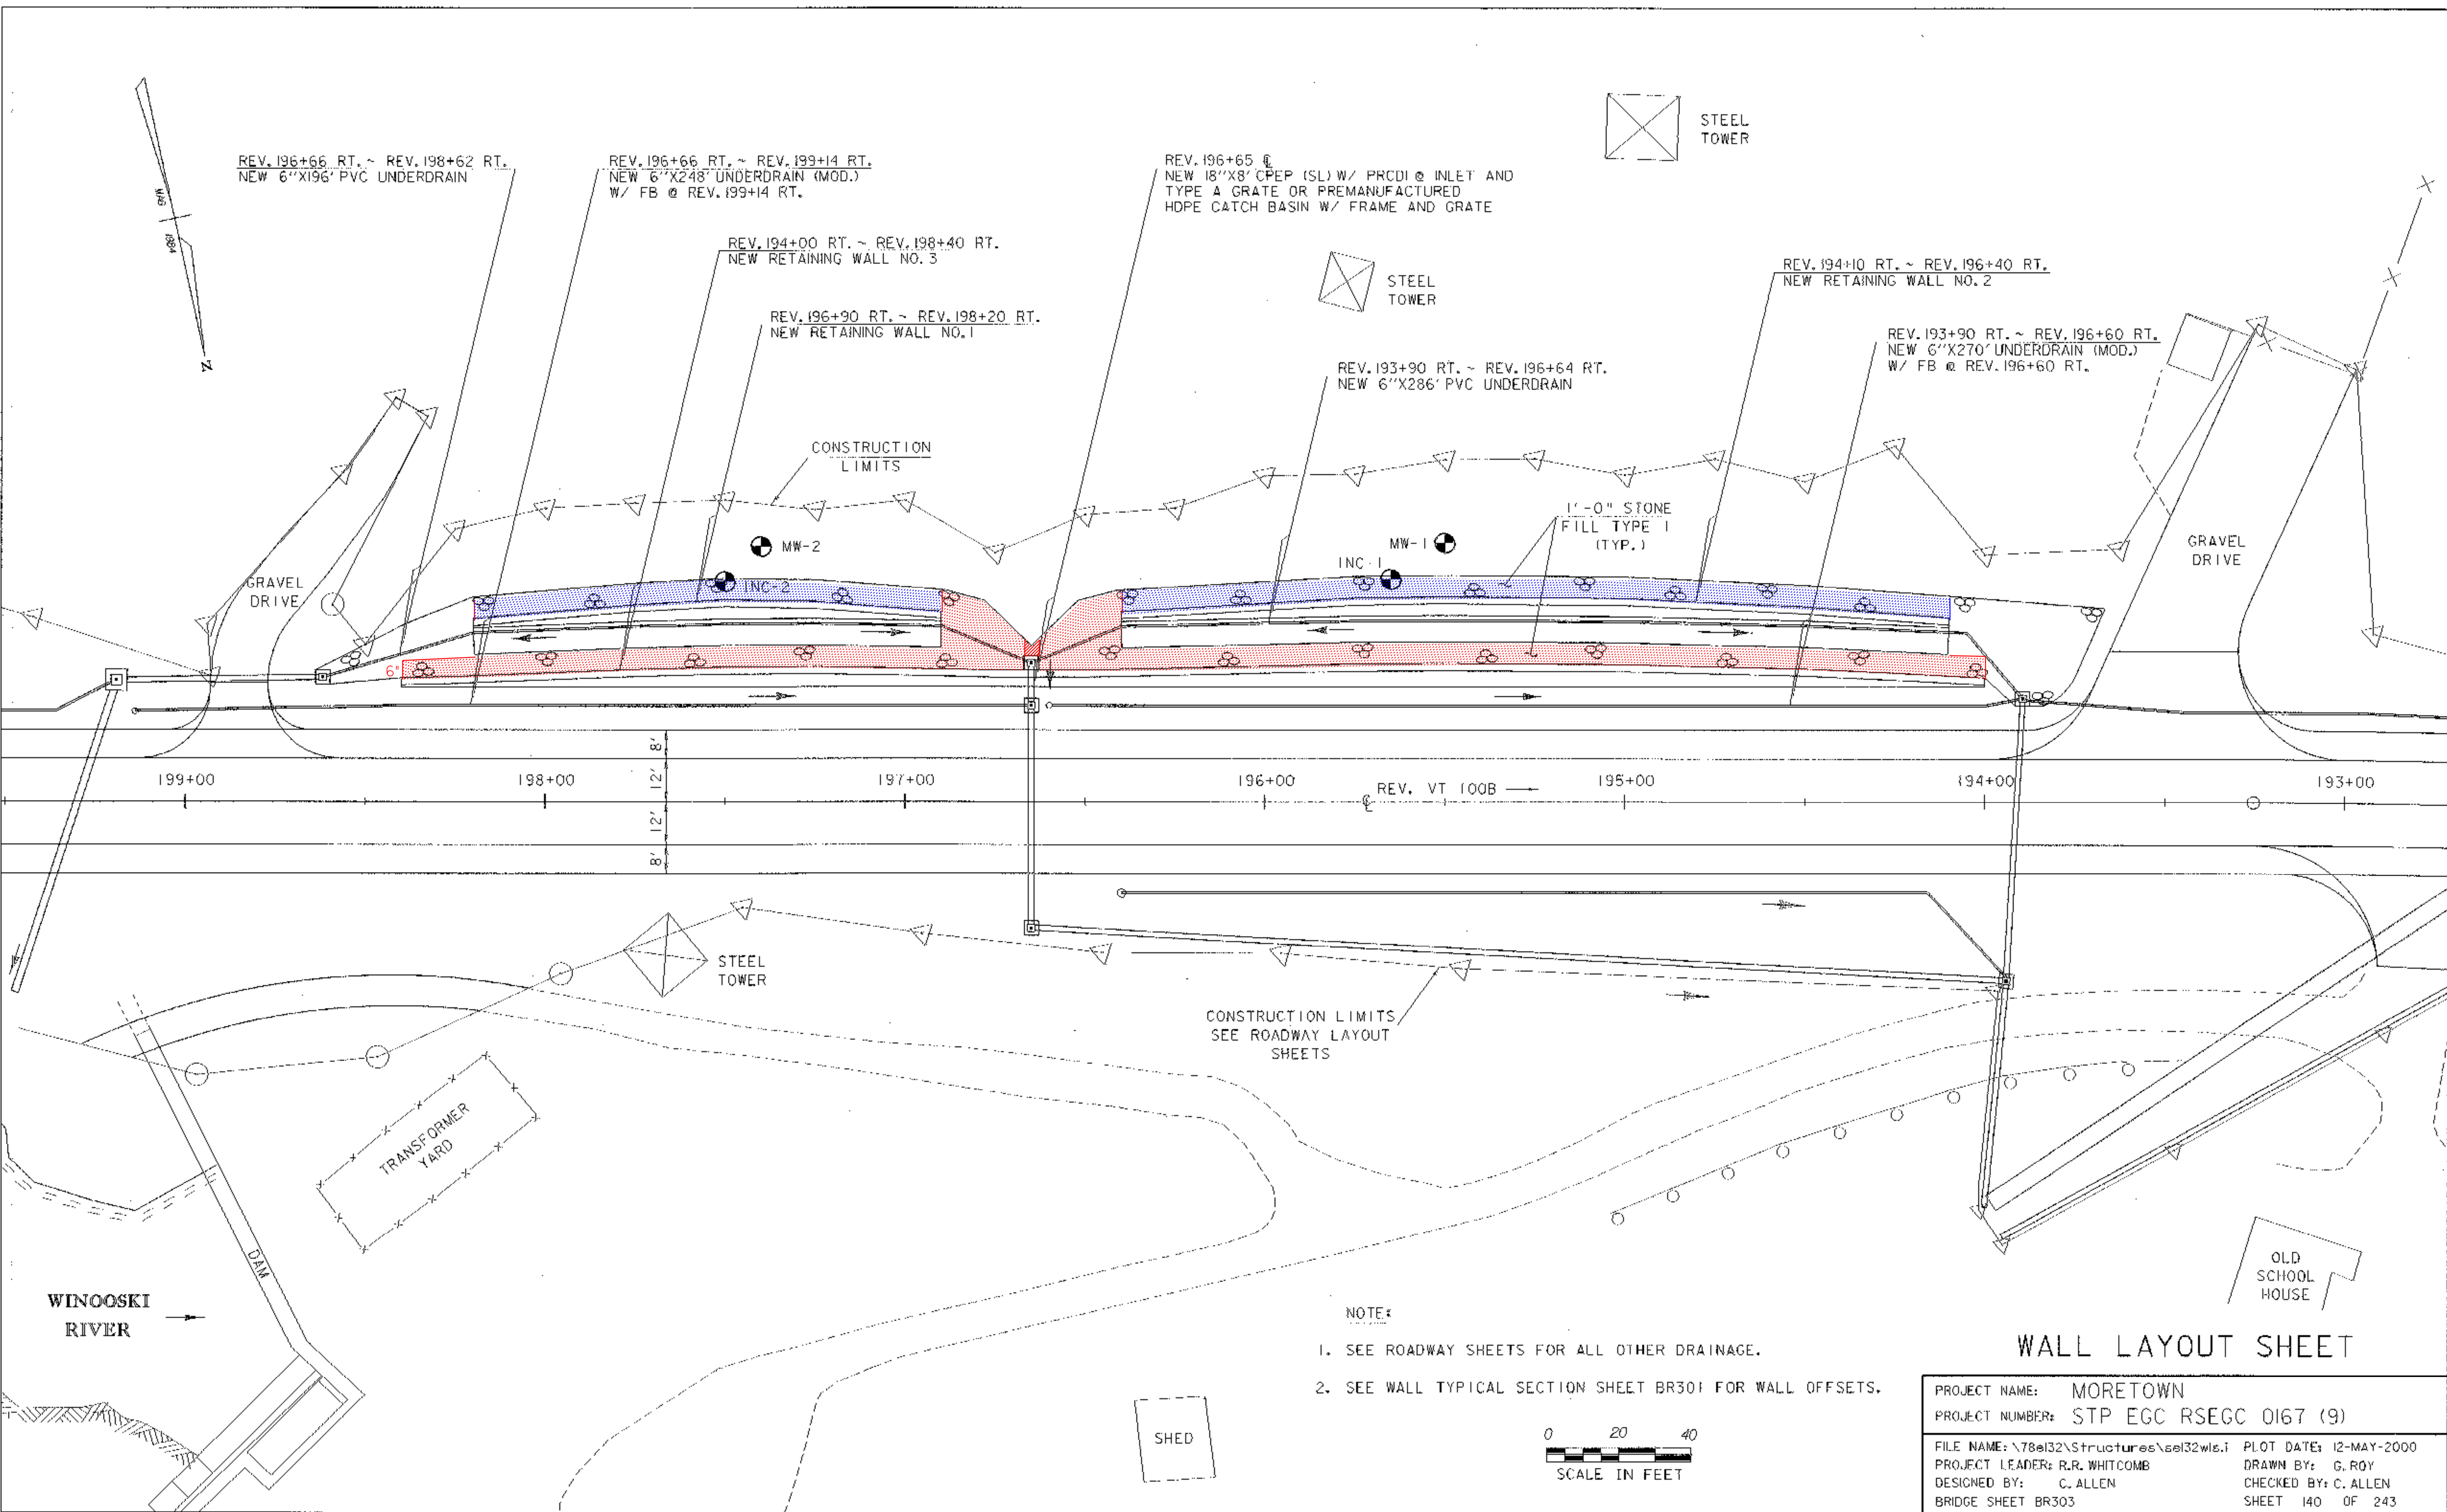

WALL LAYOUT SHEET

PROJECT NAME: MORETOWN
PROJECT NUMBER: STP EGC RSEGC 0167 (9)
FILE NAME: \78a132\Structures\as132wls.1 PLOT DATE: 12-MAY-2000
PROJECT LEADER: R.R. WHITCOMB DRAWN BY: G. ROY
DESIGNED BY: C. ALLEN CHECKED BY: C. ALLEN
BRIDGE SHEET BR303 SHEET 140 OF 243