

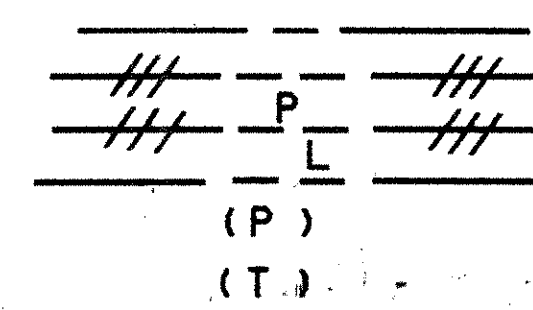
**STATE OF VERMONT  
AGENCY OF TRANSPORTATION  
RIGHT OF WAY PLANS  
DETAIL SHEET**

**TABLE OF PROJECT PROPERTY ACQUISITION**


PARCEL NO.	GRANTOR	SHEET NO.	BEGINNING STATION	ENDING STATION	TAKING	REM.	RIGHTS	TITLE TAKEN	DATE	TOWN OR CITY RECORDED	BK.	PG.	REMARKS	REVISION NO.	SHEET	DESCRIPTION OF REVISION	DATE	MADE BY	APPROVED BY	
58A	LENGE, CONSTANCE D.	50	317+48 RT. 317+84 RT. 317+89 RT.	318+23 RT. 318+23 RT.	0.03A±	106.97A±	DRIVE (T) SLOPE (T) 0.01A±	WD		TROY			1165 S.F.± 12' GRAVEL MM 0395 140 S.F.±							
58B		50	317+47 RT.	318+23 RT.	0.04A±		ALL R.T. & I.						EXISTING VT. RTE. 101 R.O.W. 1875 S.F.±							
59A	MAYHEW, CARL E., SR. & CLARA	50	317+76 LT. 318+00 LT. 318+57 LT. 319+31 LT.	319+66 LT. 319+64 LT.	0.04A±	0.65A±	DITCH (P) SLOPE (T) 0.01A±	WD	11-27-89	TROY	49	124-25	1786 S.F.± 12' GRAVEL DRIVE MM 0396 338 S.F.±							
59B		50	317+76 LT.	319+68 RT.	0.11A±		ALL R.T. & I.						EXISTING VT. RTE. 101 R.O.W.							
60A	STARR, VIRGIL E. & LINDA D. ( CONT. ON SHEET 35 )	50	318+23 RT. 318+23 RT. 318+23 RT. 318+23 RT. 318+38 RT. 319+85 RT. 320+27 RT. 320+85 RT. 320+94 RT. 321+68 RT.	321+79 RT. 319+20 RT. 319+50 RT. 321+70 RT.	0.14A±	1.54A±	REMOVE & RESET (T) SLOPE (T) 0.01A± CONST. EASE. (T) 0.03A± CUL. DIT. & DR. (P) DRIVE (T) DRIVE (T) TRANSPLANT (T) SLOPE (T) 0.02A± CUL. DIT. & DR. (P)	WD		TROY			FENCE D-42 FENCE 365 S.F.± 1525 S.F.± 12' GRAVEL MM 0399 14' GRAVEL MM 0400 2 - 2' PINES 952 S.F.±							
60B		50	318+22 RT. 319+43 LT±	321+80 LT. 319+62 RT.±	0.20A±		ALL R.T. & I. ALL R.T. & I.						EXISTING VT. RTE. 101 R.O.W. WATERLINE							

ACCT. RYAN  
ZFA2170.J178E142D.DGN  
PRF: 78E142D27.PRF  
DATE PLOTTED 12-AUG-1989

DR. RT.- DRAINAGE RIGHT  
DIT. RT.- DITCHING RIGHT  
CH. RT.- CHANNEL RT.  
DRIVE RT.- DRIVE RIGHT  
CUL. RT.- CULVERT RIGHT  
(D)- DEMOLITION OR REMOVAL  
(W)- WATER SOURCES


 PRESENT R.O.W.  
 TAKING WITHOUT ACCESS  
 TAKING WITHOUT ACCESS ALONG PROPERTY LINE  
 TAKING WITH ACCESS  
 PERMANENT EASEMENT  
 TEMPORARY EASEMENT

**LEGEND**

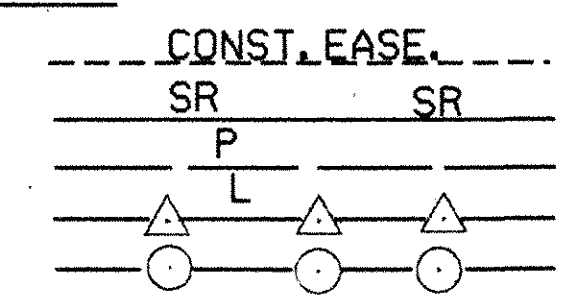
 CONST. EASE.  
 SR  
 P  
 CONSTRUCTION EASEMENT  
 SLOPE RIGHTS  
 PROPERTY LINE  
 TOP OF CUT  
 TOE OF SLOPE

APPROVED: LAWRENCE BLISS, L.S. DATE: 3-10-87  
AGENT D. PLANS & TITLES

R. O. W. PLANS

TROY  
RS 0311(1)  
SHEET 34 OF 50

Sheet 34 of 229 sheets