


DURABLE LETTER IN WORD MARKING
VT 242 RT "370P"

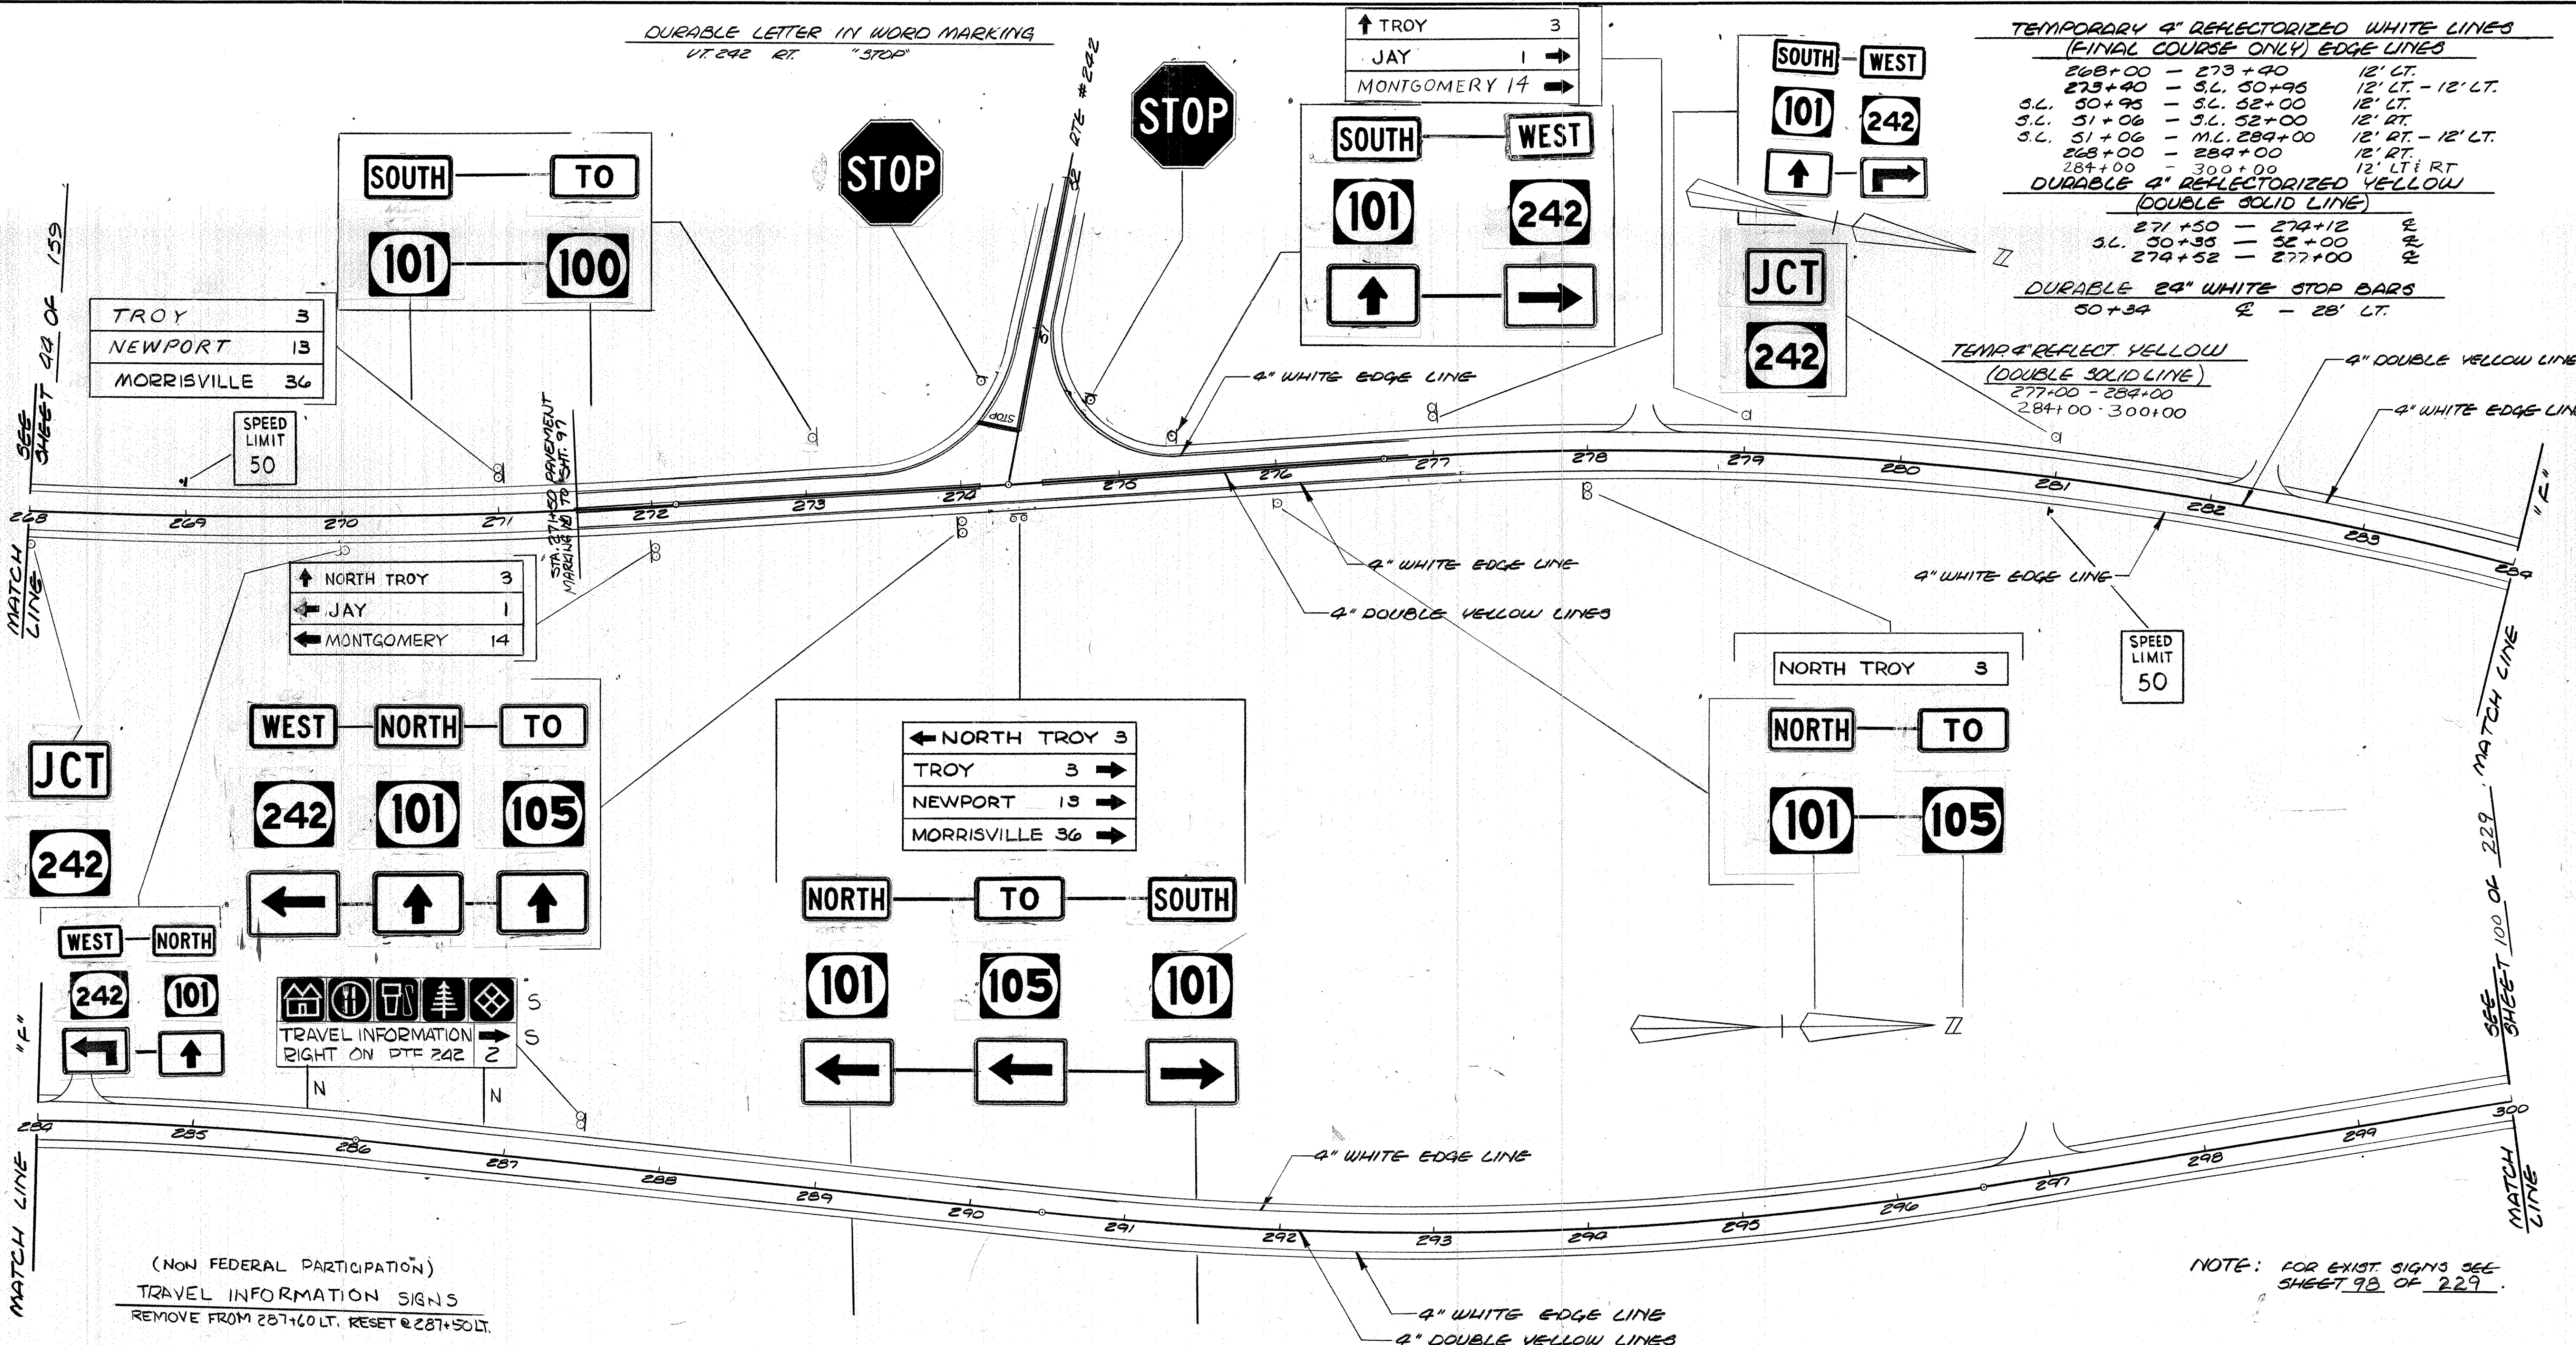

TEMPORARY 4" REFLECTORIZED WHITE LINES
(FINAL COURSE ONLY) EDGE LINES

268+00 - 273+40	12' LT.
273+40 - S.L. 50+96	12' LT. - 12' LT.
S.L. 50+96 - S.L. 52+00	12' LT.
S.L. 51+06 - S.L. 52+00	12' RT.
S.L. 51+06 - M.L. 284+00	12' RT. - 12' LT.
268+00 - 284+00	12' RT.
284+00 - 300+00	12' LT. RT

DURABLE 4" REFLECTORIZED YELLOW
(DOUBLE SOLID LINE)

271+50 - 274+12	2
S.L. 50+35 - 52+00	2
274+52 - 277+00	2

DURABLE 24" WHITE STOP BARS
50+34 2 - 28' LT.

TEMP 4" REFLECT YELLOW
(DOUBLE SOLID LINE)
277+00 - 284+00
284+00 - 300+00

SEE SHEET 9A OF 159

MATCH LINE

MATCH LINE

SEE SHEET 100 OF 229 MATCH LINE

MATCH LINE

(NON FEDERAL PARTICIPATION)
TRAVEL INFORMATION SIGNS
REMOVE FROM 287+60 LT. RESET @ 287+50 LT.

NOTE: FOR EXIST. SIGNS SEE SHEET 9B OF 229.

NOTE: CENTERLINE MARKINGS (DOUBLE YELLOW LINE) SHALL BE APPLIED USING TEMPORARY MARKINGS ON EACH PAVEMENT COURSE. QUANTITIES REFLECT THREE APPLICATIONS.

SIGN LOCATION AND PAVE. MARKING SHEET

SURVEYED BY	DATE
DRAWN BY	DATE
TRACED BY	DATE
TOWN	ROUTE
TROY, VERMONT	
ROUTE 101	
PROJ. RS	NO. 031(1)
SHEET 99 OF 229	

SCALE: 30 FEET