



# VT 107 PROFILE

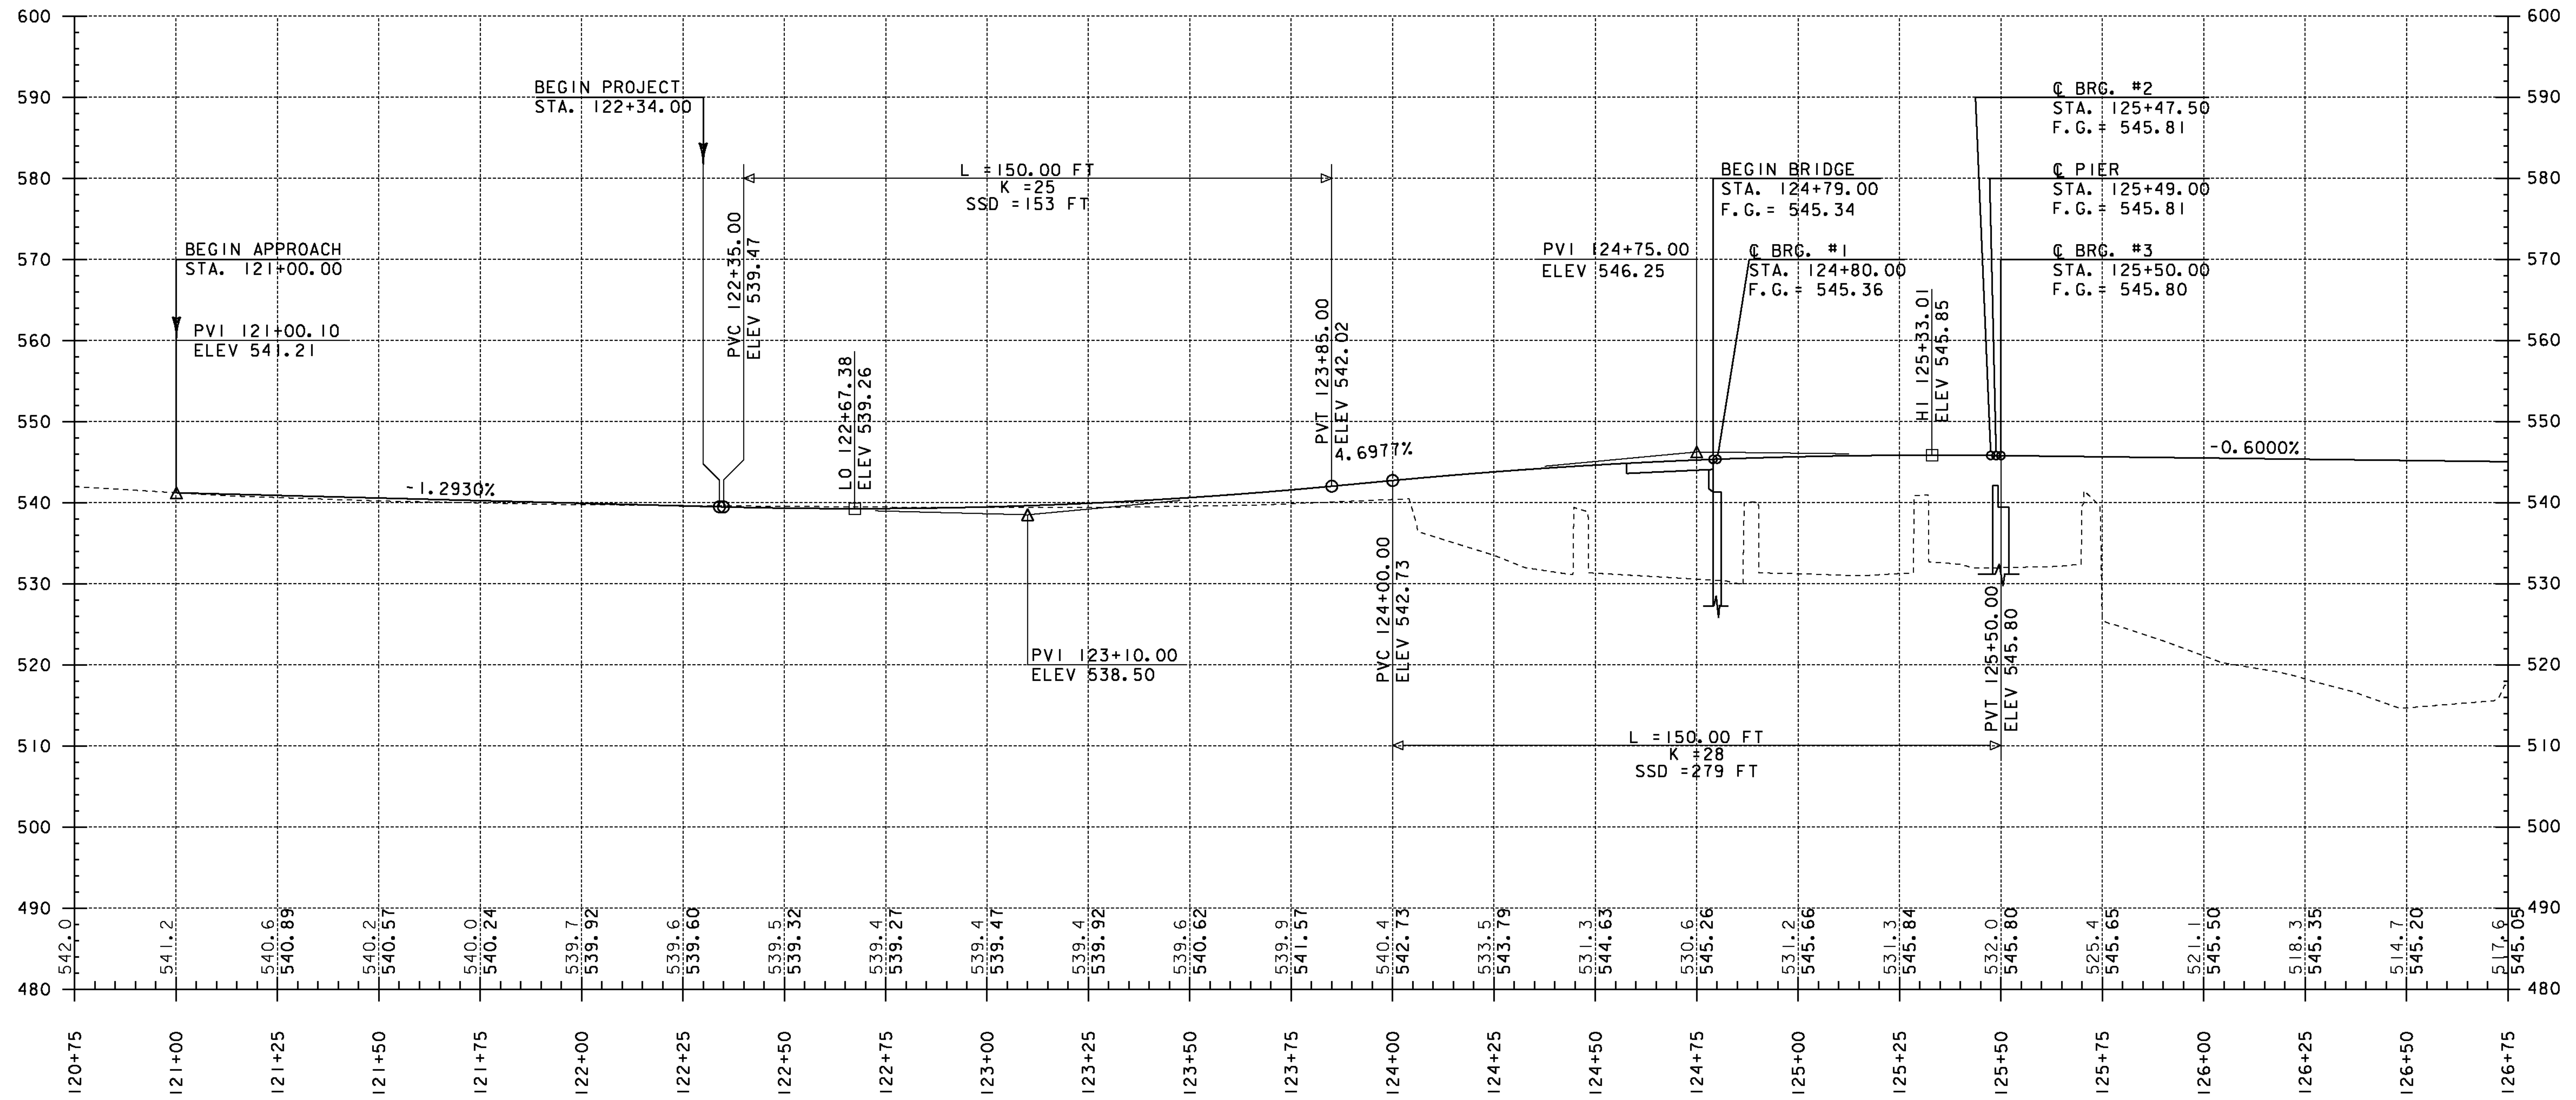

NOTE:  
 ELEVATIONS SHOWN TO THE TENTH ARE EXISTING GROUND  
 ELEVATIONS SHOWN TO THE HUNDREDTH ARE FINISH GRADE

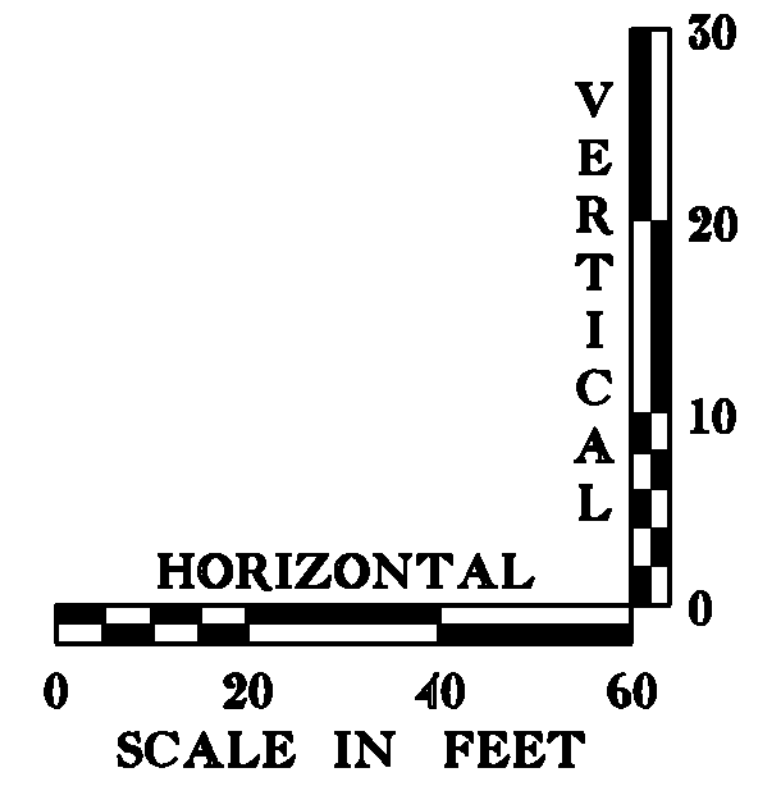

**VT 107 PROFILE SHEET 1**

PROJECT NAME: BETHEL	PLOT DATE: 20-MAY-2011
PROJECT NUMBER: BRF 022-1(14)	DRAWN BY: G. ROKES
FILE NAME: 78f161\STR\sf161xs.dgn	CHECKED BY: S. SCRIBNER
PROJECT LEADER: M. EVANS-MONGEON	SHEET 19 OF 148
DESIGNED BY: S. SCRIBNER	
VT 107 PROFILE SHEET 1	