



# VT 107 PROFILE

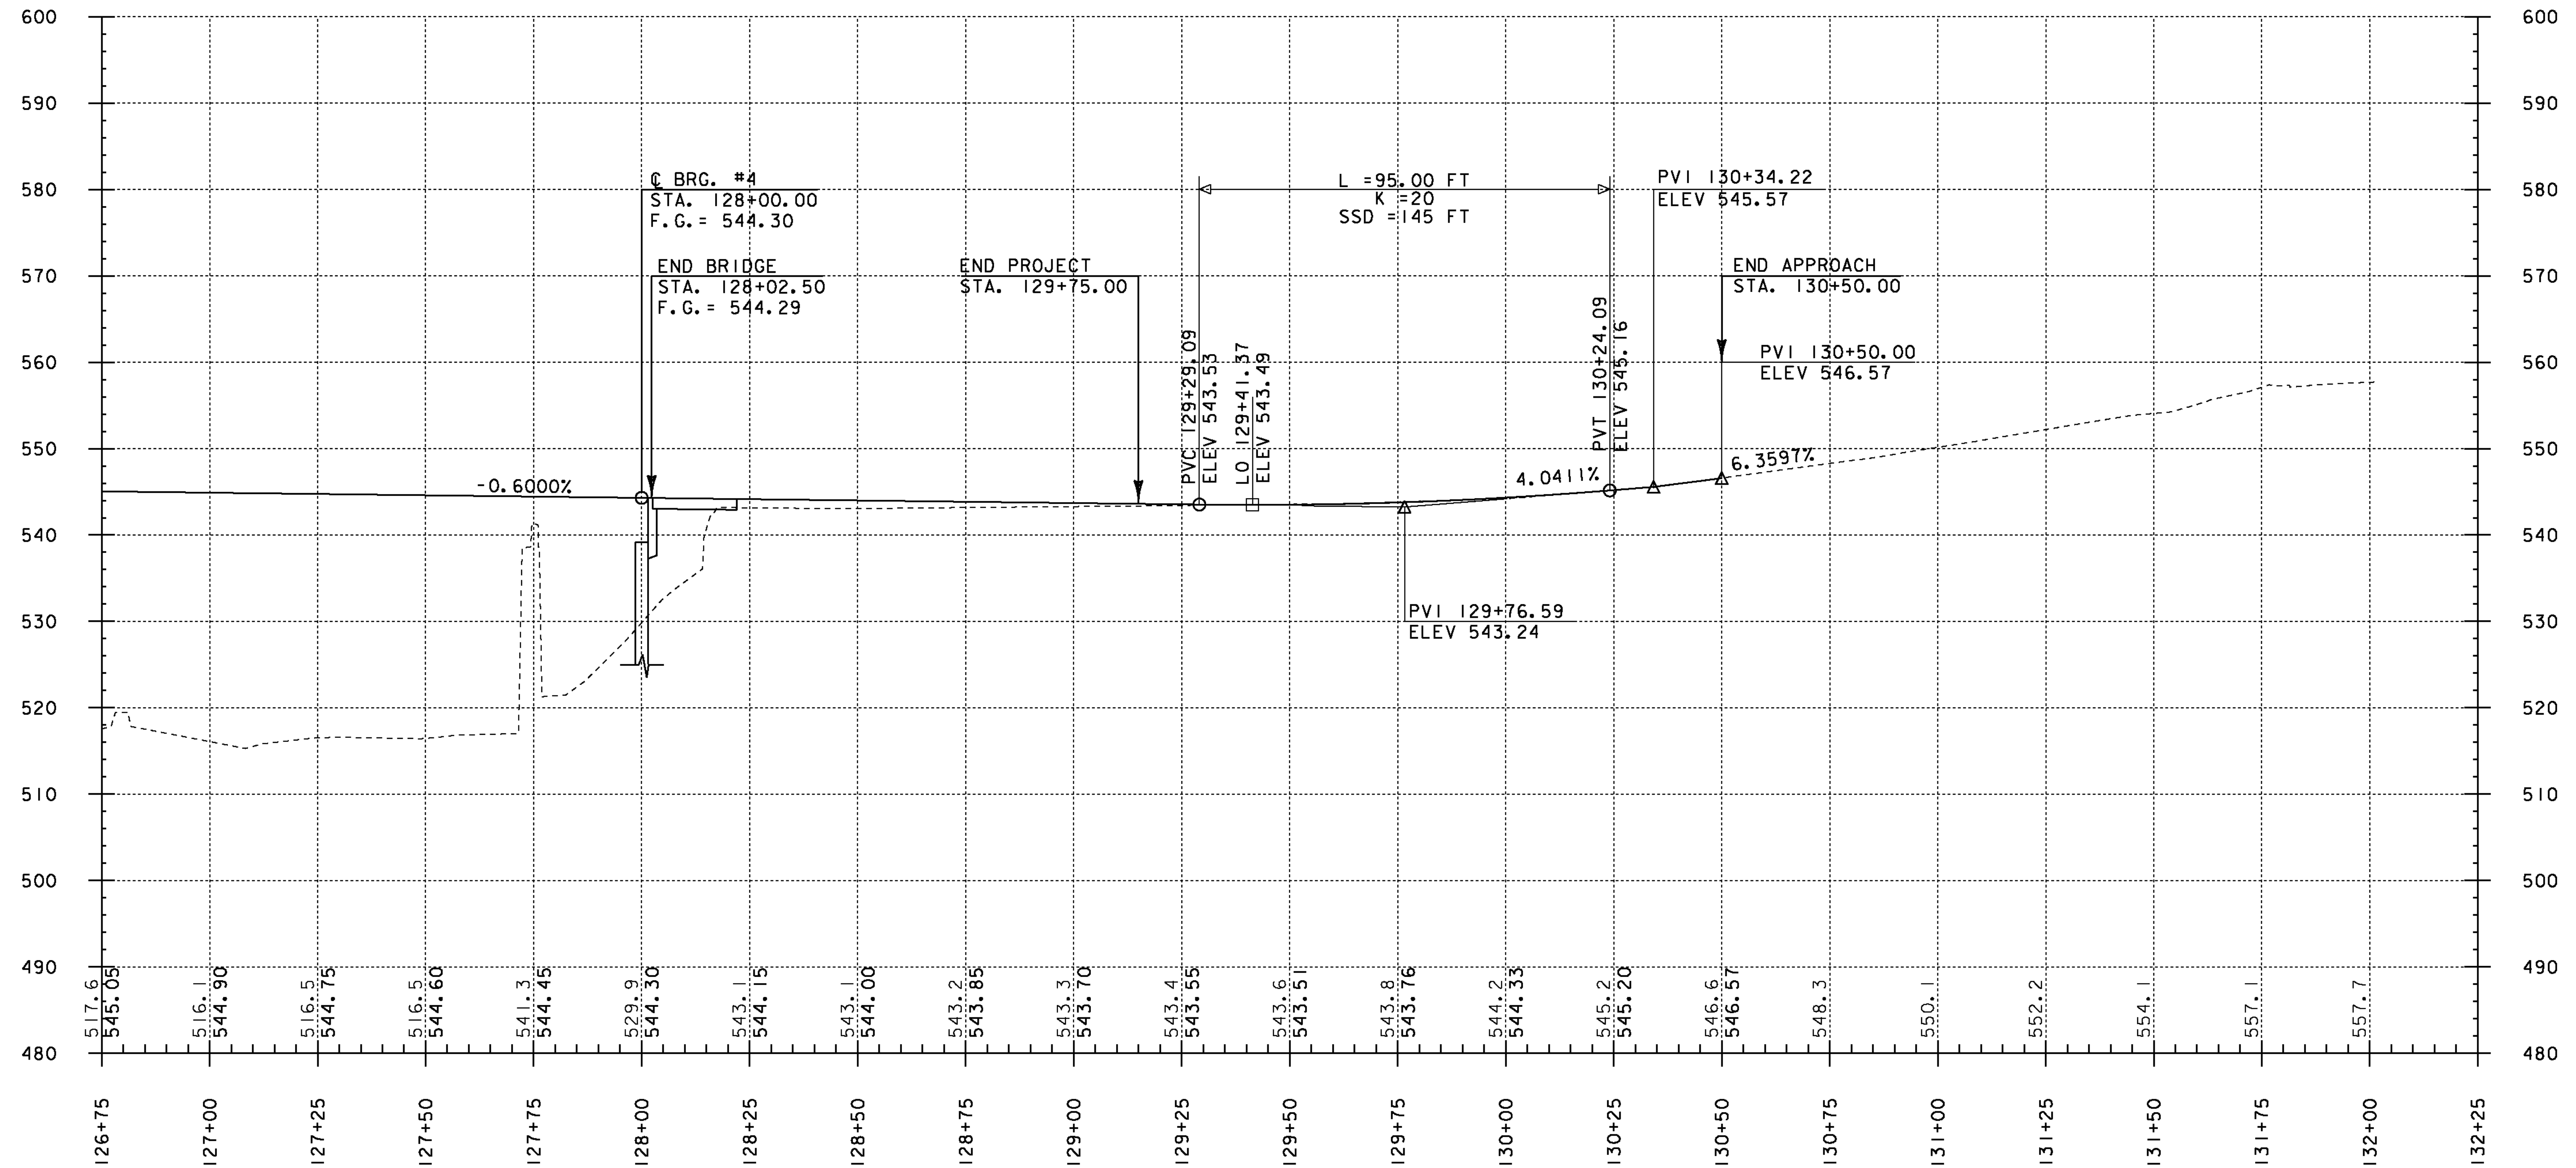

NOTE:  
 ELEVATIONS SHOWN TO THE TENTH ARE EXISTING GROUND  
 ELEVATIONS SHOWN TO THE HUNDREDTH ARE FINISH GRADE

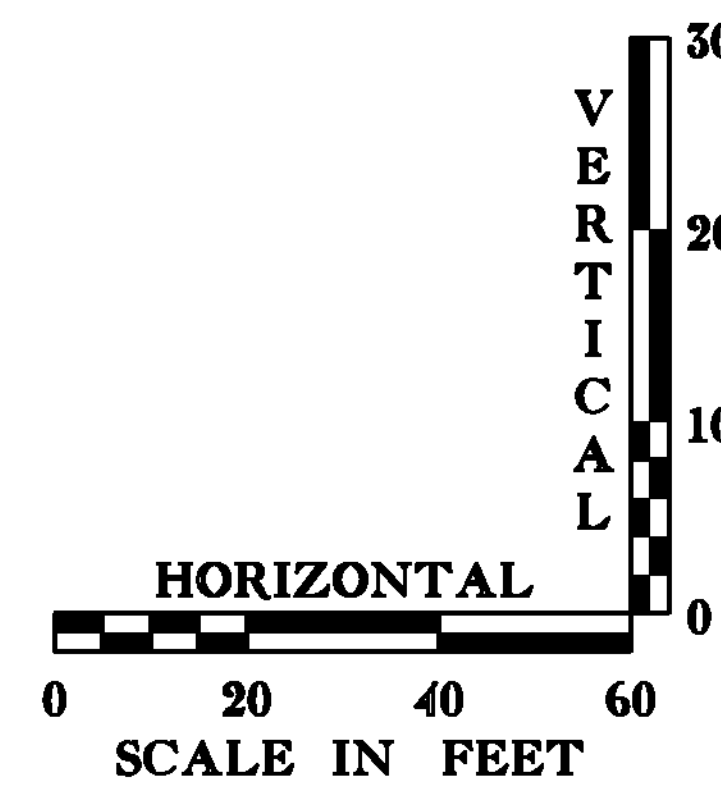

### VT 107 PROFILE SHEET 2

PROJECT NAME: BETHEL  
 PROJECT NUMBER: BRF 022-1(14)

FILE NAME: 78f161\STR\sf161xs.dgn	PLOT DATE: 20-MAY-2011
PROJECT LEADER: M. EVANS-MONGEON	DRAWN BY: G. ROKES
DESIGNED BY: S. SCRIBNER	CHECKED BY: S. SCRIBNER
VT 107 PROFILE SHEET 2	SHEET 20 OF 148