

PORTLAND CEMENT CONCRETE SIDEWALK, 5 INCH
 STAIR STA. 0+00.00 - 0+21.83, ML STA. 128+50 LT
 (SEE TOWN STAIRCASE SHEET)
 STAIR STA. 0+34.17 - 0+47.75, ML STA. 128+50 LT
 (SEE TOWN STAIRCASE SHEET)
 ML STA. 123+75.00 LT - 124+79.00 LT
 ML STA. 128+02.50 LT - 128+41.23 LT
 ML STA. 128+64.73 LT - 129+00.00 LT
 ML STA. 128+85.00 RT - 15.0' TO 77.0' RT

METAL HAND RAILING
 STAIR STA. 0+21.83 TO 0+34.17, (ML STA. 128+50 RT)
 (HAND RAIL EACH SIDE OF STAIR SEE STD J-2)
 AND SEE (TOWN STAIRCASE SHEET)

CONCRETE, HIGH PERFORMANCE CLASS B (CONCRETE STAIRS)
 STAIR STA. 0+21.83 TO 0+34.17, (ML STA. 128+50 RT)
 SEE (TOWN STAIRCASE SHEET)

PORTLAND CEMENT CONCRETE SIDEWALK, 8 INCH
 CONSTRUCT DRIVE
 STATION WIDTH/OFFSET FROM SHOULDER
 ML STA. 128+53.00 LT 24.0 FT / 24.0 FT

BRIDGE RAILING, ALUMINUM/PEDESTRIAN
 ML STA. 123+99.33 LT - 128+02.25 LT



BRIDGE RAILING, 3 RAIL ALUMINUM
 ML STA. 124+50.26 RT - 128+02.25 RT

ALUMINUM APPROACH RAILING
 ML STA. 123+76.52 LT - 123+99.33 LT
 ML STA. 124+24.76 RT - 124+50.26 RT
 ML STA. 128+02.25 LT - 128+27.38 RT
 ML STA. 128+02.25 LT - 128+27.14 LT

STEEL BEAM GUARDRAIL, GALVANIZED
 ML STA. 128+27.14 LT - 128+40.49 LT
 ML STA. 128+27.38 RT - 128+40.00 RT

REMOVAL AND DISPOSAL OF GUARDRAIL
 ML STA. 123+75.00 RT - 124+02.00 RT

DELINEATOR WITH STEEL POST
 ML STA. 125+96.00 21'-2" RT (WHITE)
 ML STA. 128+01.00 35'-4" RT (WHITE)

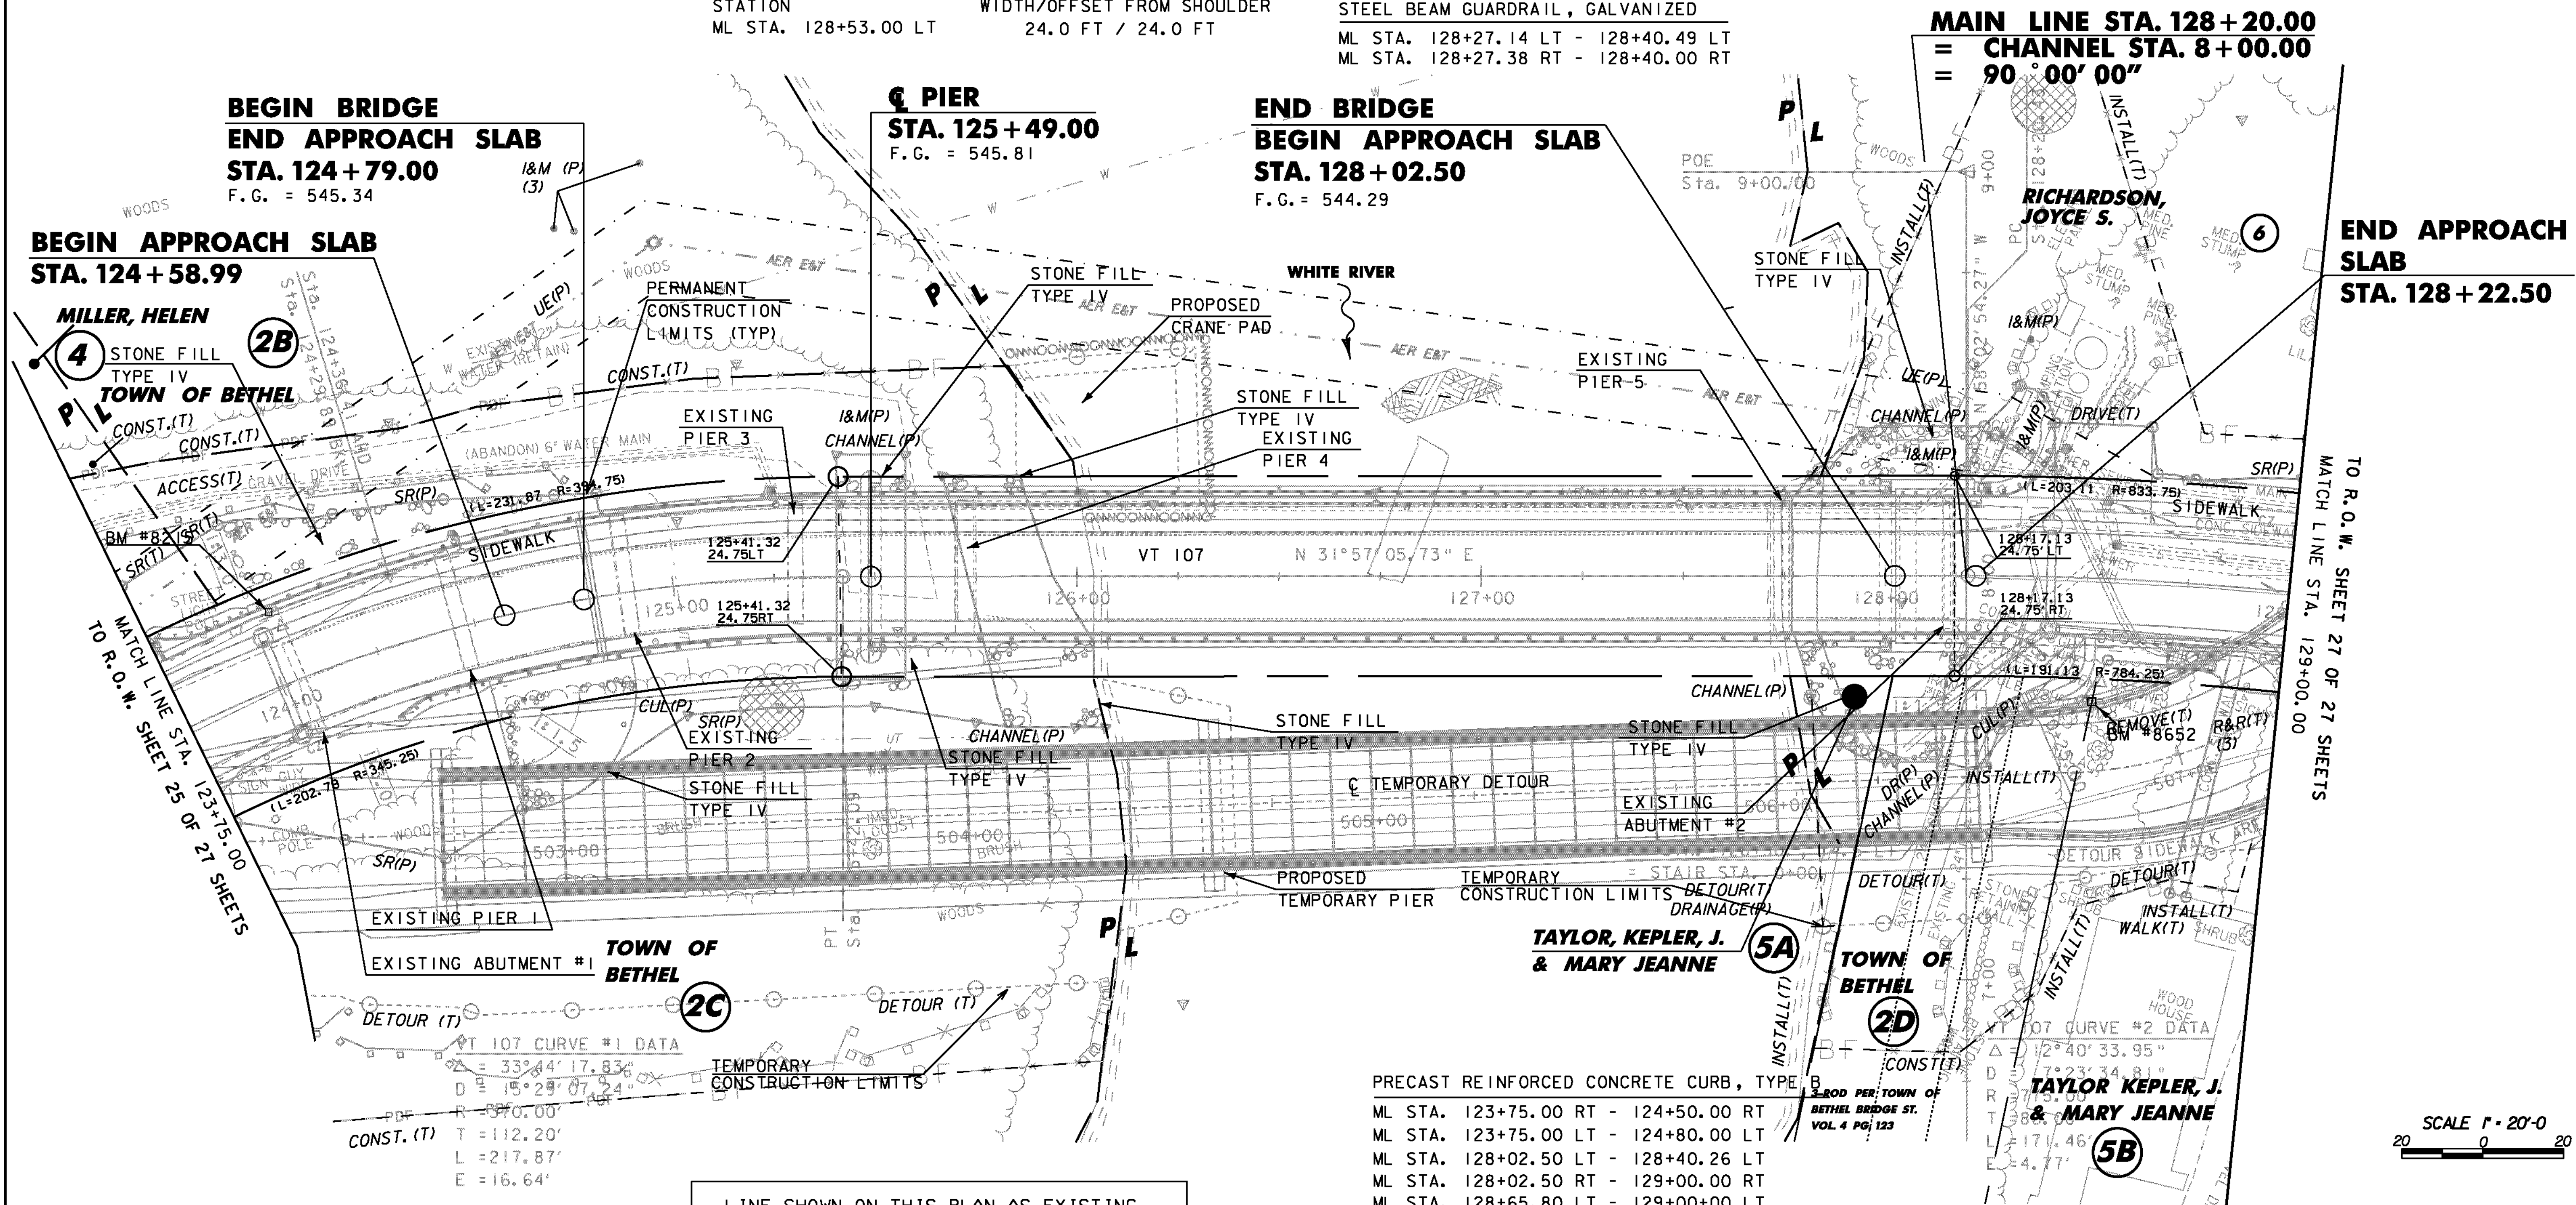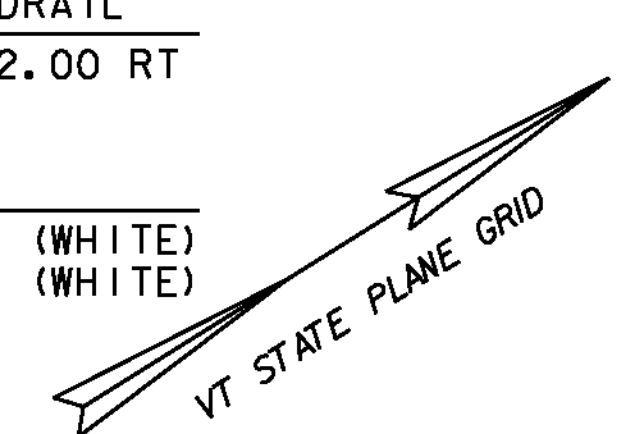

LINE SHOWN ON THIS PLAN AS EXISTING PROPERTY LINES P/L ARE BELIEVED TO BE ACCURATE BUT SHOULD NOT BE RELIED UPON FOR PURPOSES UNRELATED TO THE STATE OF VERMONT'S ACQUISITION OF LAND AND RIGHTS FOR THIS PROJECT.

PRECAST REINFORCED CONCRETE CURB, TYPE B
 ML STA. 123+75.00 RT - 124+50.00 RT
 ML STA. 123+75.00 LT - 124+80.00 LT
 ML STA. 128+02.50 LT - 128+40.26 LT
 ML STA. 128+02.50 RT - 129+00.00 RT
 ML STA. 128+65.80 LT - 129+00+00 LT

ANCHOR FOR STEEL BEAM RAIL
 ML STA. 128+41.00 LT
 ML STA. 128+35.00 RT

FOR R.O.W. USE ONLY

| | |
|----------------------------------|-------------------------|
| PROJECT NAME: BETHEL | PLOT DATE: 20-MAY-2011 |
| PROJECT NUMBER: BRF 022-1(14) | DRAWN BY: G. ROKES |
| FILE NAME: s161bdrrow.dgn | CHECKED BY: S. SCRIBNER |
| PROJECT LEADER: M. EVANS-MONGEON | SHEET 31 OF 148 |
| DESIGNED BY: S. SCRIBNER | |
| ROW LAYOUT SHEET 2 | |

