

PLACE SIGN 1000 FT FROM INTERSECTION OR AT AN APPROXIMATE DISTANCE.


PLACE SIGN 1000 FT FROM INTERSECTION OR AT AN APPROXIMATE DISTANCE.

PLACE SIGN 500 FT FROM INTERSECTION OR AT AN APPROXIMATE DISTANCE.

PLACE SIGN 500 FT FROM INTERSECTION OR AT AN APPROXIMATE DISTANCE.

PLACE SIGN 500 FT FROM INTERSECTION OR AT AN APPROXIMATE DISTANCE.

PLACE SIGN 500 FT FROM INTERSECTION OR AT AN APPROXIMATE DISTANCE.

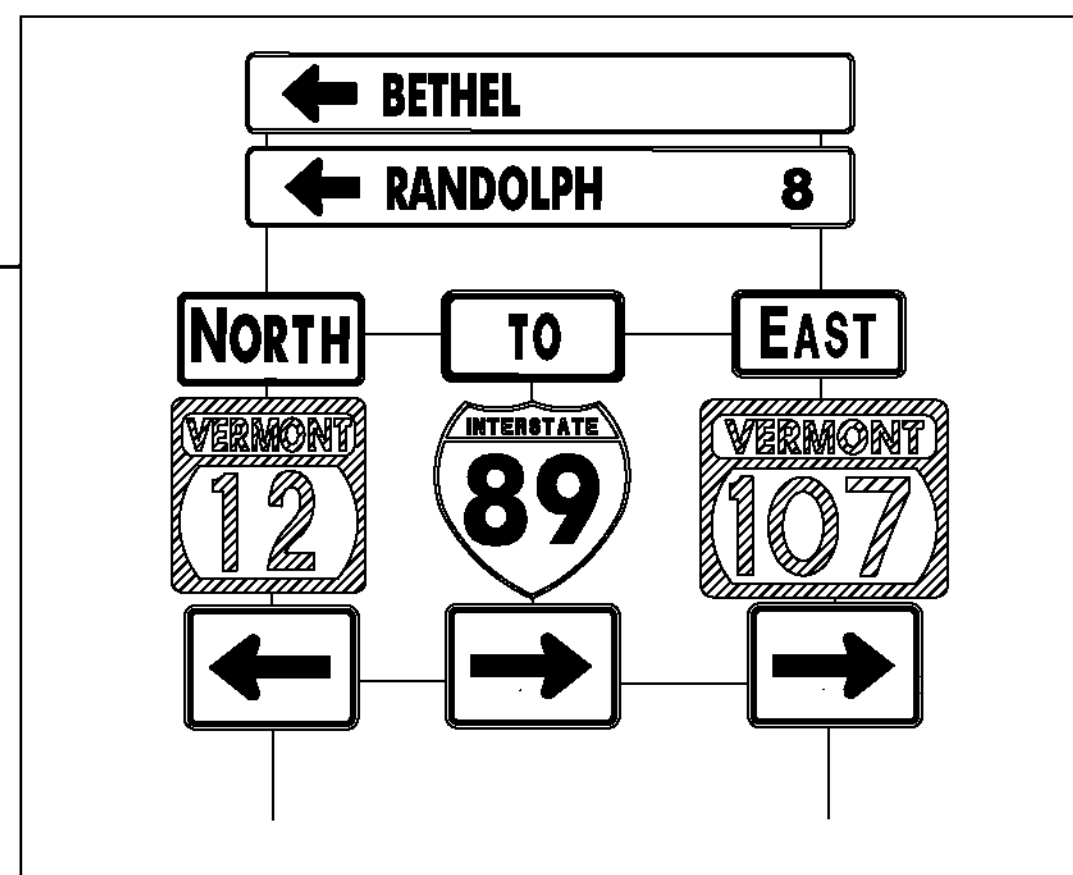

THIS SIGN ASSEMBLY TO BE SALVAGED FROM ORIGINAL LOCATION AT STA 129+60 RT AND TEMPORARILY INSTALLED AT THIS LOCATION FOR DURATION OF TRAFFIC DETOUR. TO BE REINSTALLED IN FINAL LOCATION FOLLOWING REMOVAL OF TEMPORARY DETOUR.

PLACE SIGN 500 FT FROM INTERSECTION OR AT AN APPROXIMATE DISTANCE.

PLACE SIGN 1000 FT FROM INTERSECTION OR AT AN APPROXIMATE DISTANCE.

TEMPORARY DETOUR SHEET 3

PROJECT NAME:	BETHEL	PLOT DATE:	20-MAY-2011
PROJECT NUMBER:	BRF 022-(14)	DRAWN BY:	G. ROKES
FILE NAME:	sfi6idetbdr.dgn	CHECKED BY:	S. SCRIBNER
PROJECT LEADER:	M. EVANS-MONGEON	TEMPORARY DETOUR SHEET 3	SHEET 48 OF 148
DESIGNED BY:	G. ROKES		

