



3" SUPERPAVE BITUMINOUS CONCRETE PAVEMENT (PG 58-28) (1 1/2" TYPE IVS OVER 1 1/2" TYPE IVS)
 6" BASE COURSE OF SUPERPAVE BITUMINOUS CONCRETE PAVEMENT (PG 58-28) - TYPE IIS (TWO 3" LIFTS)
 24" SUBBASE OF DENSE GRADED CRUSHED STONE
 16" SAND BORROW

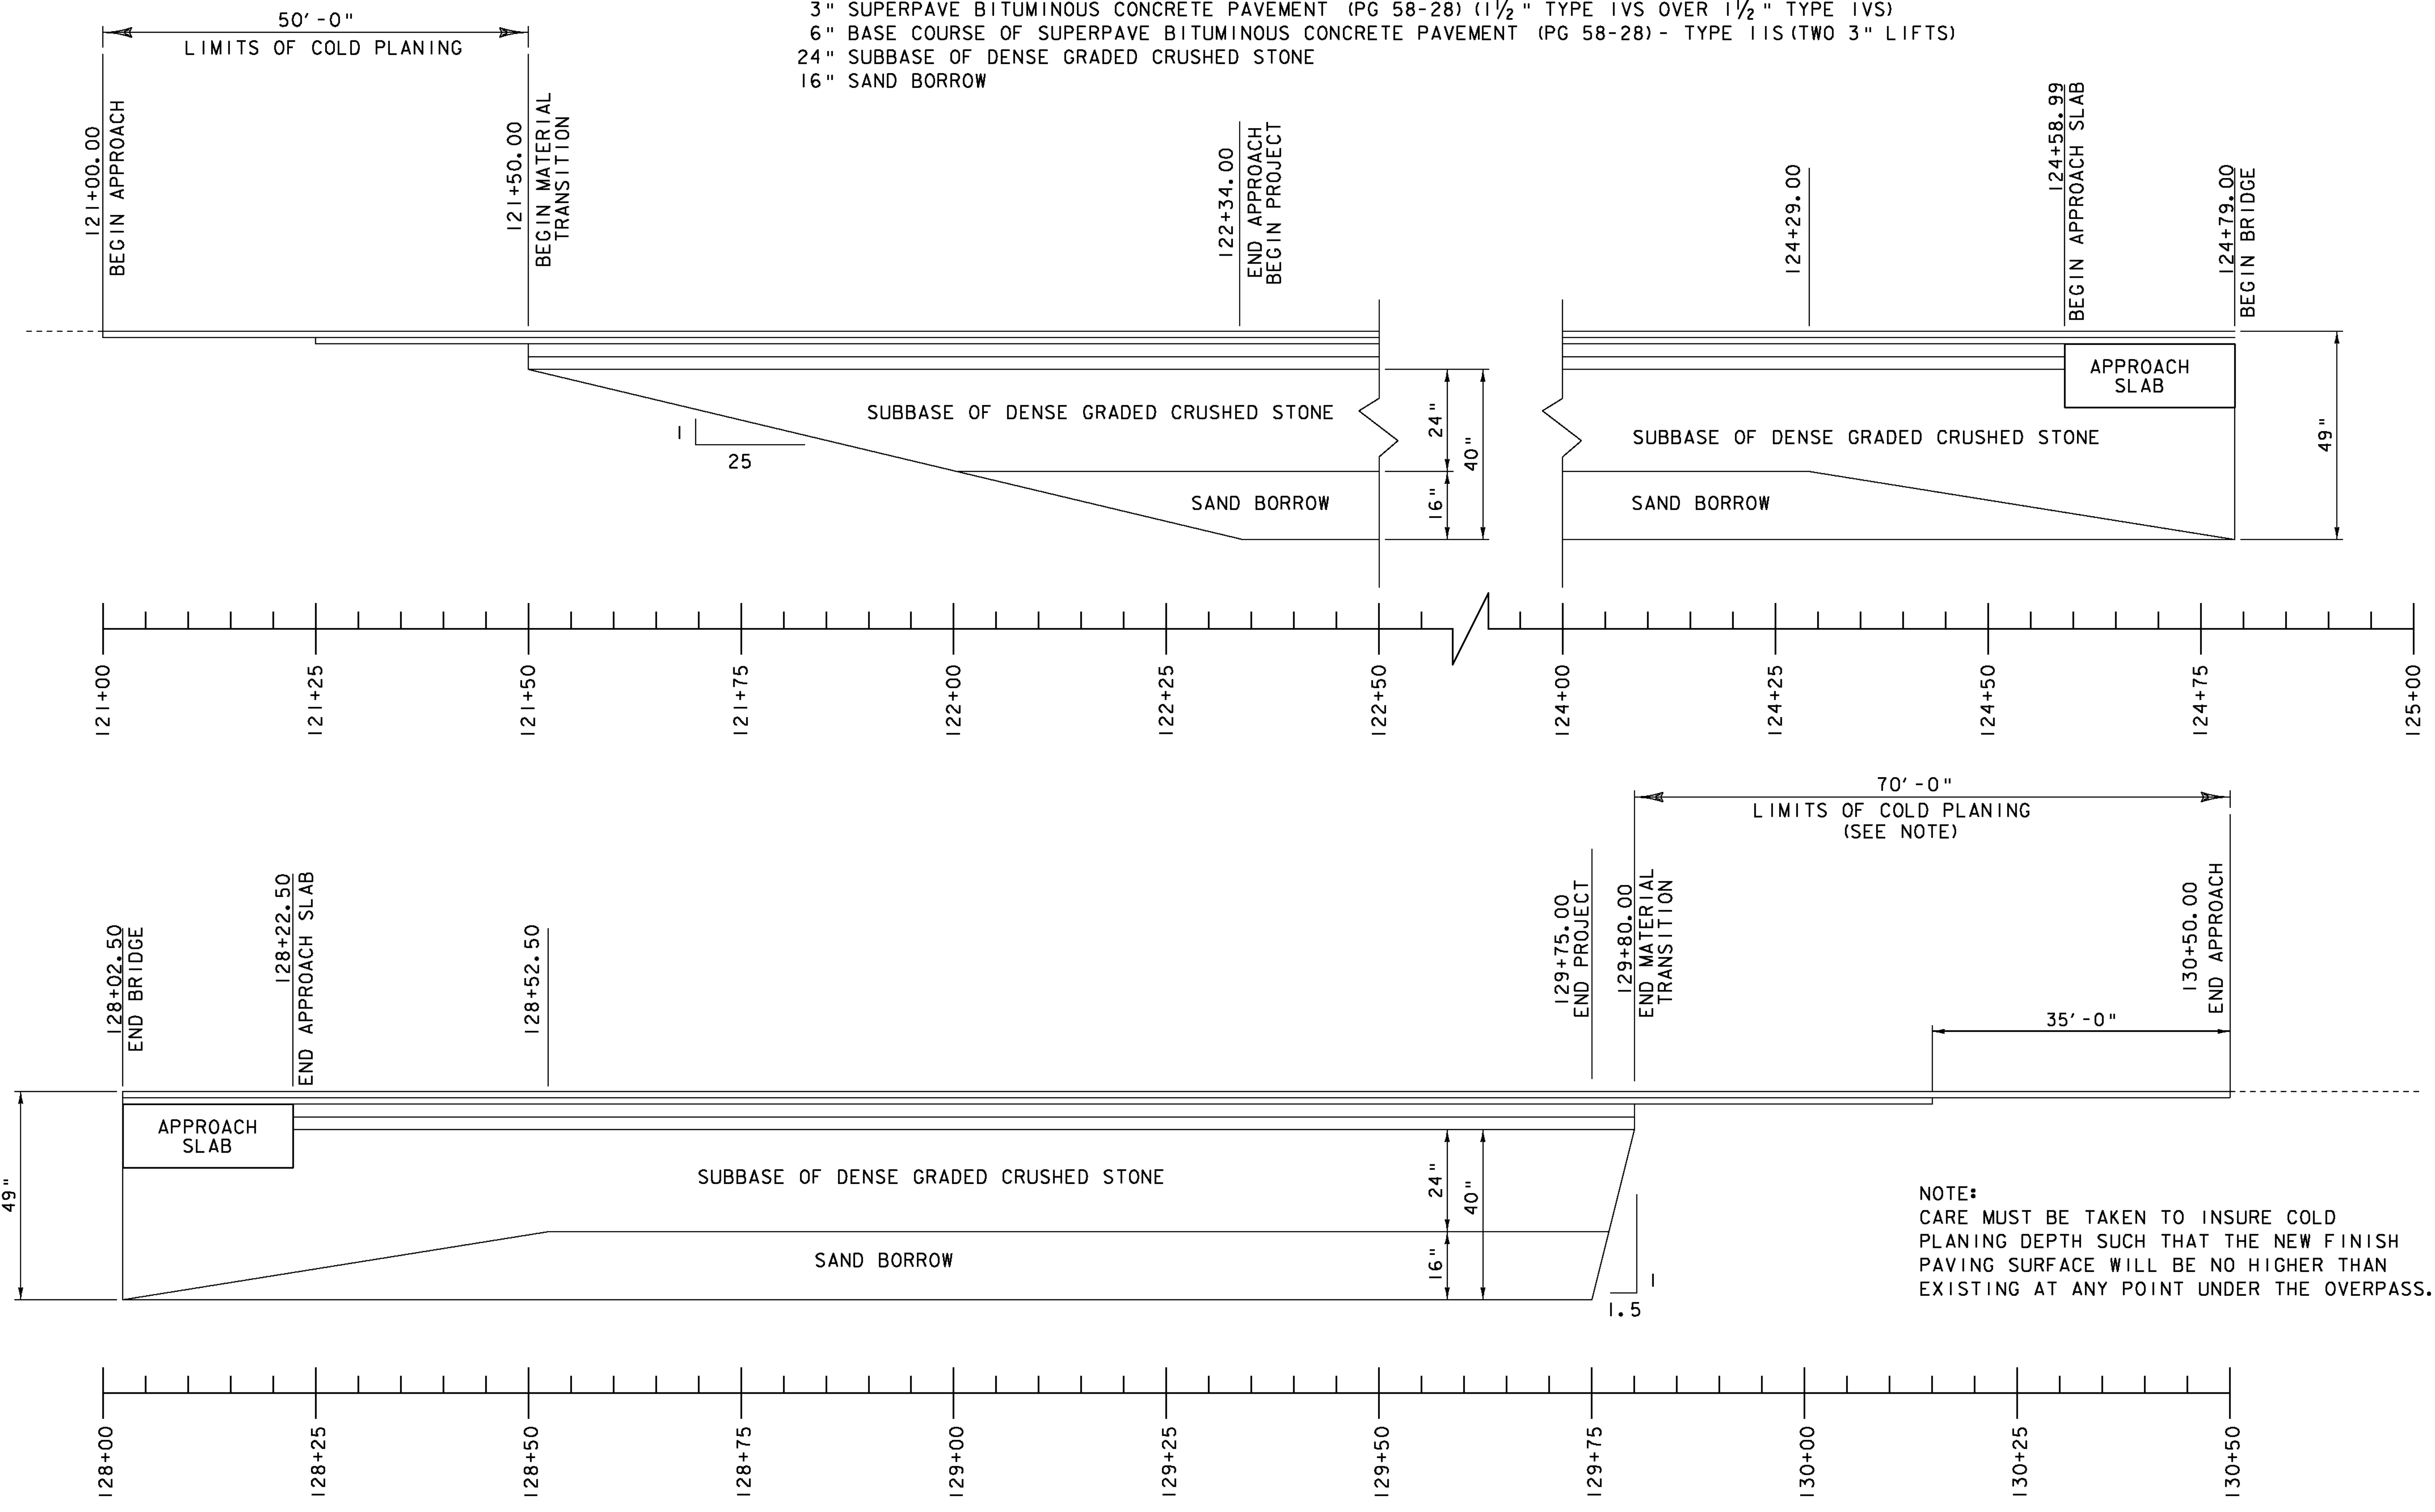

NOTE:
 CARE MUST BE TAKEN TO INSURE COLD PLANING DEPTH SUCH THAT THE NEW FINISH PAVING SURFACE WILL BE NO HIGHER THAN EXISTING AT ANY POINT UNDER THE OVERPASS.

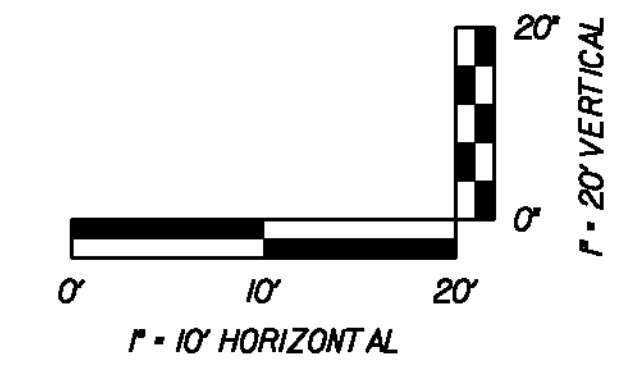

MATERIAL TRANSITION DETAILS

| | | | |
|-----------------|------------------------|-----------------------------|------------------|
| PROJECT NAME: | BETHEL | PLOT DATE: | 20-MAY-2011 |
| PROJECT NUMBER: | BRF 022-1(14) | PROJECT LEADER: | M. EVANS-MONGEON |
| FILE NAME: | 78f161\STR\sf161xs.dgn | DESIGNED BY: | S. SCRIBNER |
| | | CHECKED BY: | S. SCRIBNER |
| | | MATERIAL TRANSITION DETAILS | SHEET 105 OF 148 |