


- Required list
- 4 Diagonals SB1
  - 2 Dway Brace SB2
  - 2 do SB3
  - 2 Brackets SB4
  - 2 do SB4
  - 2 Sway Brace SB5
  - 6 Diagonals SB6
  - 3 Sway Brace SB7
  - 4 do SB8
  - 2 Brackets SB9
  - 2 do SB9
  - 2 do SB10
  - 2 Sway Brace SB11
  - one do SB12

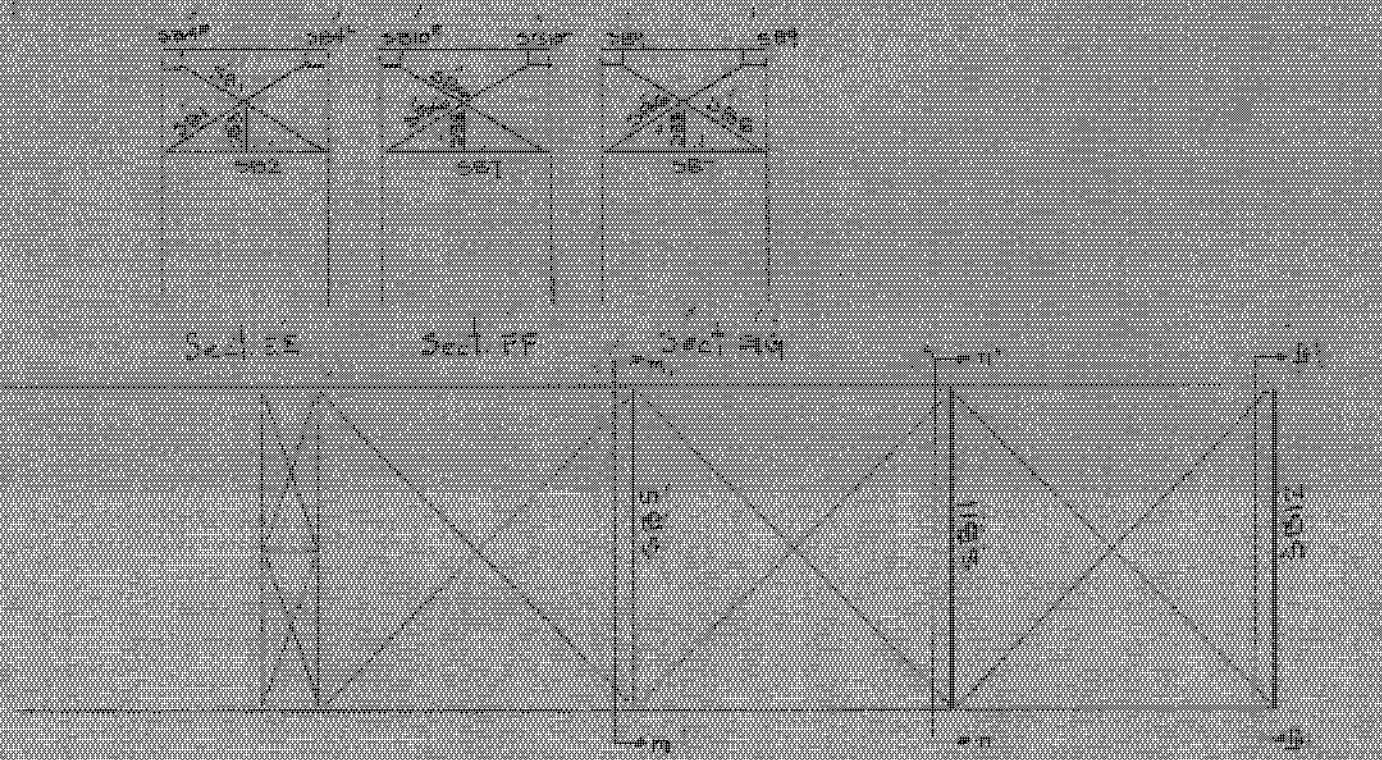

Marking Diagram

Spec Vermont State Highway 126  
 Rivets 2 1/2" Open holes 1 1/2"  
 Holes in material 3/4" thick or less may be punched full size.  
 Holes in material more than 3/4" thick shall be sub-punched and reamed or drilled from the solid.  
 Truss members shall be assembled in the shop and holes for field connections reamed or drilled while assembled and the members match marked.  
 Floor beams and stringer connections to be subpunched and reamed to a metal temp not less than 1" thick or reamed while assembled.  
 Field connections for laterals sway bracing and rolling punched full size.  
 Shop Paint: One coat of approved Red lead oil.

BETHLEHEM STEEL COMPANY			
Fabrication and Erection Dept.		BETHLEHEM, PA.	
DETAIL OF Sway Frames			
BRIDGE OVER WHITE RIVER			
BETHEL STOKBRIDGE RD. BETHEL, VT.			
CUSTOMER Charles I. Hosmer Greenfield Mass.			
SHOP PAINT See Note			
RIVETS	2 1/2"	OPEN HOLES	1 1/2"
UNLESS NOTED OTHERWISE			
DRAWN BY	HDS	CHECKED BY	J.M.T.
DATE	8-8-28	DATE	
SUBSCRIPTION			
NO.	DATE	BY	
FILE F 7814 COMP. ED1447 DWG. S			