


L.B. Foster Co.
Welding Procedure Specification

Page 2 of 2
2F AL (AWS 56)

Joint Detail

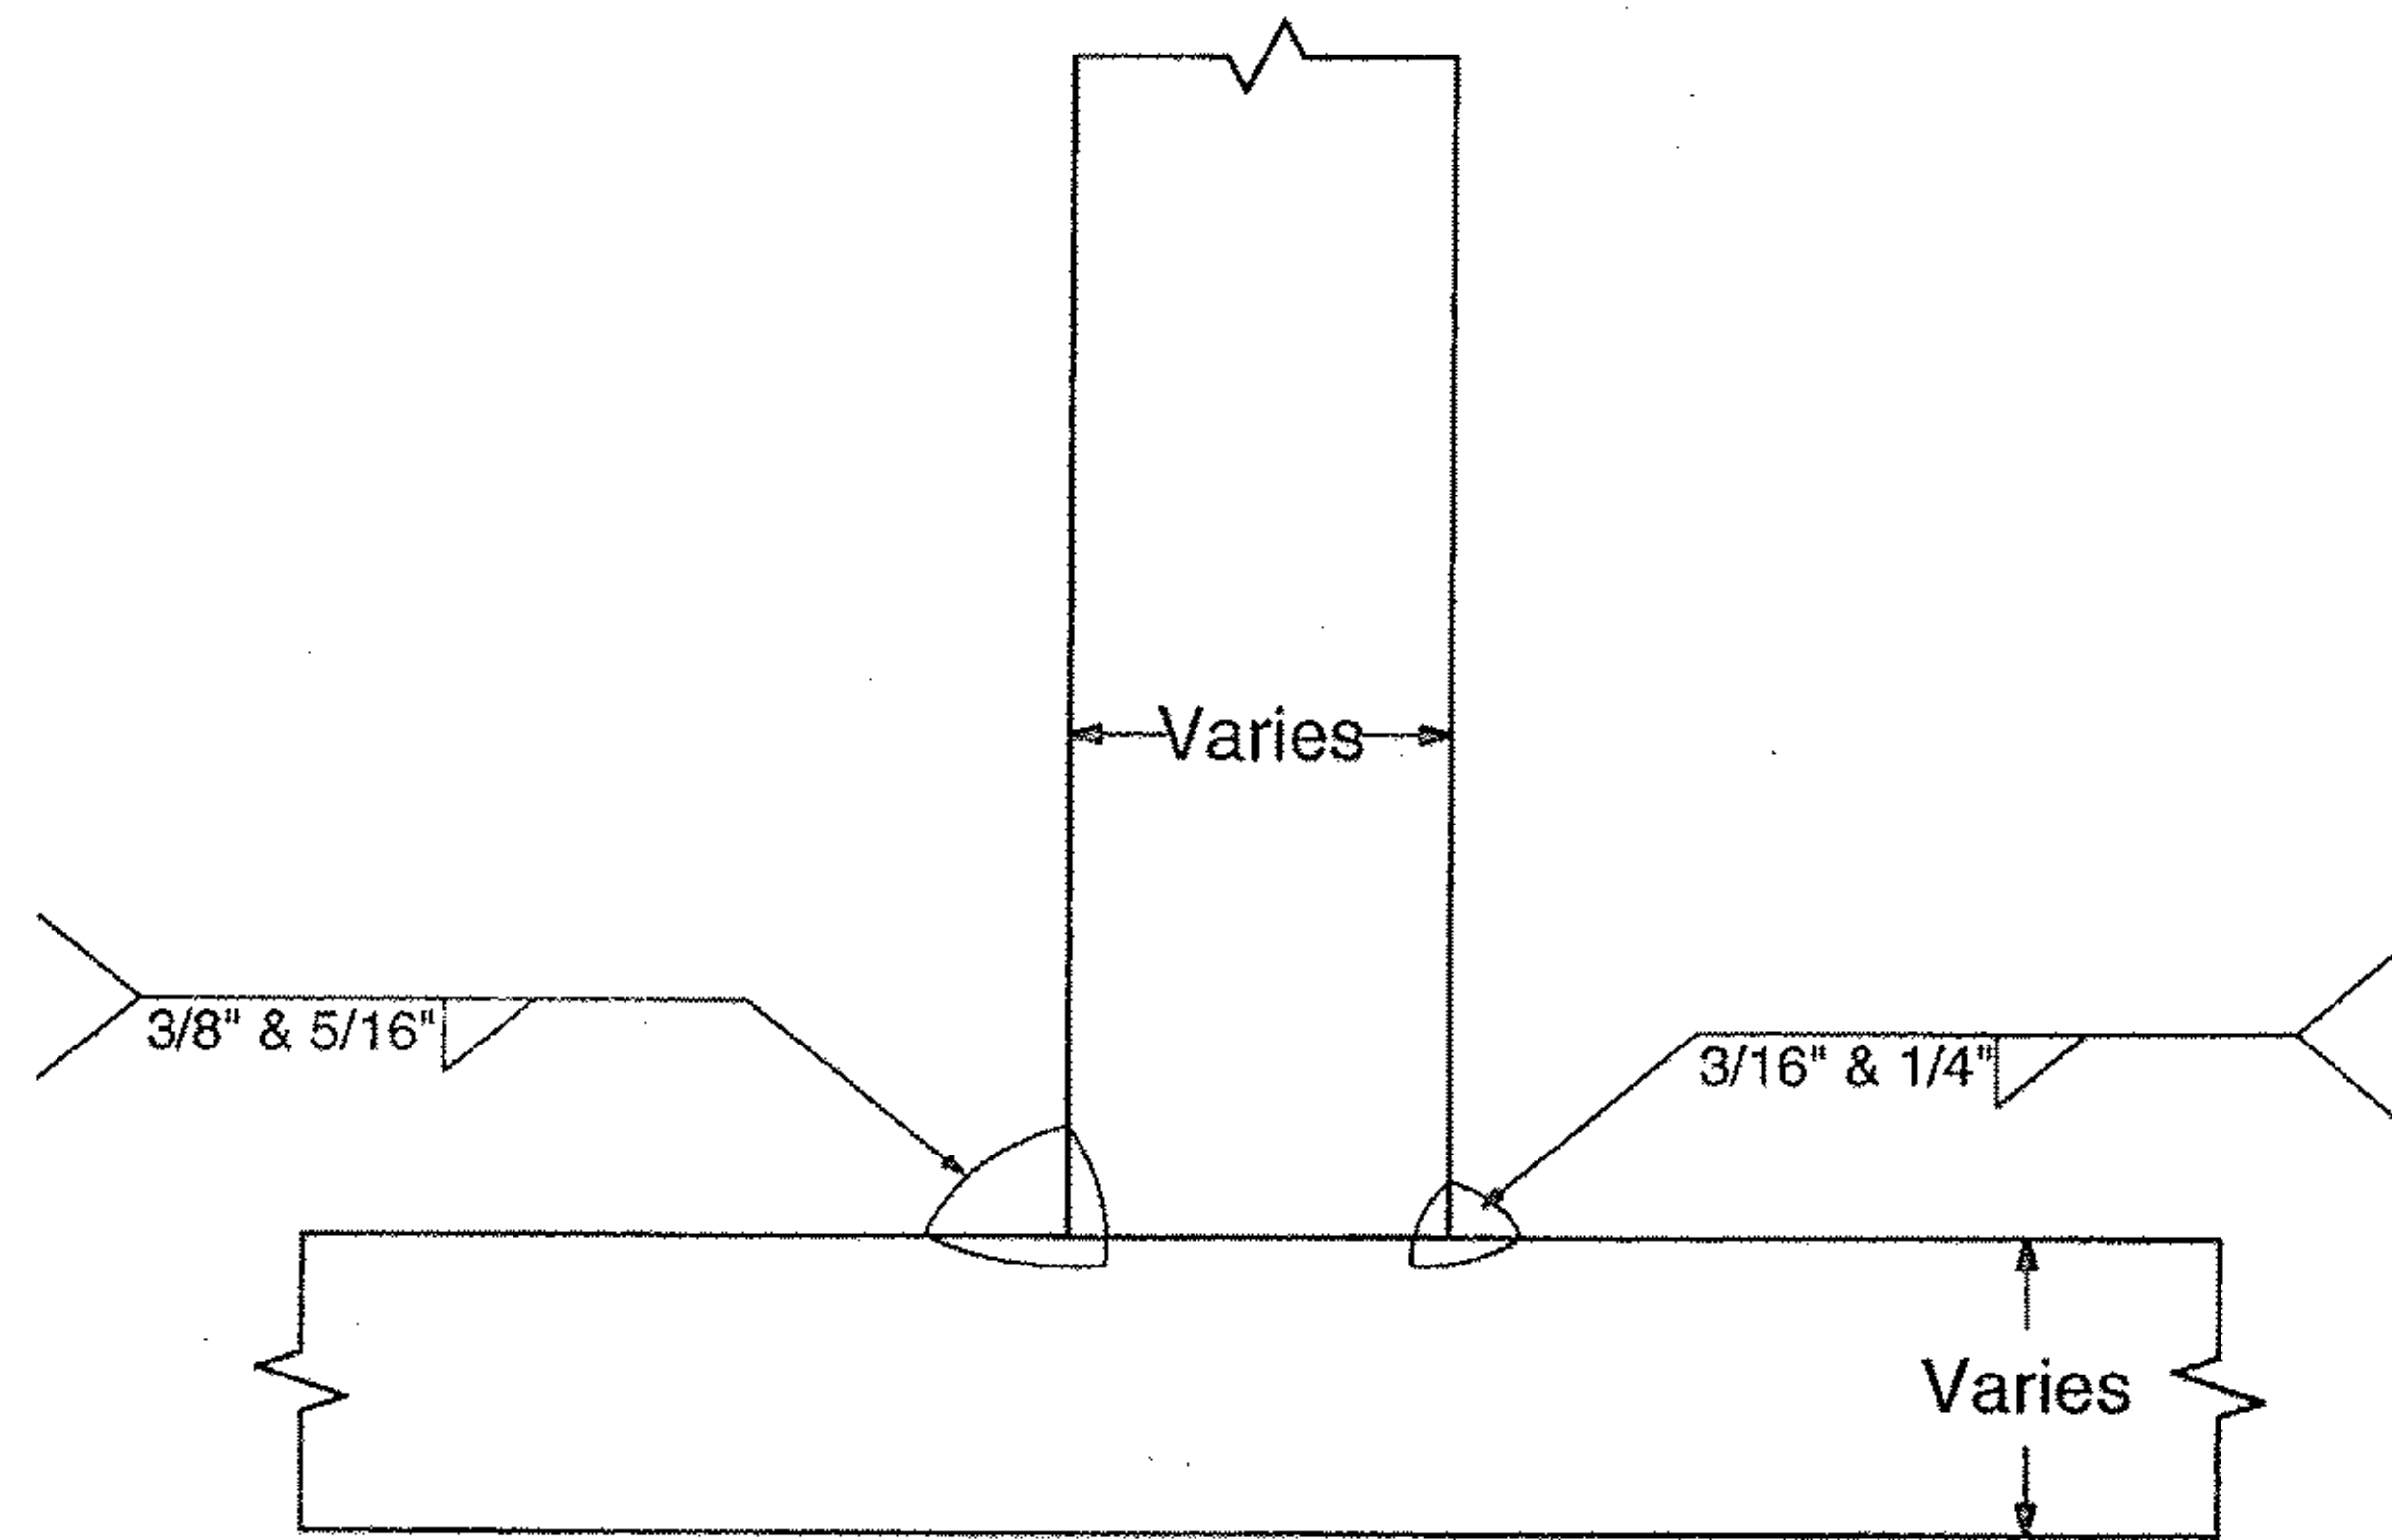

MEMO

Supporting PQR's: PQR AL122, AL-100



Timothy A Miller
CWI 01061151
QC1 EXP. 6/1/2013