


**STA. 9+910.905
END APPROACH
BEGIN PROJECT
STP 030-2(27)**

**STA. 9+869.415
BEGIN APPROACH**

MATCHLINE - STA. 9+970 - SEE EPSC EXISTING CONDITIONS PLAN 2

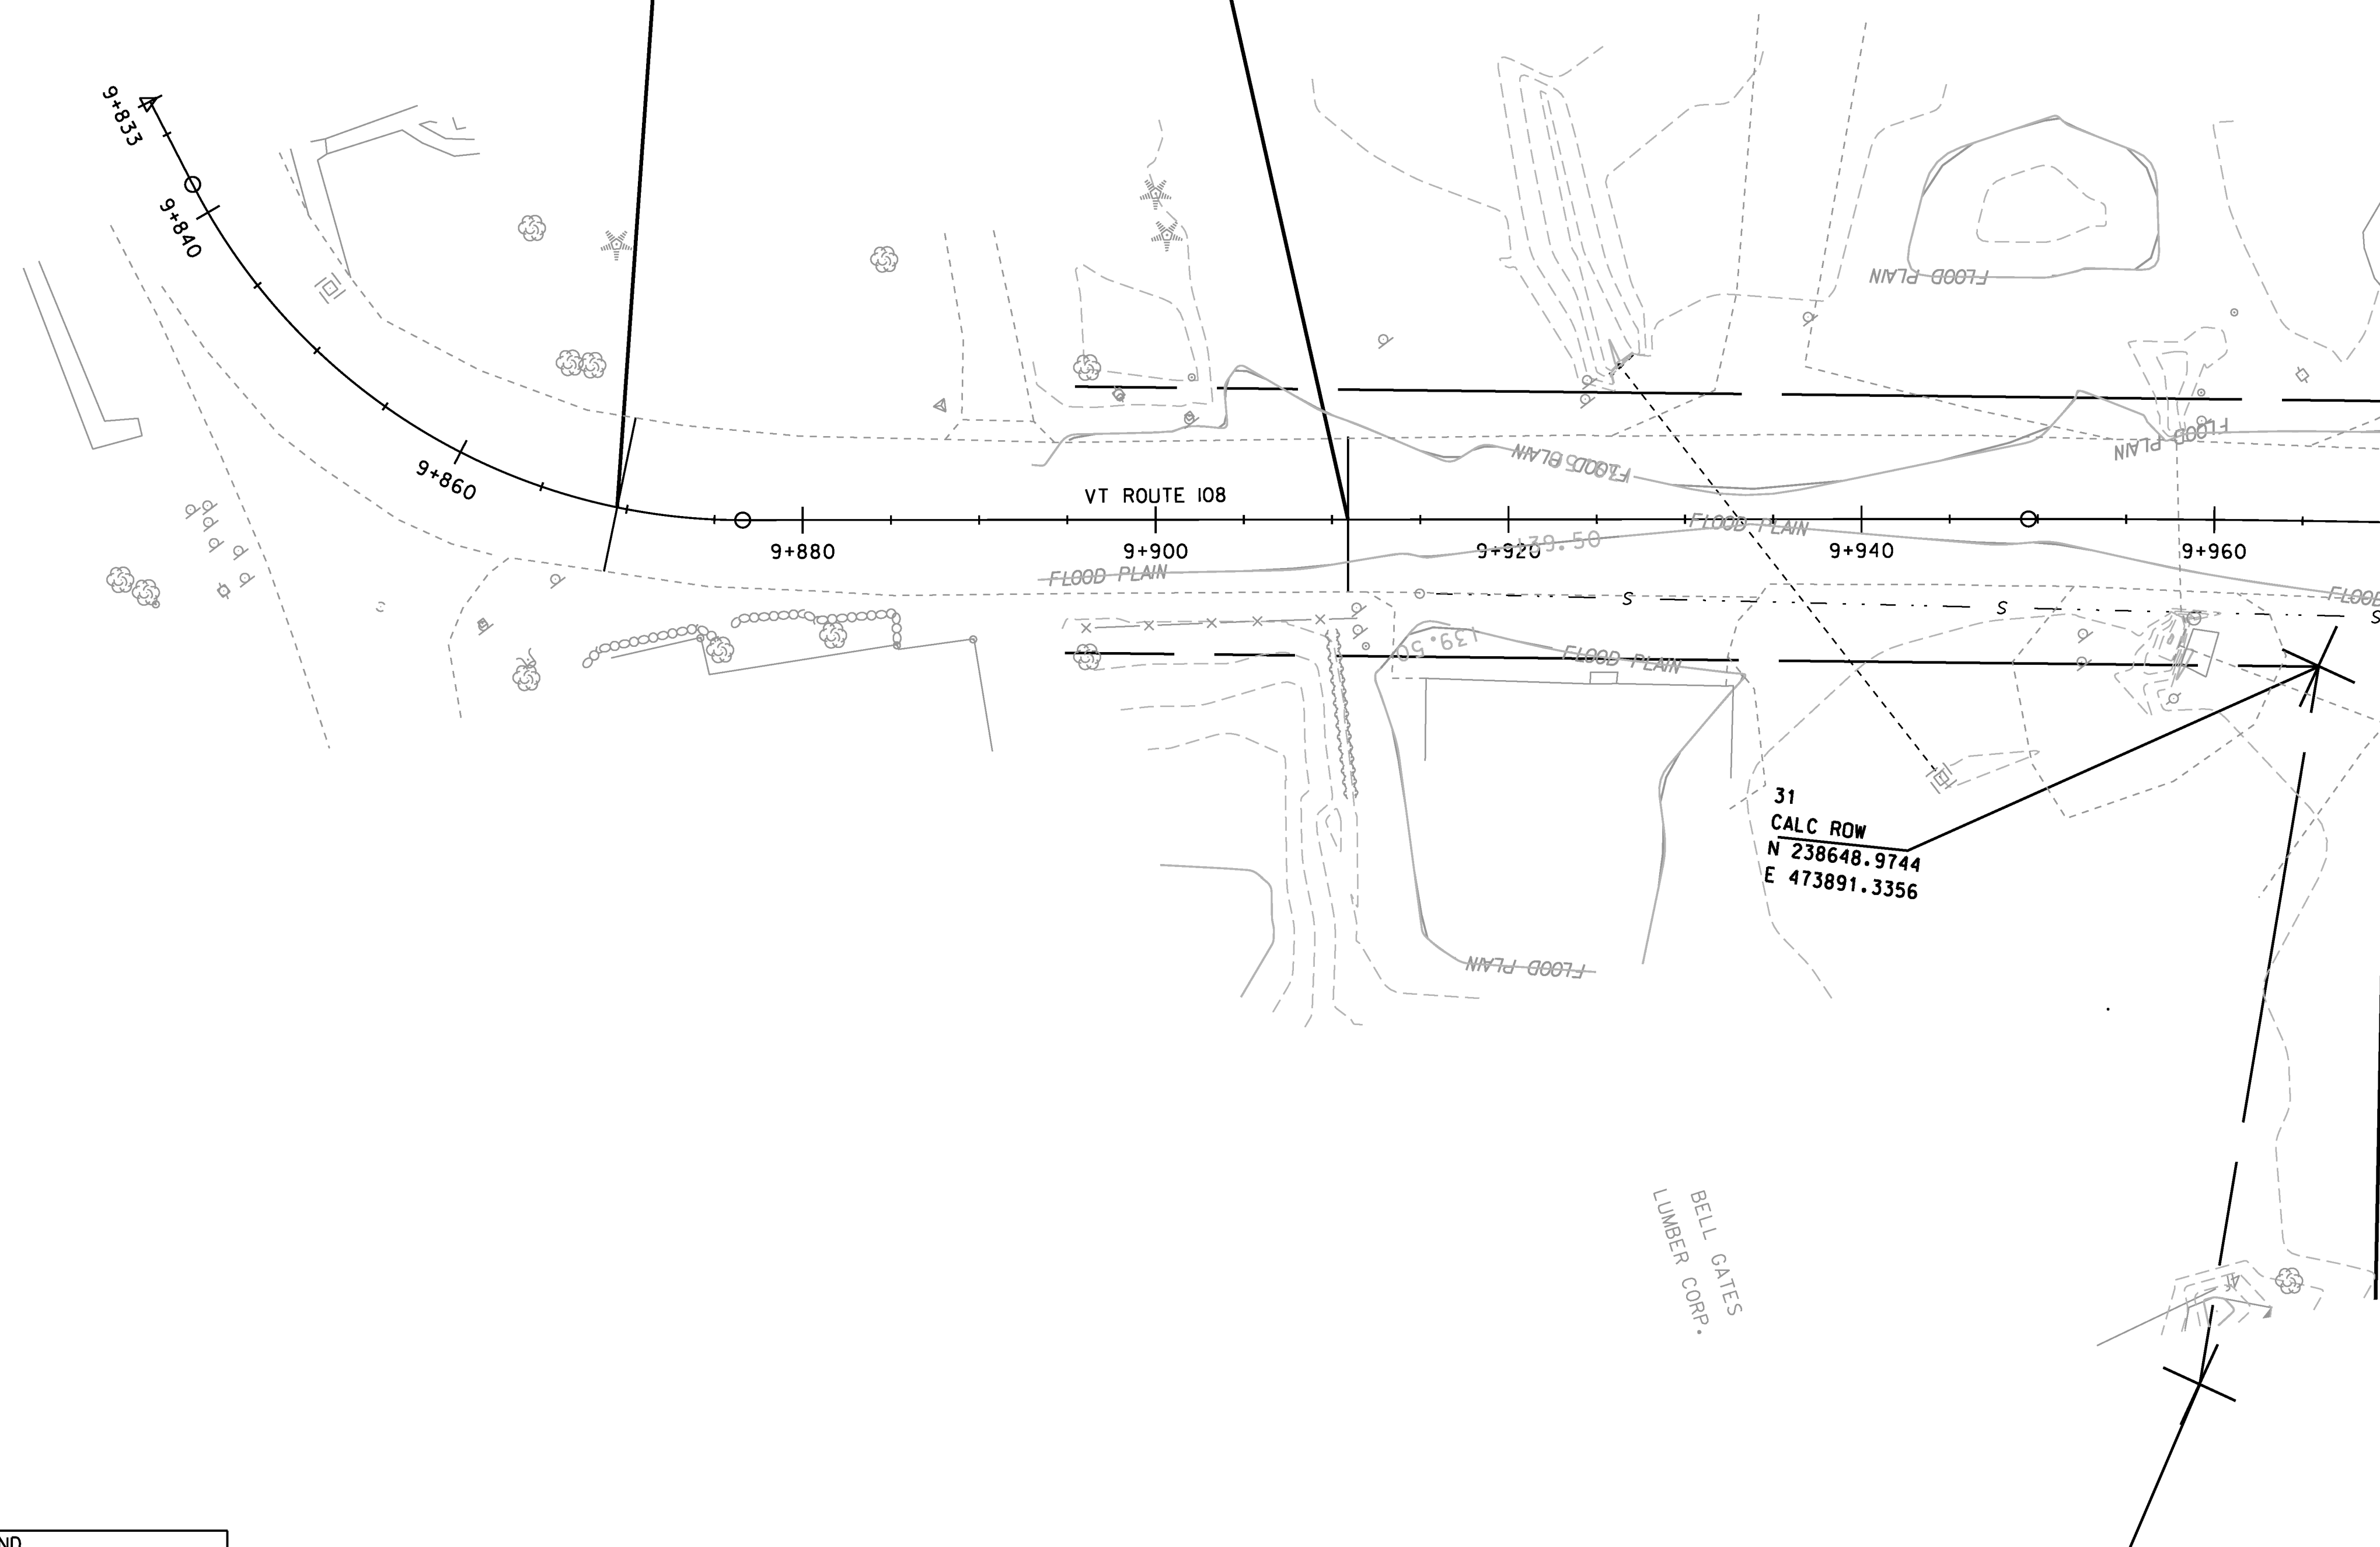

LEGEND	
-----	SOIL BOUNDARY TYPE
~~~~~	WETLAND
---X---	ARCHAEOLOGY
- - - FLOOD PLAIN - - -	FLOOD PLAIN



PROJECT NAME: CAMBRIDGE	PLOT DATE: 05-JUN-2012
PROJECT NUMBER: STP 030-2(27)	DRAWN BY: MBL
FILE NAME: t78f163bdr.dgn	CHECKED BY: JAD
PROJECT LEADER: JLS	SHEET 13 OF 214
DESIGNED BY: MBL	
EPSC EXISTING CONDITIONS PLAN 4	