


SOIL INFORMATION
 BOOTHBAY SILT LOAM, 3-8% SLOPES
 HYDROLOGIC SOIL GROUP C
 DEPTH TO BED ROCK: 18.0
 DEPTH TO WATER TABLE: 0.3-0.6
 POTENTIALLY HIGHLY ERODIBLE

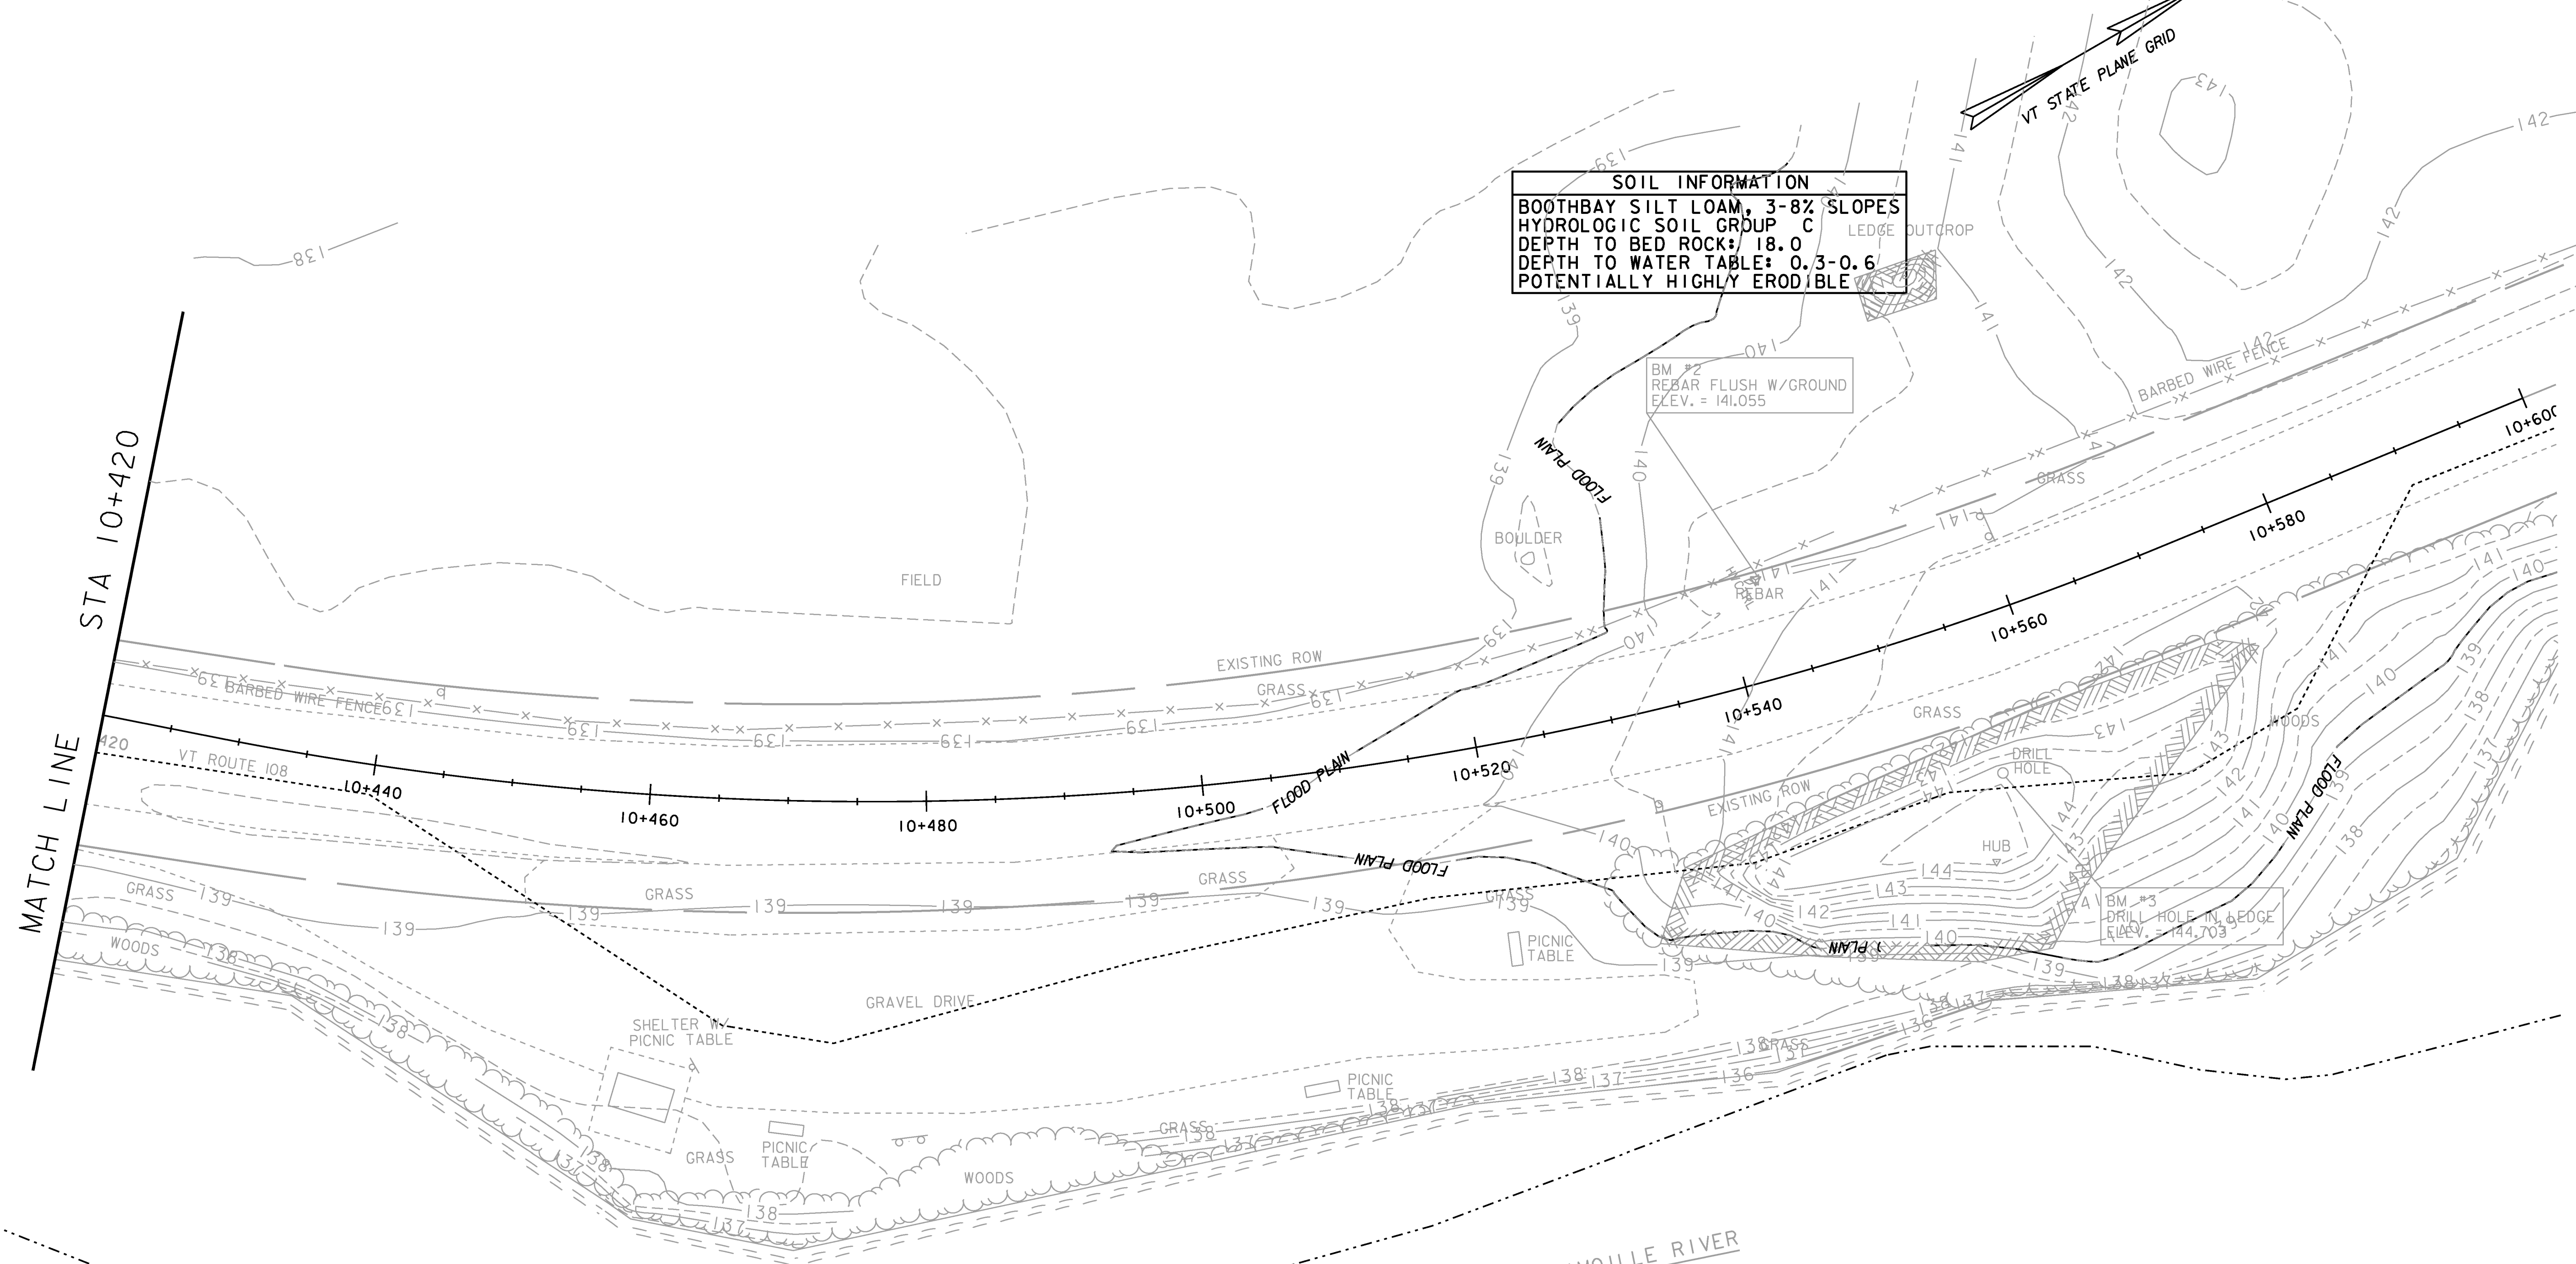

- LEGEND**
- SOIL TYPE BOUNDARY
 - FLOOD PLAIN — FLOOD PLAIN
 - ▲ WETLAND
 - RIPARIAN BUFFER
 - ARCH — ARCH — ARCHAEOLOGY AREA
 - T&E — T&E — HABITAT - FOR T & E SPECIES

NOTES:
 1. SOIL PROPERTIES AND BOUNDARIES WERE APPROXIMATED BASED ON USDA SURVEY. ACTUAL FIELD SURVEY MAY VARY.



PROJECT NAME: CAMBRIDGE	PLOT DATE: 05-JUN-2012
PROJECT NUMBER: BRF 027-1 (4)	DRAWN BY: S. SCRIBNER
FILE NAME: structures/s78f163bdr.dgn	CHECKED BY: M.EVANS-MONGEON
PROJECT LEADER: M.EVANS-MONGEON	DESIGNED BY: S. SCRIBNER
EPSC EXISTING CONDITIONS PLAN 7	SHEET 16 OF 214