


**STA. 9+910.905  
END APPROACH  
BEGIN PROJECT  
STP 030-2(27)**

**STA. 9+869.415  
END APPROACH**

MATCHLINE - STA. 9+970 - SEE EPSC FINAL CONDITIONS PLAN 2

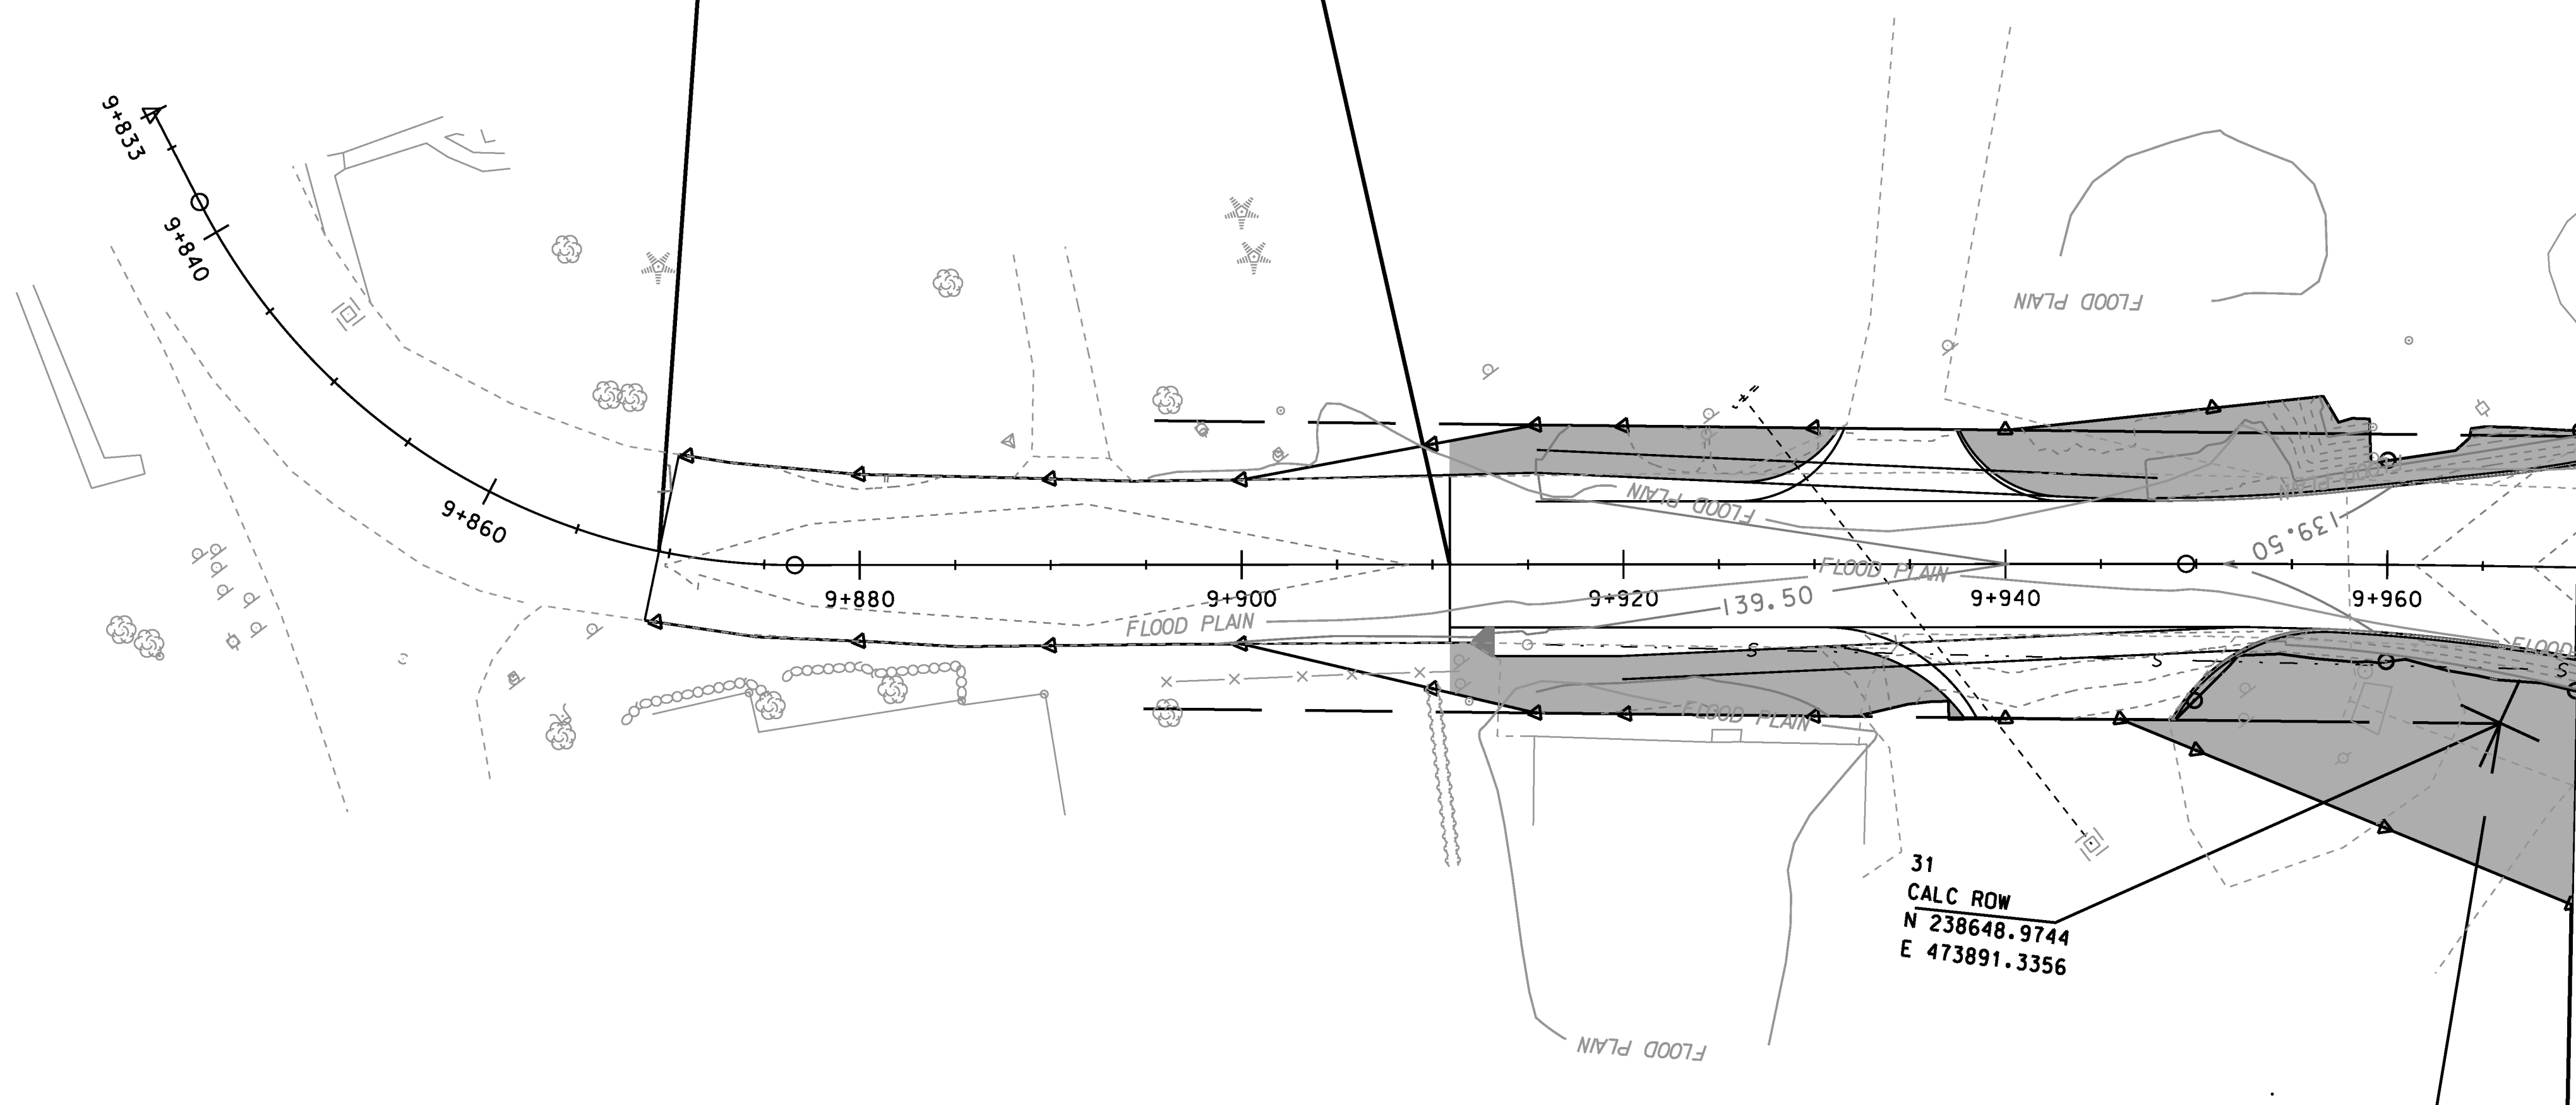

LEGEND	
	PERM. SLOPE LIMITS
	SOIL BOUNDARY TYPE
	WETLAND
	ARCHAEOLOGY
	FLOOD PLAIN
	STONE FILL, TYPE I
	STONE FILL, TYPE IV
	TURF ESTABLISHED AREAS



PROJECT NAME: CAMBRIDGE	PLOT DATE: 05-JUN-2012
PROJECT NUMBER: STP 030-2(27)	DRAWN BY: MBL
FILE NAME: t78f163bdr.dgn	CHECKED BY: JAD
PROJECT LEADER: JLS	SHEET 27 OF 214
DESIGNED BY: MBL	
EPSC FINAL CONDITIONS PLAN 4	